


Ridge Light Detail **B**

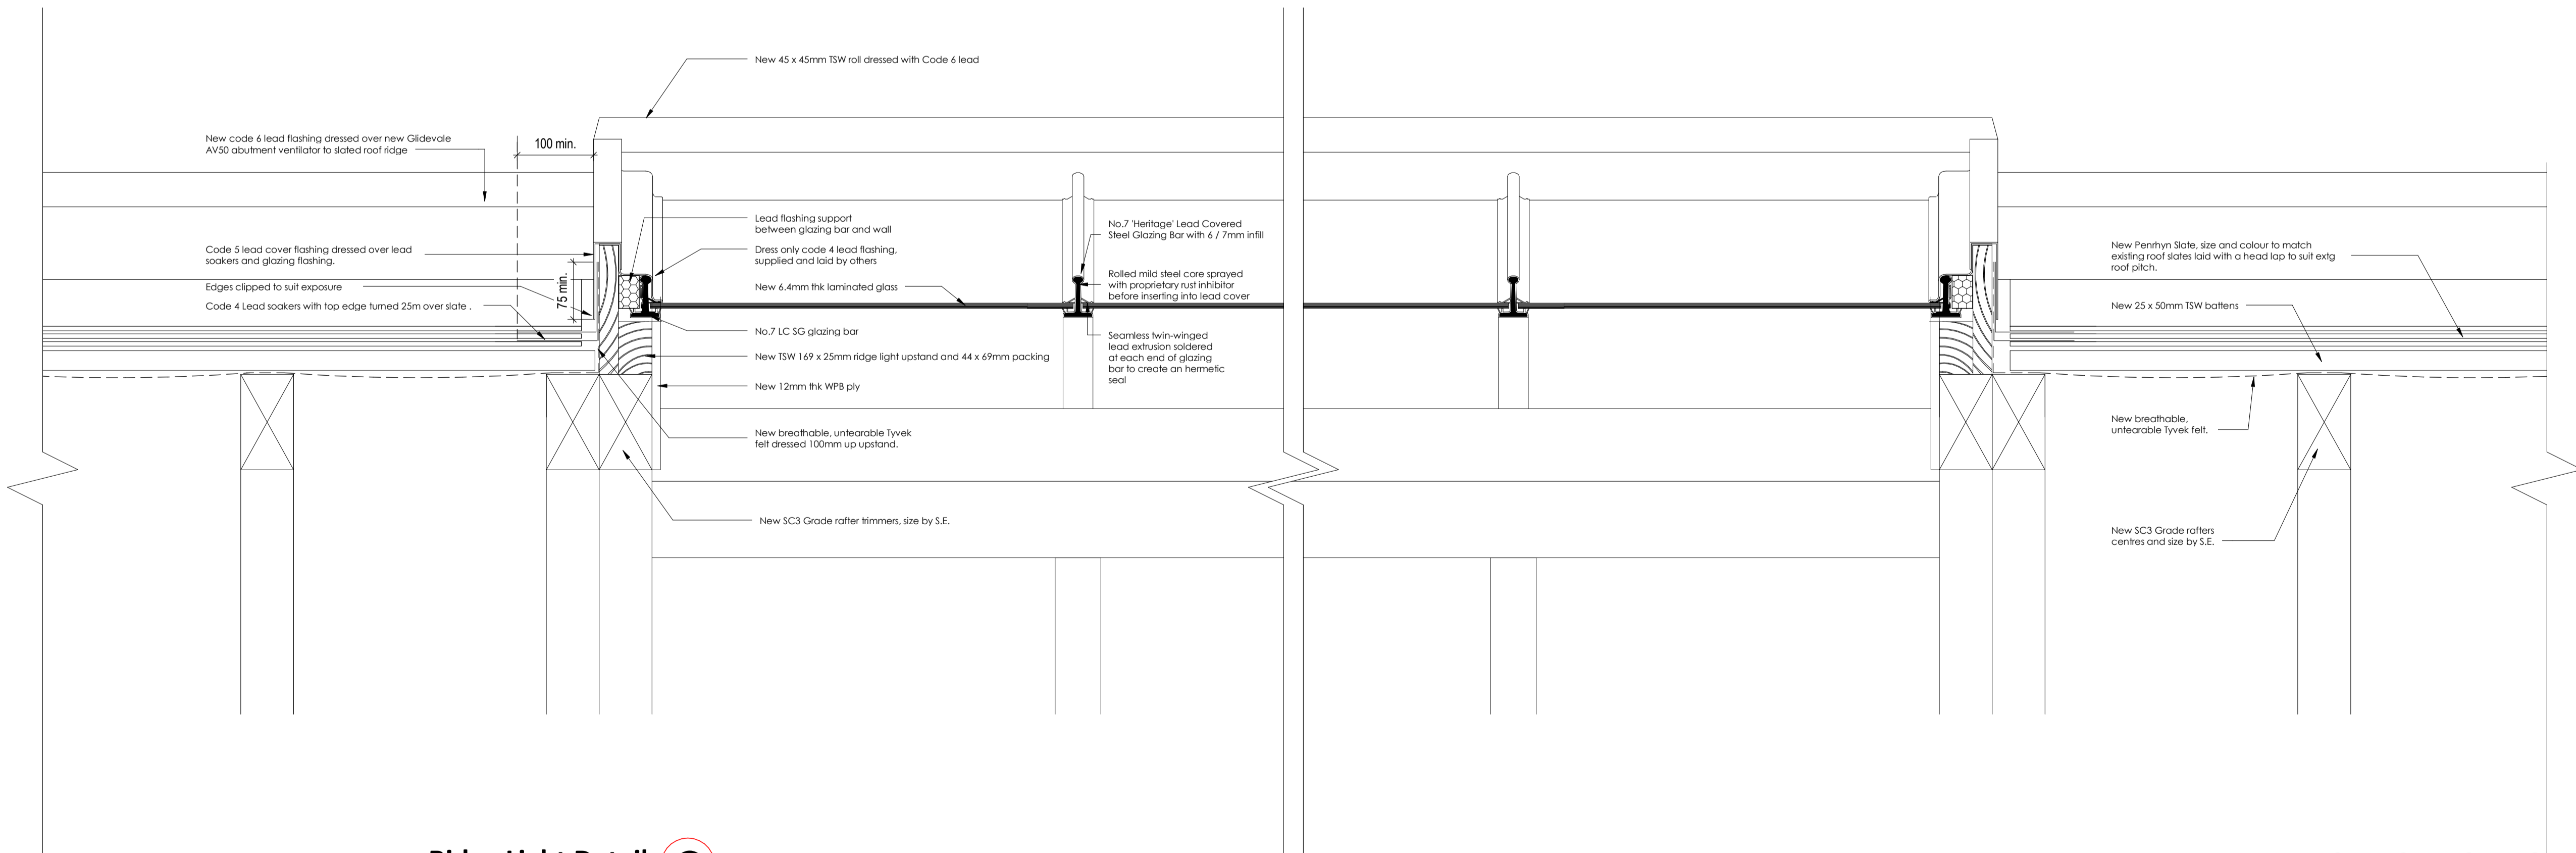

Ridge Light Detail **C**

NOTES

- All dimensions and levels are to be checked on site.
- Any discrepancies are to be reported to the architect before any work commences
- This drawing shall not be reproduced without express written permission from AEW.
- Title overlay drawings and ownership boundaries are produced using all reasonable endeavors, AEW cannot be responsible for the accuracy or scale discrepancy of base plans supplied to them.
- All works are to be undertaken in accordance with Building Regulations and the latest British Standards.
- All proprietary materials and products are to be used strictly in accordance with the manufacturers recommendations.

This drawing contains the following model files: -

S10234-AEW-XX-XX-M3-A-0001 [P0.1] [S0]

CDM 2015

Client notified of duties: **Yes**

Principal Designer: **AEW**

Unless noted below, all known hazards have been highlighted on the drawing:

P2	03.07.2018	DAL	DJ
Scale Bar Added & do not scale note removed			
P1	13.06.2018	DJ	DS
Standard Patent Glazing Co. details added			
REV	Date	Drawn by: -	Checked by: -
Status	Purpose of issue		

drawing stage	Tender
client	High Peak DC
project	Glossop Town Hall Re-roof
drawing title	Proposed Roof Details - Sheet 2

date	17.05.2018	drawn	DJ
scale @ A1	1 : 5	checked	DL