





Drainage Kerb - Beany HB & 295 Base Block (1:10)

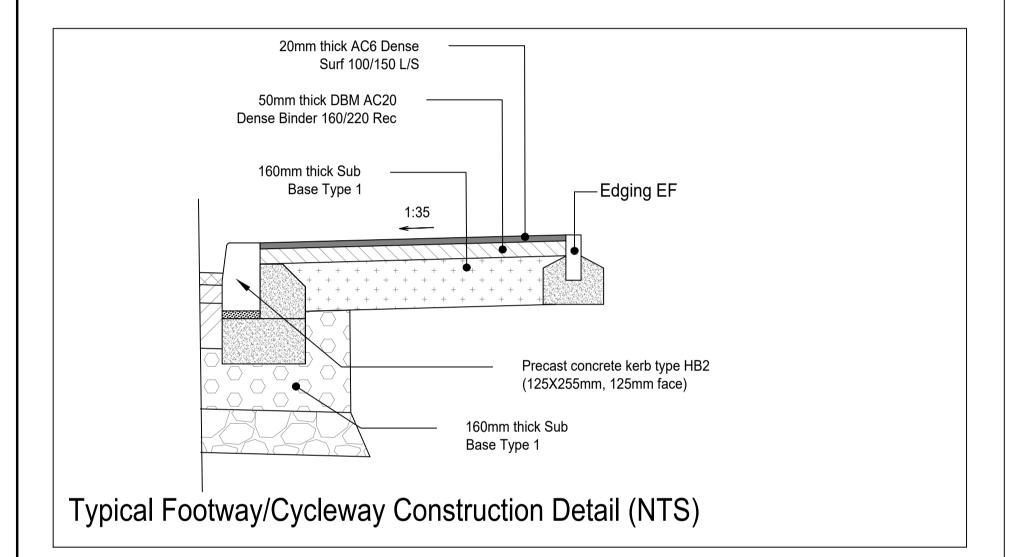

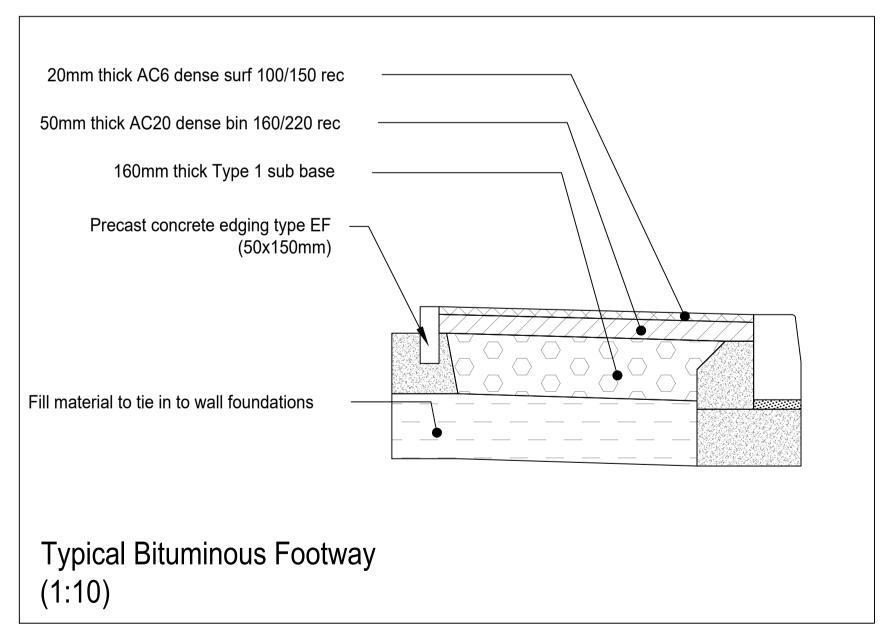

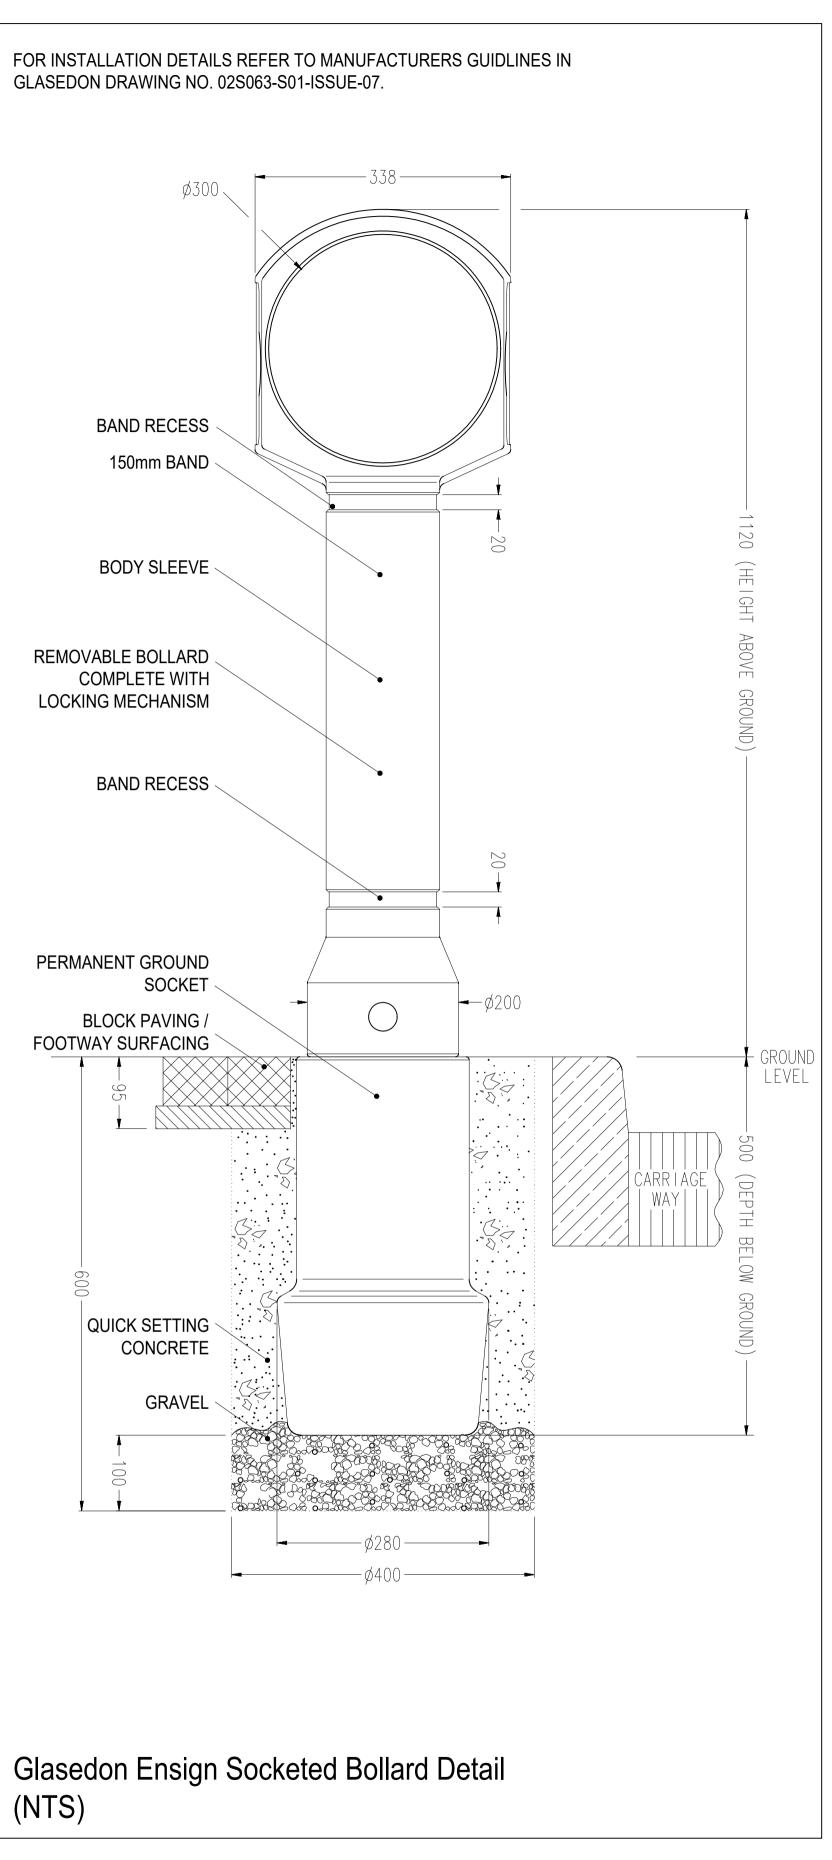

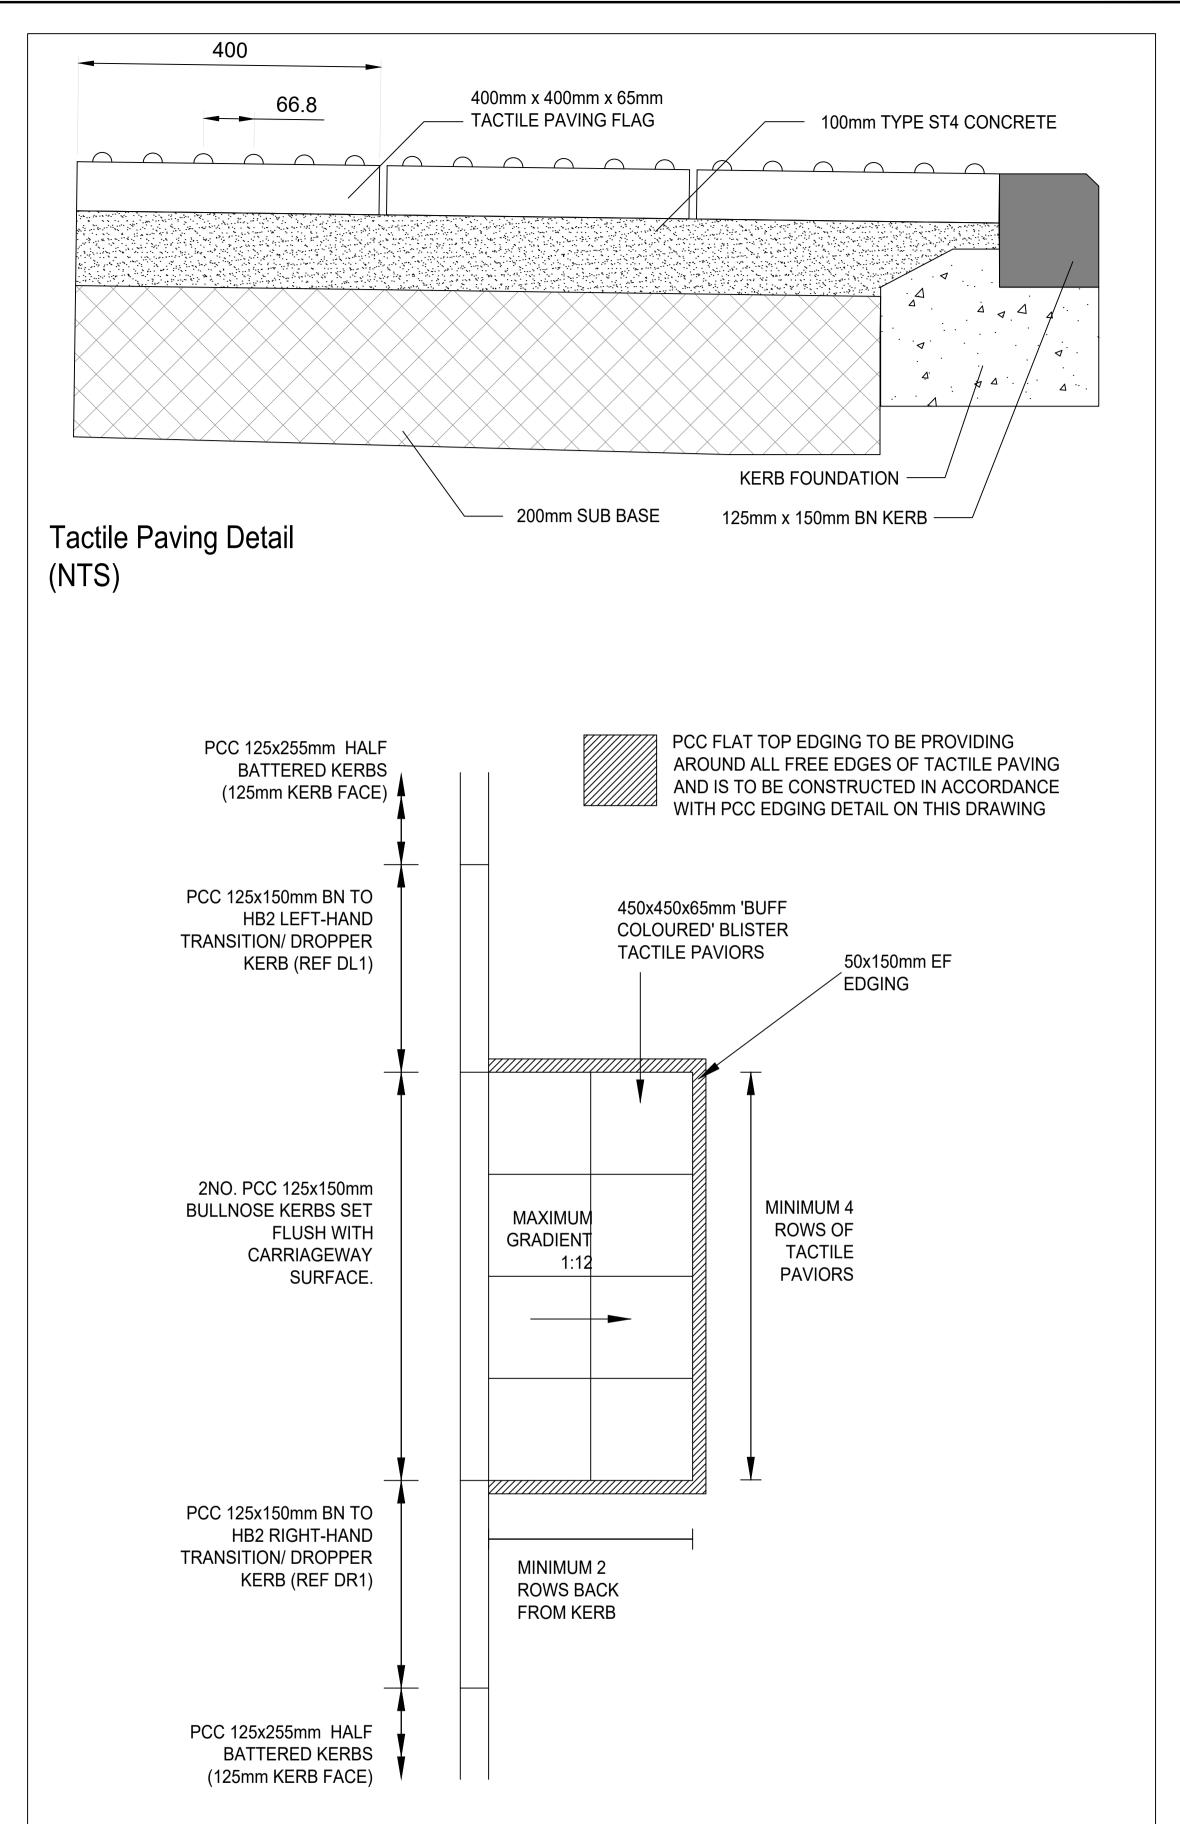

	Precast concrete edging type (50x150r	EF nm)		\					
	Fill material to tie in to wall foundation	S							
	Typical Bituminous Fo (1:10)								
REV.	THE PROPERTY OF THIS DRAWING AND DESIGN IS VESTED IN VE T NOT BE COPIED OR REPRODUCED IN ANY WAY WITHOUT THEIR PRIOR DETAILS	WRITTEN	CHECKED	DATE	REV.	DETAILS	DRAWN	CHECKED	[
-	ISSUE FOR INFORMATION	TF	SR	16.04.18					

PB SR 25.06.18

AMENDMENTS MADE FOLLOWING COMMENTS FROM DCC

THIS DRAWING IS TO BE READ IN CONJUNCTION WITH ALL OTHER RELEVANT DRAWINGS AND DOCUMENTS ASSOCIATED WITH VECTOS SERIES VD17501.

- THE HIGHWAY AUTHORITY IS DERBYSHIRE COUNTY COUNCIL (DCC).
- ALL CONSTRUCTION DETAILS TO BE IN ACCORDANCE WITH DCC CONSTRUCTION SPECIFICATION AND APPENDICES (STANDARD DETAILS).
- ALL HIGHWAY WORKS TO BE TO ADOPTABLE STANDARDS AND SHALL COMPLY FULLY WITH DERBYSHIRE COUNTY COUNCIL SPECIFICATION AND WHERE NECESSARY THE RELEVANT SECTIONS OF THE DESIGN MANUAL FOR ROADS AND BRIDGES, SPECIFICATION AND BRITISH STANDARDS.
- ALL STATUTORY CONSENTS, OPENING NOTICES ETC. AS REQUIRED UNDER HIGHWAYS ACTS AND WATER INDUSTRIES ACTS,. ARE TO BE OBTAINED BY THE CONTRACTOR PRIOR TO COMMENCEMENT OF THE WORKS (UNLESS OTHERWISE STATED). ALL WORKS ARE TO BE INSPECTED BY L.A., NHBC OR STATUTORY AUTHORITY AS APPLICABLE.



This drawing is subject to change following 'technical approval' process with Derbyshire County Council (DCC). No works can commence on the public highway prior to a Section 278 agreement being signed by DCC.

	PROJECT: Linglong	gs Road, ˈ	Whaley Br	Barratt Homes			
ā	S278 Sit Typical I Sheet 2		s Works	Oxford Place, 61 Oxford Street, Manchester M1 6EQ t: 0161 228 1008 e: enquiries@vectos.co.uk			
	DRAWN:	CHECKED:	DATE: MAR 2018	SCALES:	As Shown at A1	VD17501-100-04.2	A