

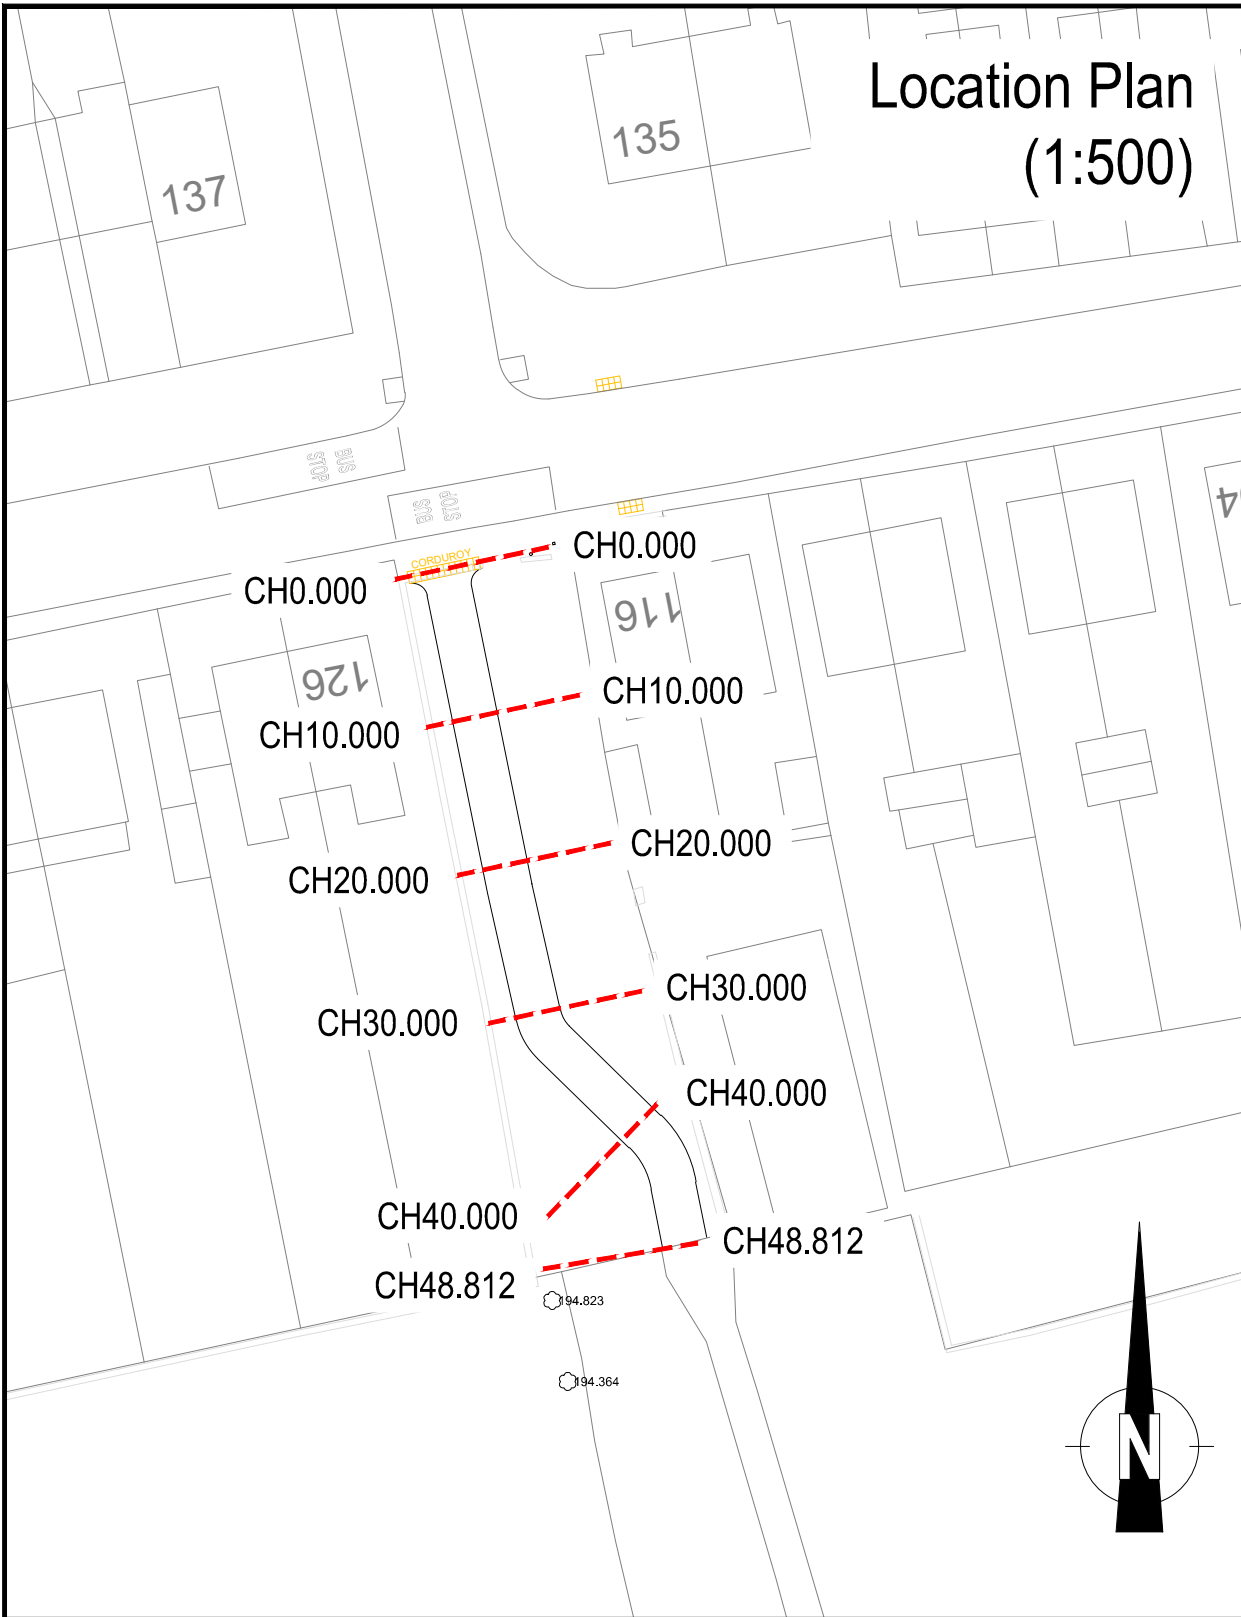
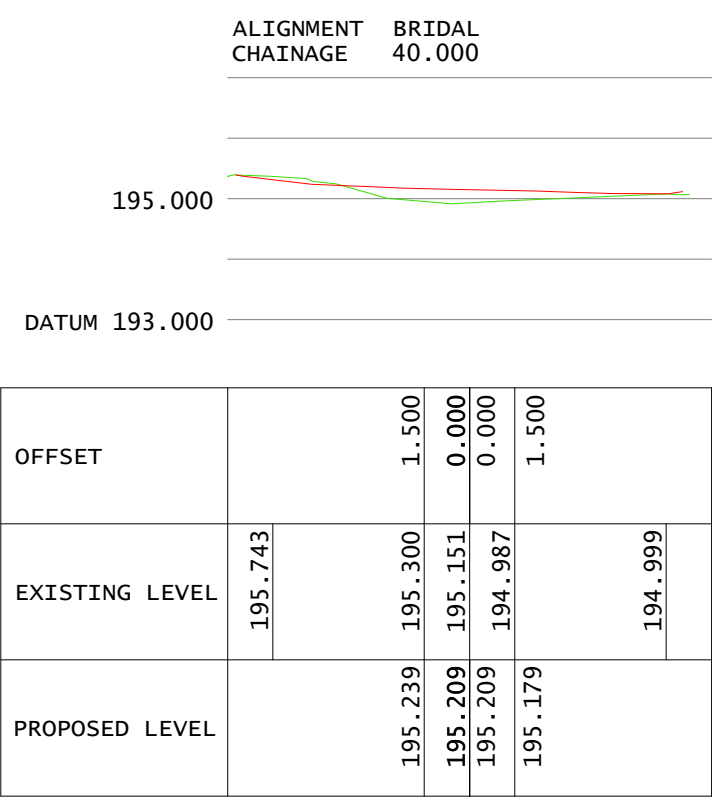
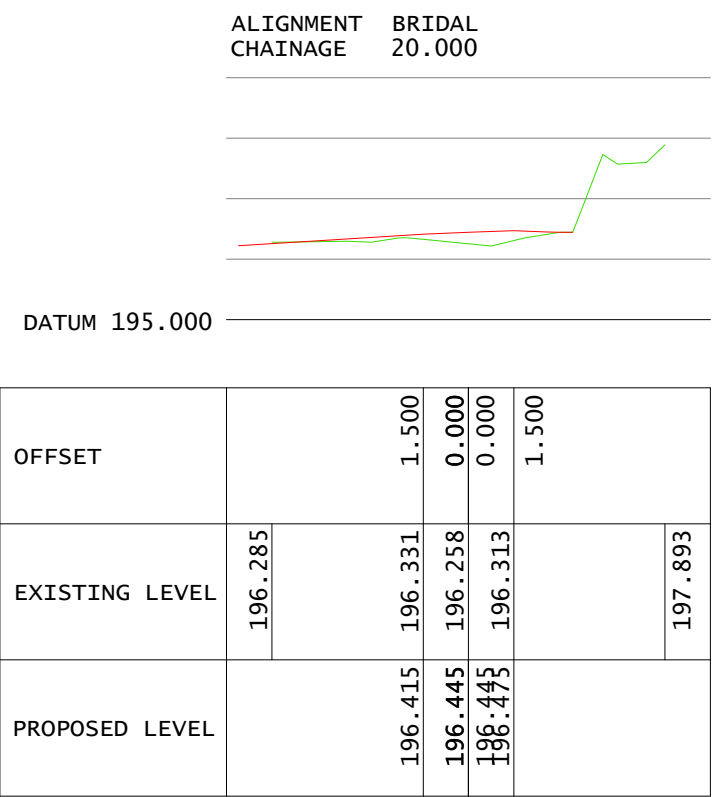
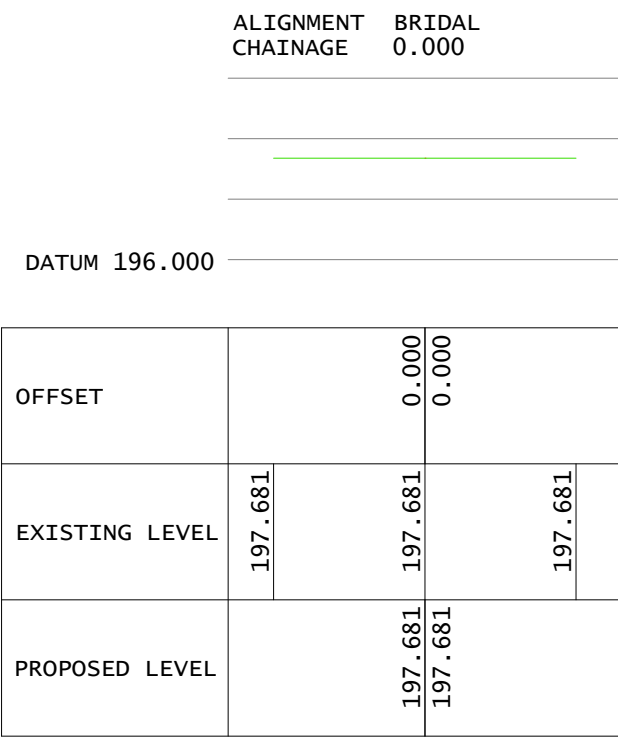


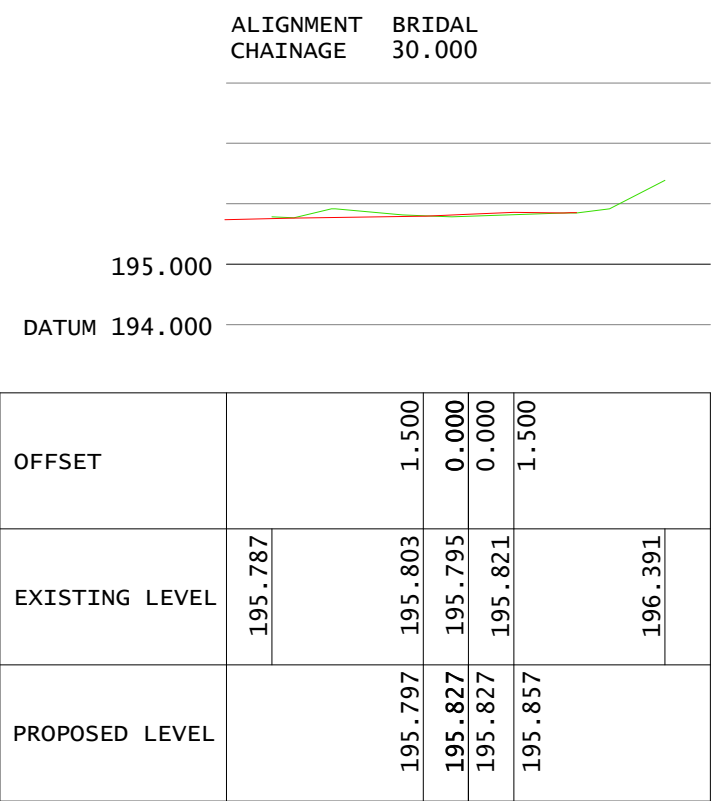

Cycle / Footway Cross Sections
(1:125 Vertical, 1:250 Horizontal)

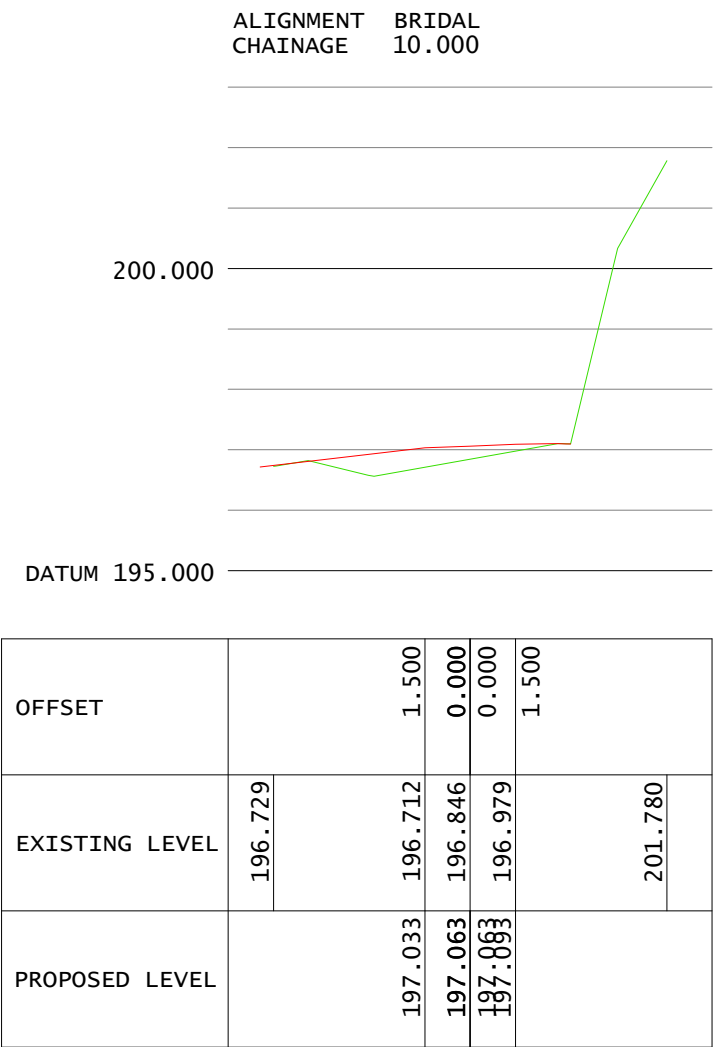

NOTE: THE PROPERTY OF THIS DRAWING AND DESIGN IS VESTED IN VECTOS (NORTH) LTD.
IT MUST NOT BE COPIED OR REPRODUCED IN ANY WAY WITHOUT THEIR PRIOR WRITTEN CONSENT.

REV	DETAILS	DRAWN	CHECKED	DATE	REV	DETAILS	DRAWN	CHECKED	DATE
-	ISSUE FOR INFORMATION	TF	SR	30.05.17					
A	LAYOUT UPDATED FOLLOWING BARRATT HOMES' COMMENTS	TF	SR	13.10.17					

Key:
— PROPOSED PROFILE
— EXISTING PROFILE

NOT APPROVED

This drawing is subject to change following 'technical approval' process with Derbyshire County Council (DCC). No works can commence on the public highway prior to a Section 278 agreement being signed by DCC.

PROJECT: Linglongs Road, Whaley Bridge				CLIENT: Barratt Homes	
DRAWING TITLE: S278 Site Access Works Alignment Cross Sections Sheet 3 of 4				 Oxford Place, 61 Oxford Street, Manchester M1 6EQ t: 0161 228 1008 e: enquiries@vectos.co.uk	
DRAWN: TF	CHECKED: SR	DATE: MAY 2017	SCALES: As Shown at A1	DRAWING NUMBER: VD17501-120-03	REVISION: A