




Streetscape II-II

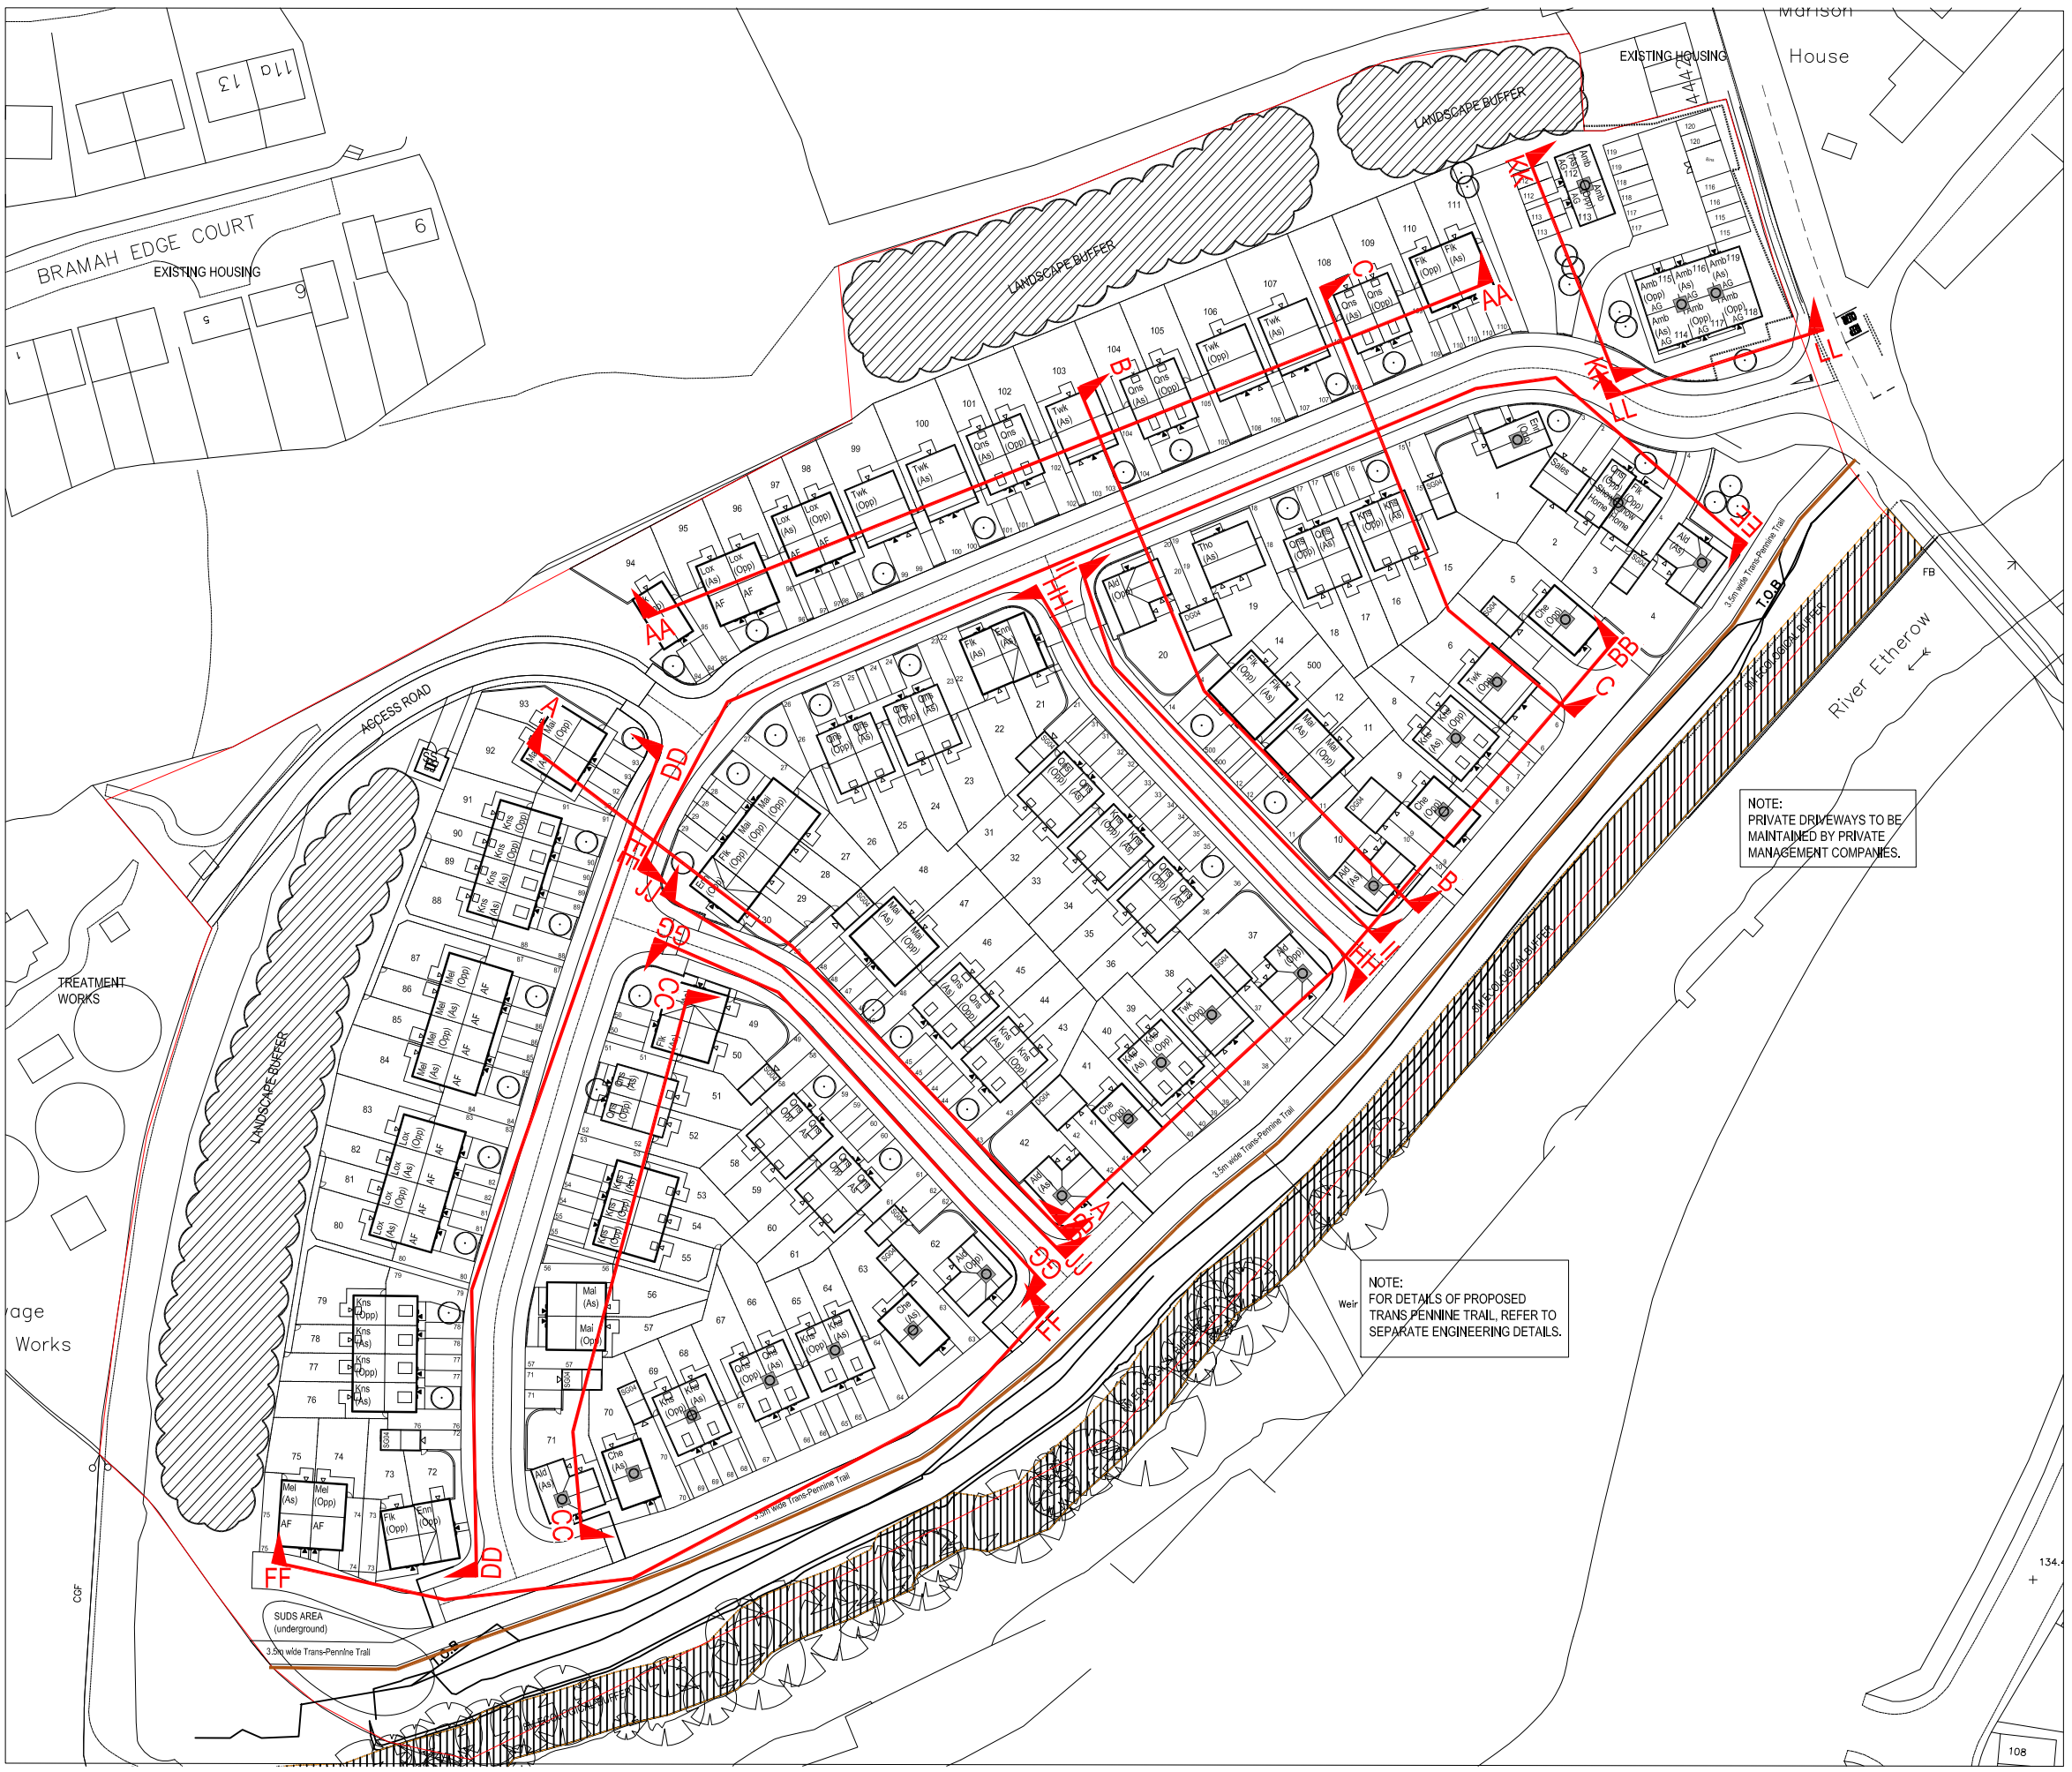

Site Map - Not to Scale



Streetscape JJ-JJ



Streetscape KK-KK



Streetscape LL-LL

WARNING TO HOUSE PURCHASERS
Property Misdemeanors Act 1991

Buyers are warned that this is a working drawing and is not intended to be treated as descriptive material. It is subject to change without notice and is not to be used for any purpose other than the design of the property. The contents of this drawing may be subject to change at any time, and the drawings and specifications are not to be relied upon for the purpose of the works without reference to the drawing. Consequently the layout, form, content and dimensions of the finished construction may differ materially from those shown. None of the contents of this drawing constitutes a contract, part of any contract, or warranty.

BARRATT HOMES MANCHESTER

Barratt Homes Manchester
(A division of BDW Trading Ltd)
4 Brindley Road
City Park
Manchester
M16 9HQ
Tel: 0161 872 0161
Fax: 0161 855 2626

Job: BRIDGE MILLS
TINTWISTLE

Title: STREETSCAPES

Rev	Description	Date	Drawn	Chk'd
A	Drawings updated on request by the Planning Department	18/07/08	AD	
B	Drawings updated as per Planning layout	07/08/08	AD	

Design By BOS	Date 12/01/17	Drawing Number 472_P_SS_04	Rev B
Drawn By BOS	Scale @ A3 1:100		