


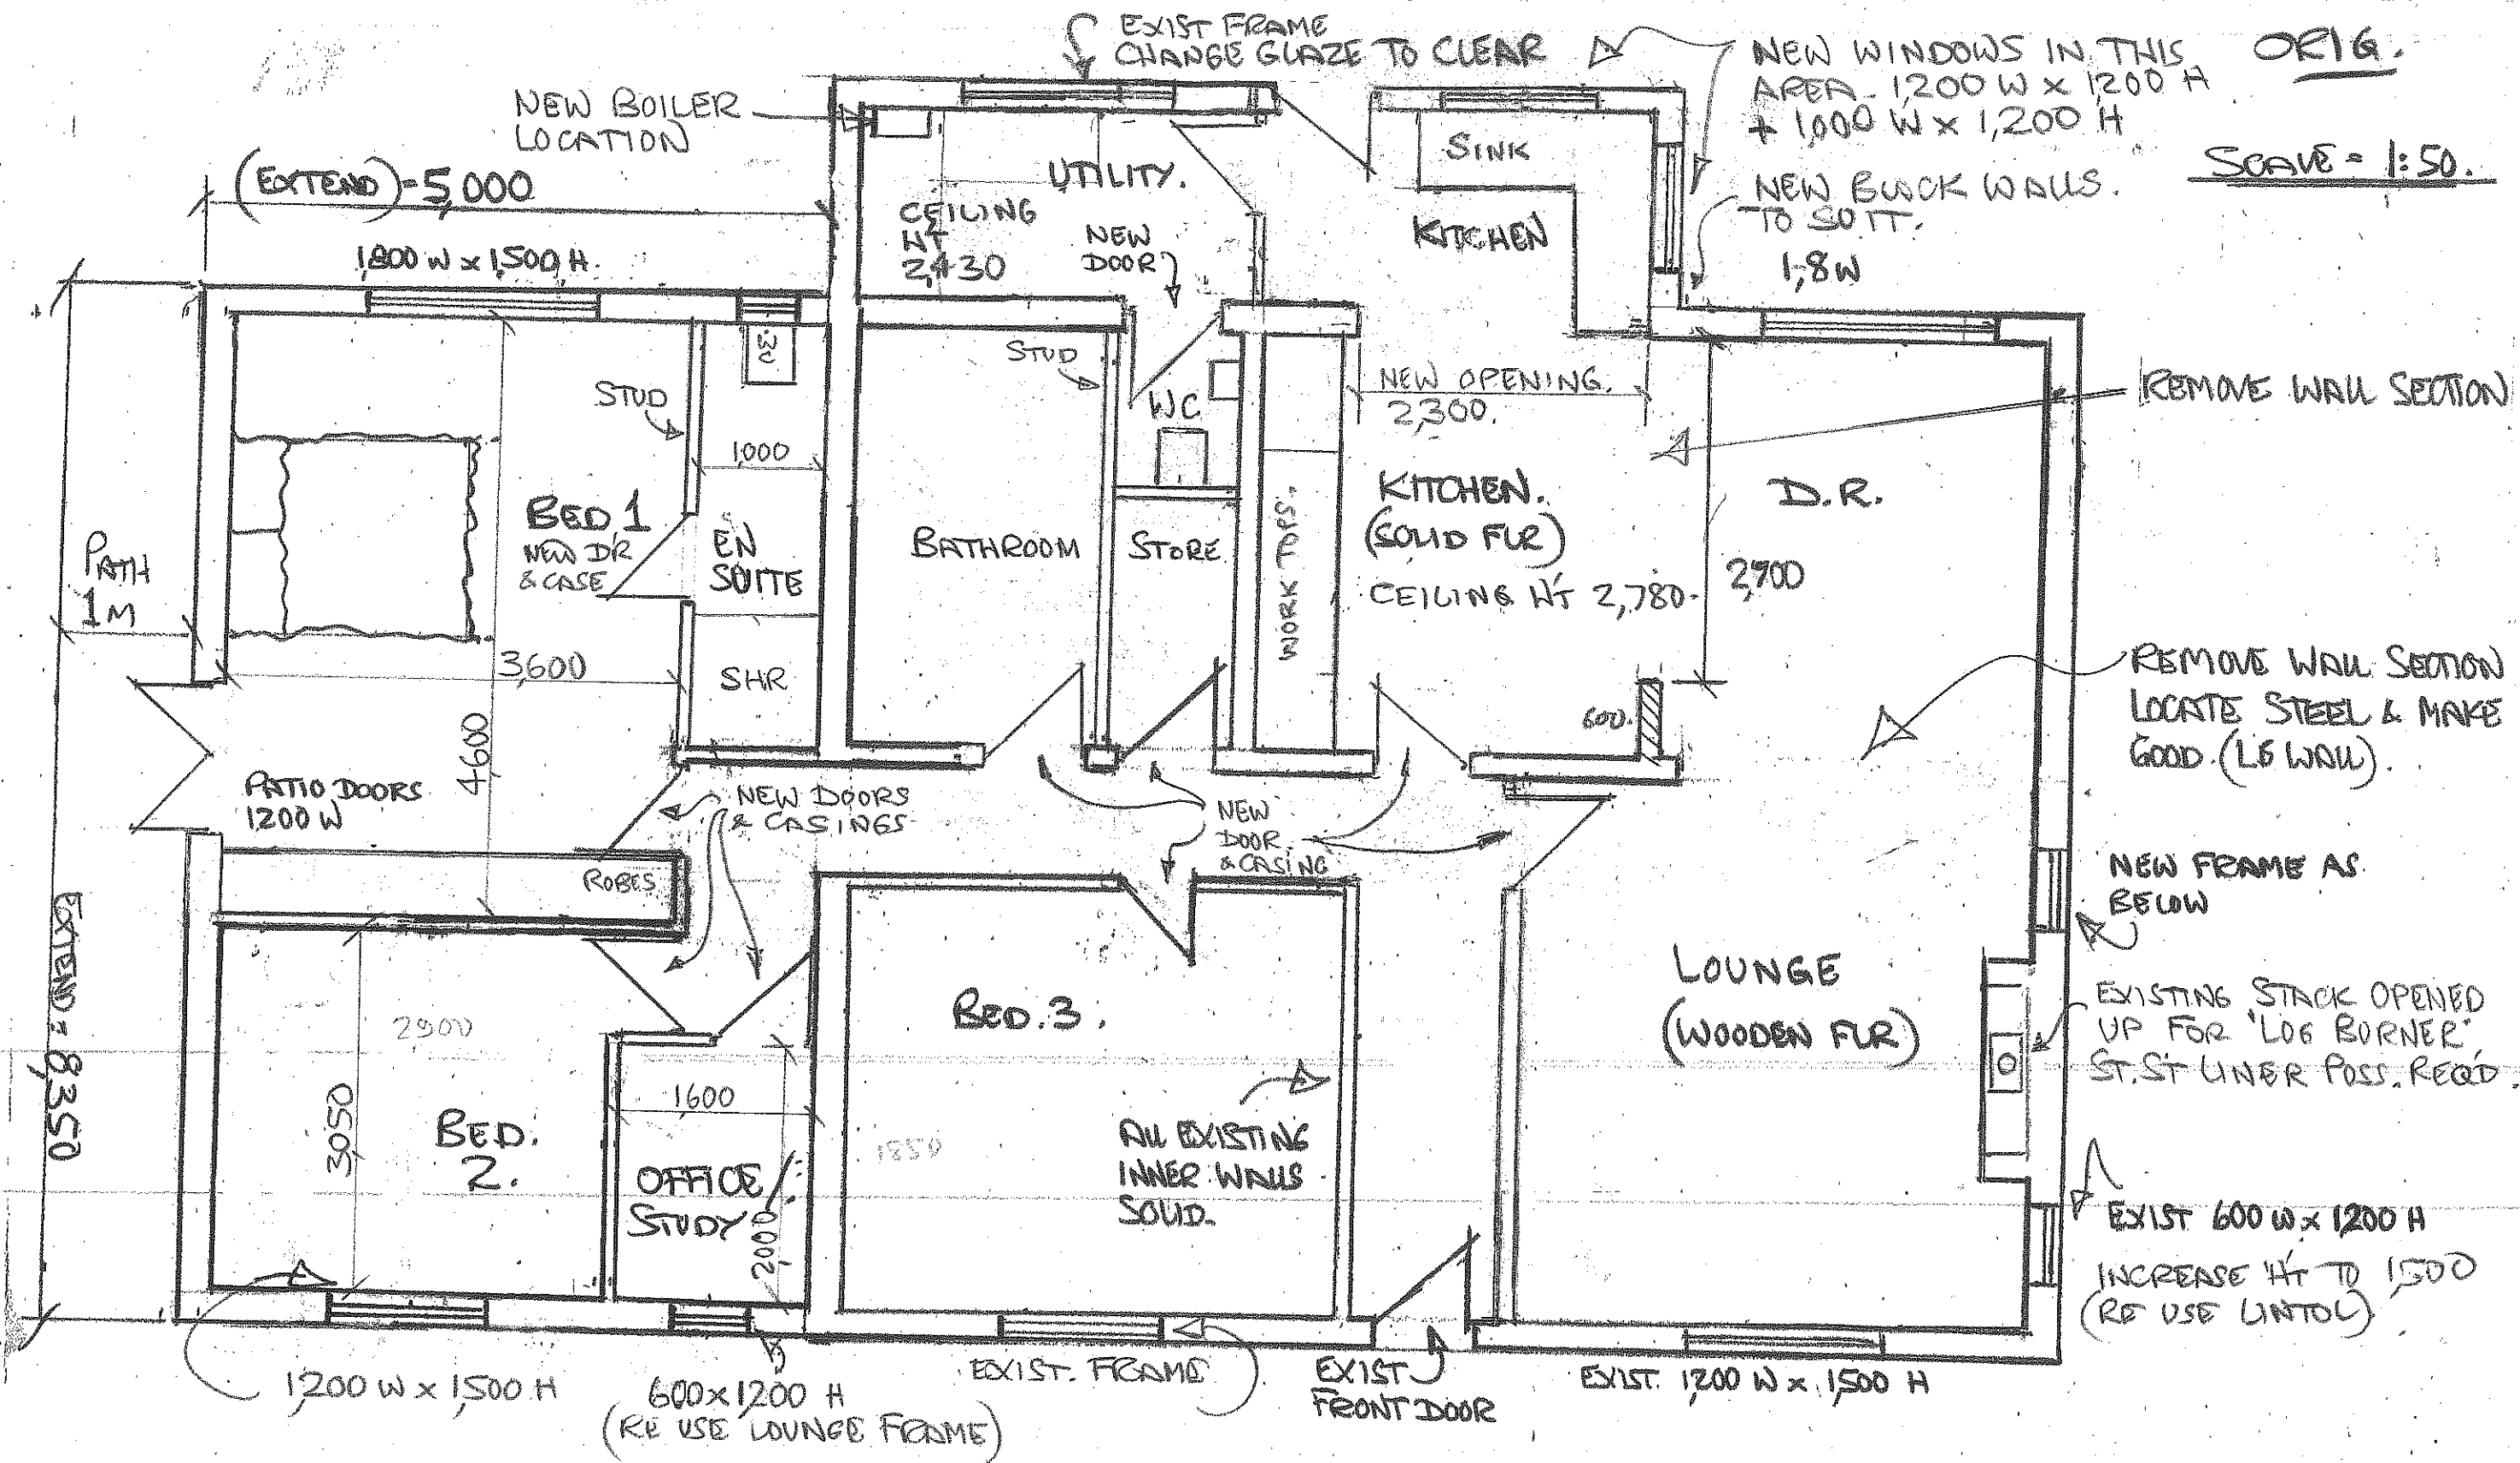

PROP. FLR. PLAN

REV. 4.	HALL WALL LEFT IN OPENING IN KITCHEN TO EXTENSION, NEW WINDOW
REV. 3.	HALL TAKEN OUT, SO WALL OUT.
REV. 2.	LAYOUT CHANGED.
	BED 2 CHANGED, OFFICE ADDED, KITCHEN

All dimensions and construction to be confirmed on site by Civil contractor prior commencing work.
No errors will be accepted by designer.

Proposed Eastern Gable extension, form new Open Porch from existing Utility room, relocate Store/garage into lower garden, widen existing drive & gateway.
At 'The Bungalow', Highgate Road, Hayfield.

Scale 1:50

Draw No SPM/1272-4