




West Elevation

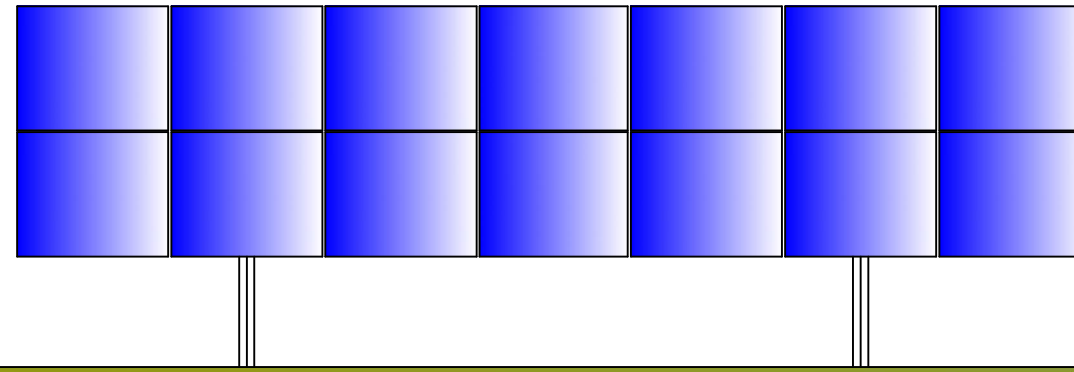

South Elevation

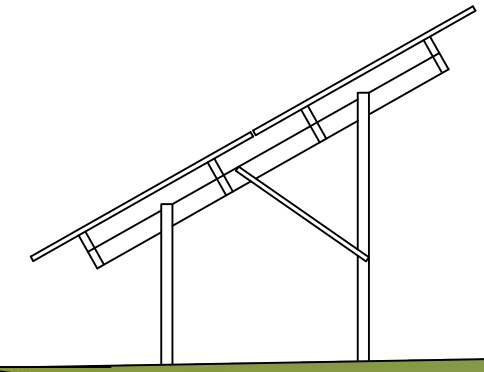


East Elevation

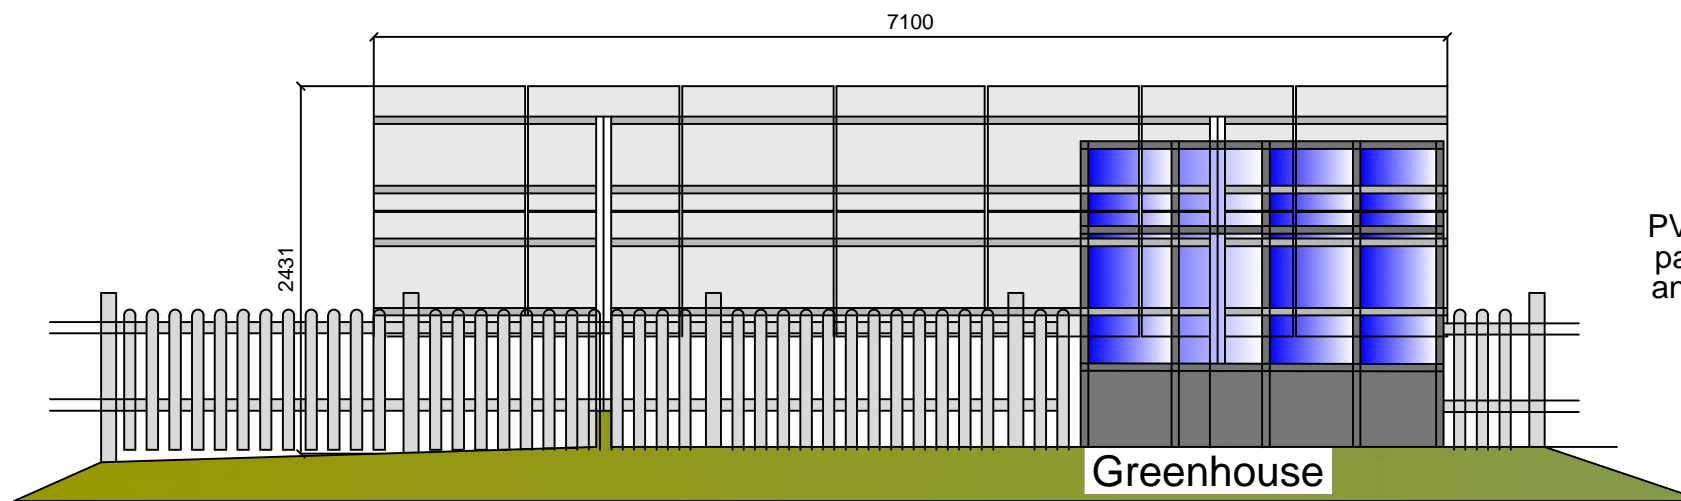

North Elevation

PV array viewed from house partially obscured by angle of elevation and greenhouse and vegetable garden fence

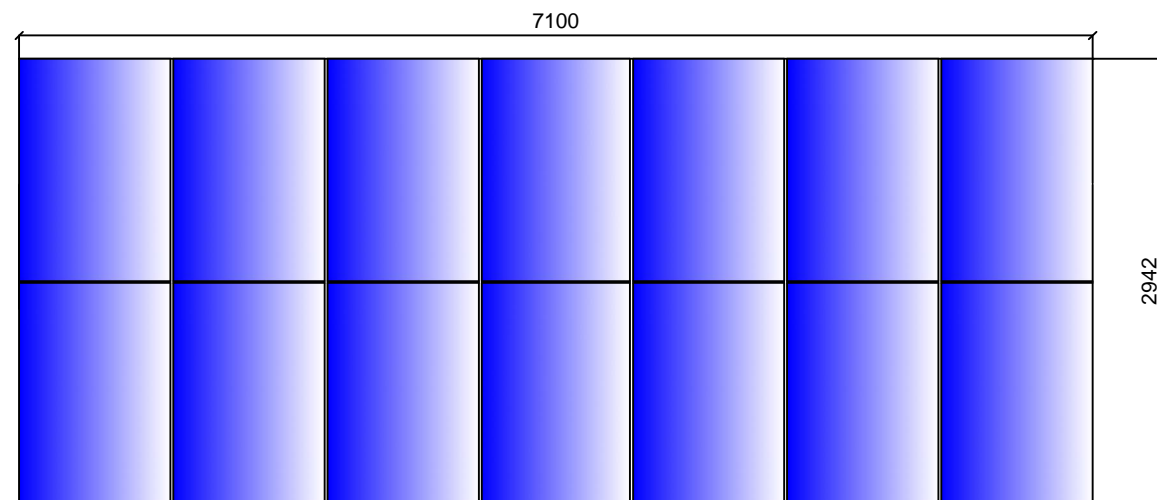

Plan 1:50

Revision:



**maden eco**

Eco House, Kings Mount,  
Ramparts Business Park,  
Berwick-upon-Tweed. TD15 1TQ

T - 01289 304840

E - info@madeco.co.uk

Project Bramble Farm, Cross Cliffe, Glossop  
SK13 8PZ  
Drawing Solar PV Project  
Title CONSTRUCTION DWGS  
Elevations and plan

Scale 1 to 50 @ A3

Drwg. No. BR 004

Date Oct 2017

Drwg. By. Maden Eco Ltd,  
Berwick-upon-Tweed

Rev

Status  For information  For tender  For construction

All dimensions to be checked on site  
This drawing and information contained herein is copyright and is not to be reproduced without permission