


↑
N
↓
Scale 1:2500

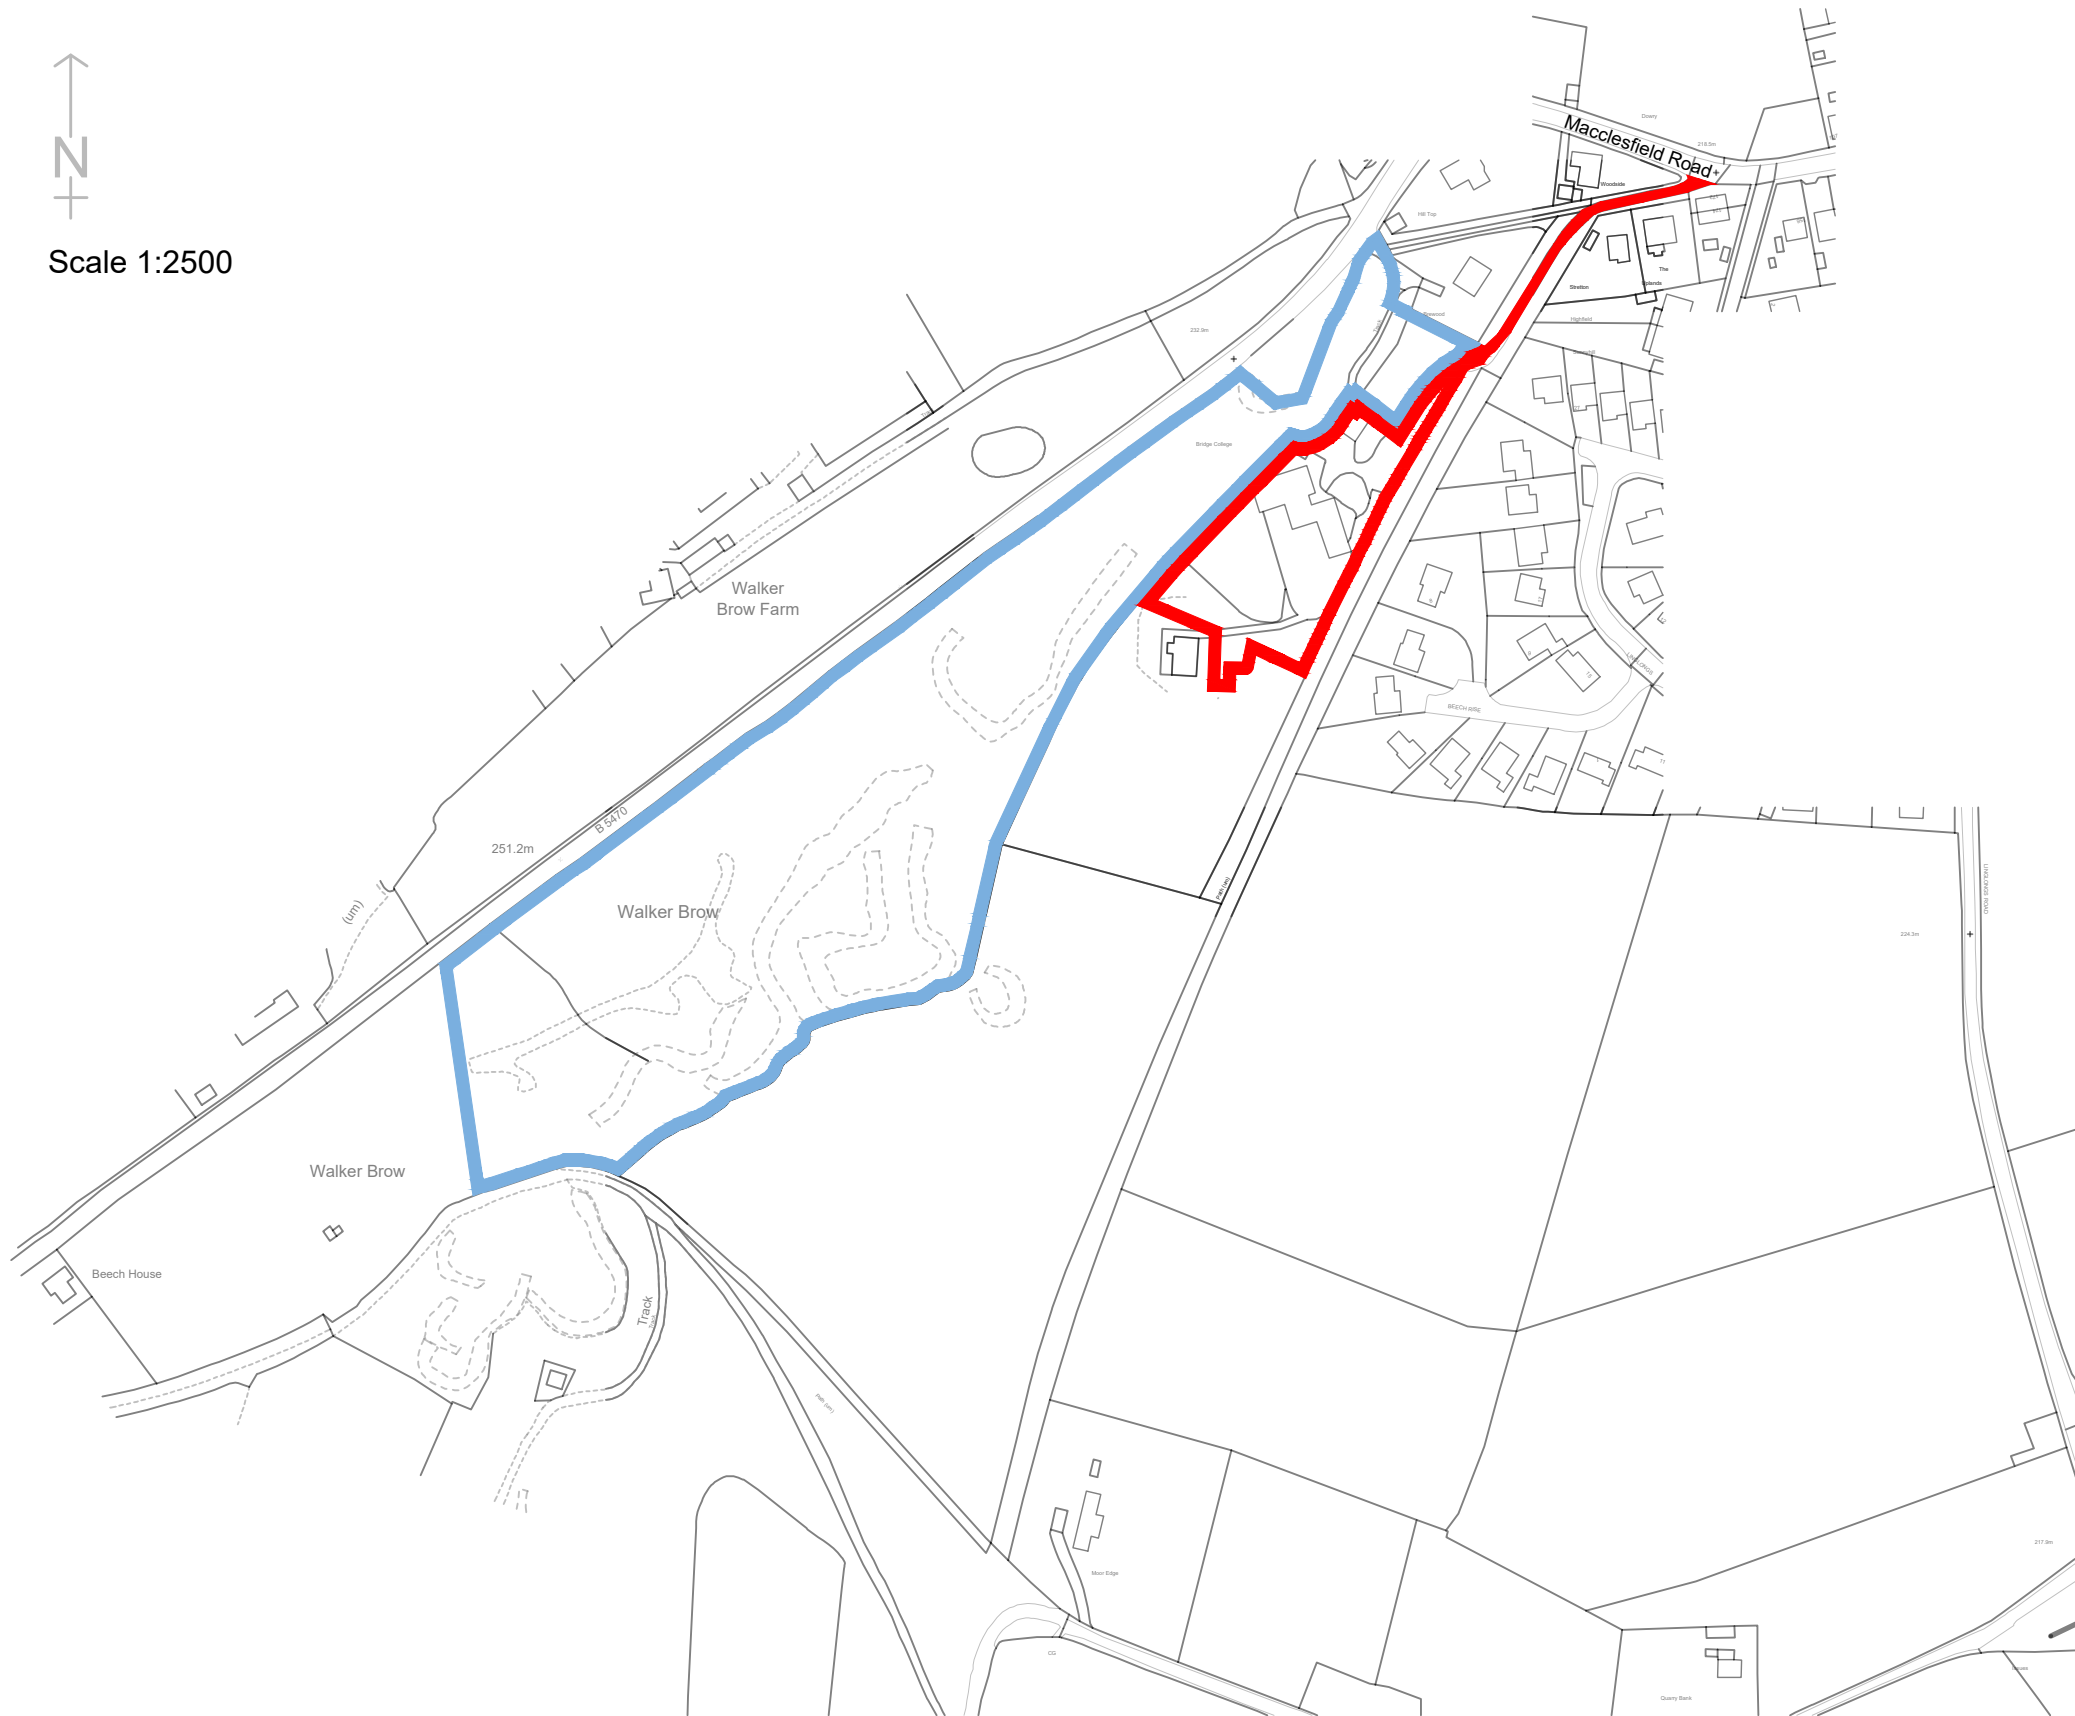

General Notes
 01: Ensure drawing is printed to accurate scale before scaling any dimensions, the scale bar below is to assist. If in doubt, contact TADW Architects.
 02: All dimensions are in millimetres unless noted otherwise.
 03: All dimensions should be verified on site before proceeding with the work.
 04: TADW Architects shall be notified in writing of any discrepancies.
 05: © TADW Limited (UK) 2020

Legend

Issue	Description	Date	Drawn	Checked
P4	General notes amended	17.06.20	AM	GN
P3	Red edge revised	10.06.20	AM	GN
P2	Client name revised	29.04.20	AM	GN
P1	Drawn for comments	08.11.19	AM	GN

Drawing Status
 P - Planning | T - Tender | C - Construction | R - As Record

For Approval



Six St. Petersgate Stockport Cheshire SK1 1HD
 Ph 0161 477 6158 Fx 0161 480 8342 mail@tadw.co.uk www.tadw.co.uk

Client Treville Properties Ltd.

Job Taxal Edge, Whaley Bridge

Title Location Plan
 Site Edged Red

Scale 1:2500 @ A3

Note - Prints from PDF files may not be to scale, check accuracy against scale

Job Number 411179	Drawing Number 10	Issue P4
----------------------	----------------------	-------------