


Location Plan 1

HPK/2008 / 0069

Taxal Edge, Macclesfield Rd., Whaley Bridge

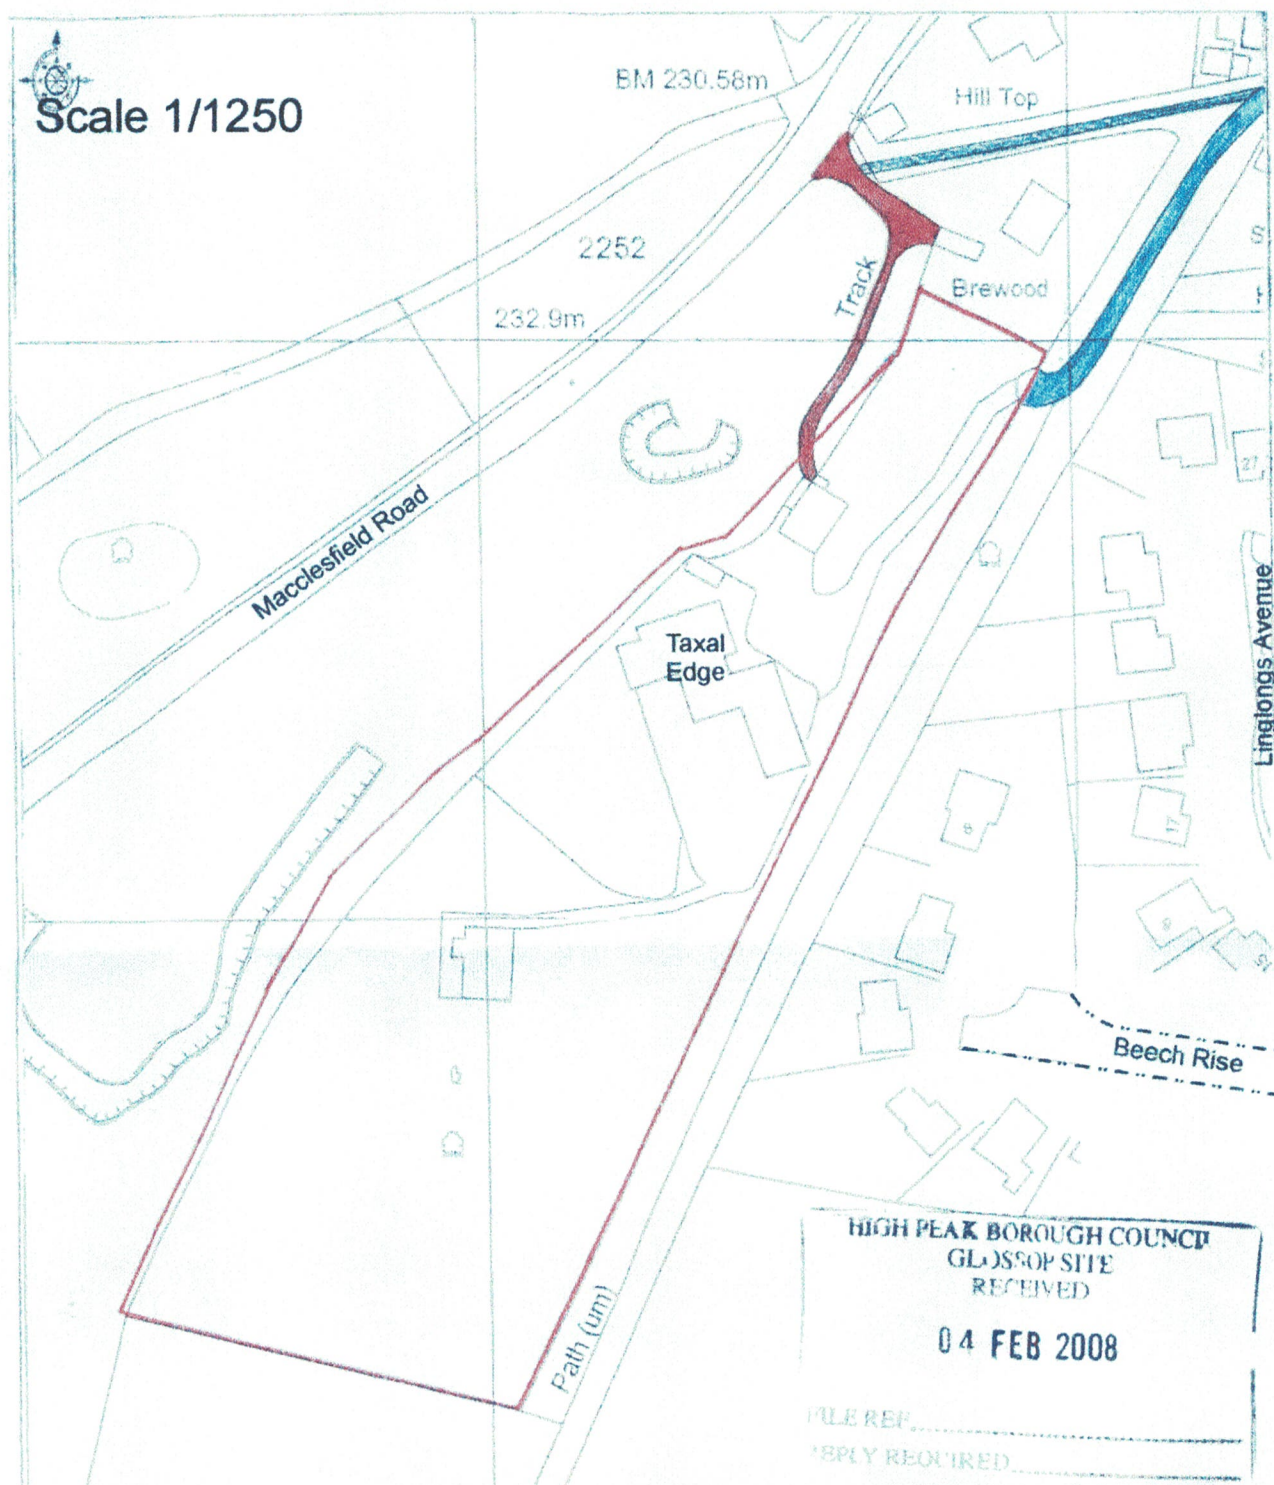

Application Site edged Red

Routes of Vehicular Access into the Property, Blue, Green & Red


Reproduced from Ordnance Survey mapping with the permission of
the Controller of Her Majesty's Stationary Office. Crown Copyright

Ordnance Survey Licence Number **AL 50738A0001**

Location Plan 2

HPK/2008 / 0069

Taxal Edge, Macclesfield Road, Whaley Bridge

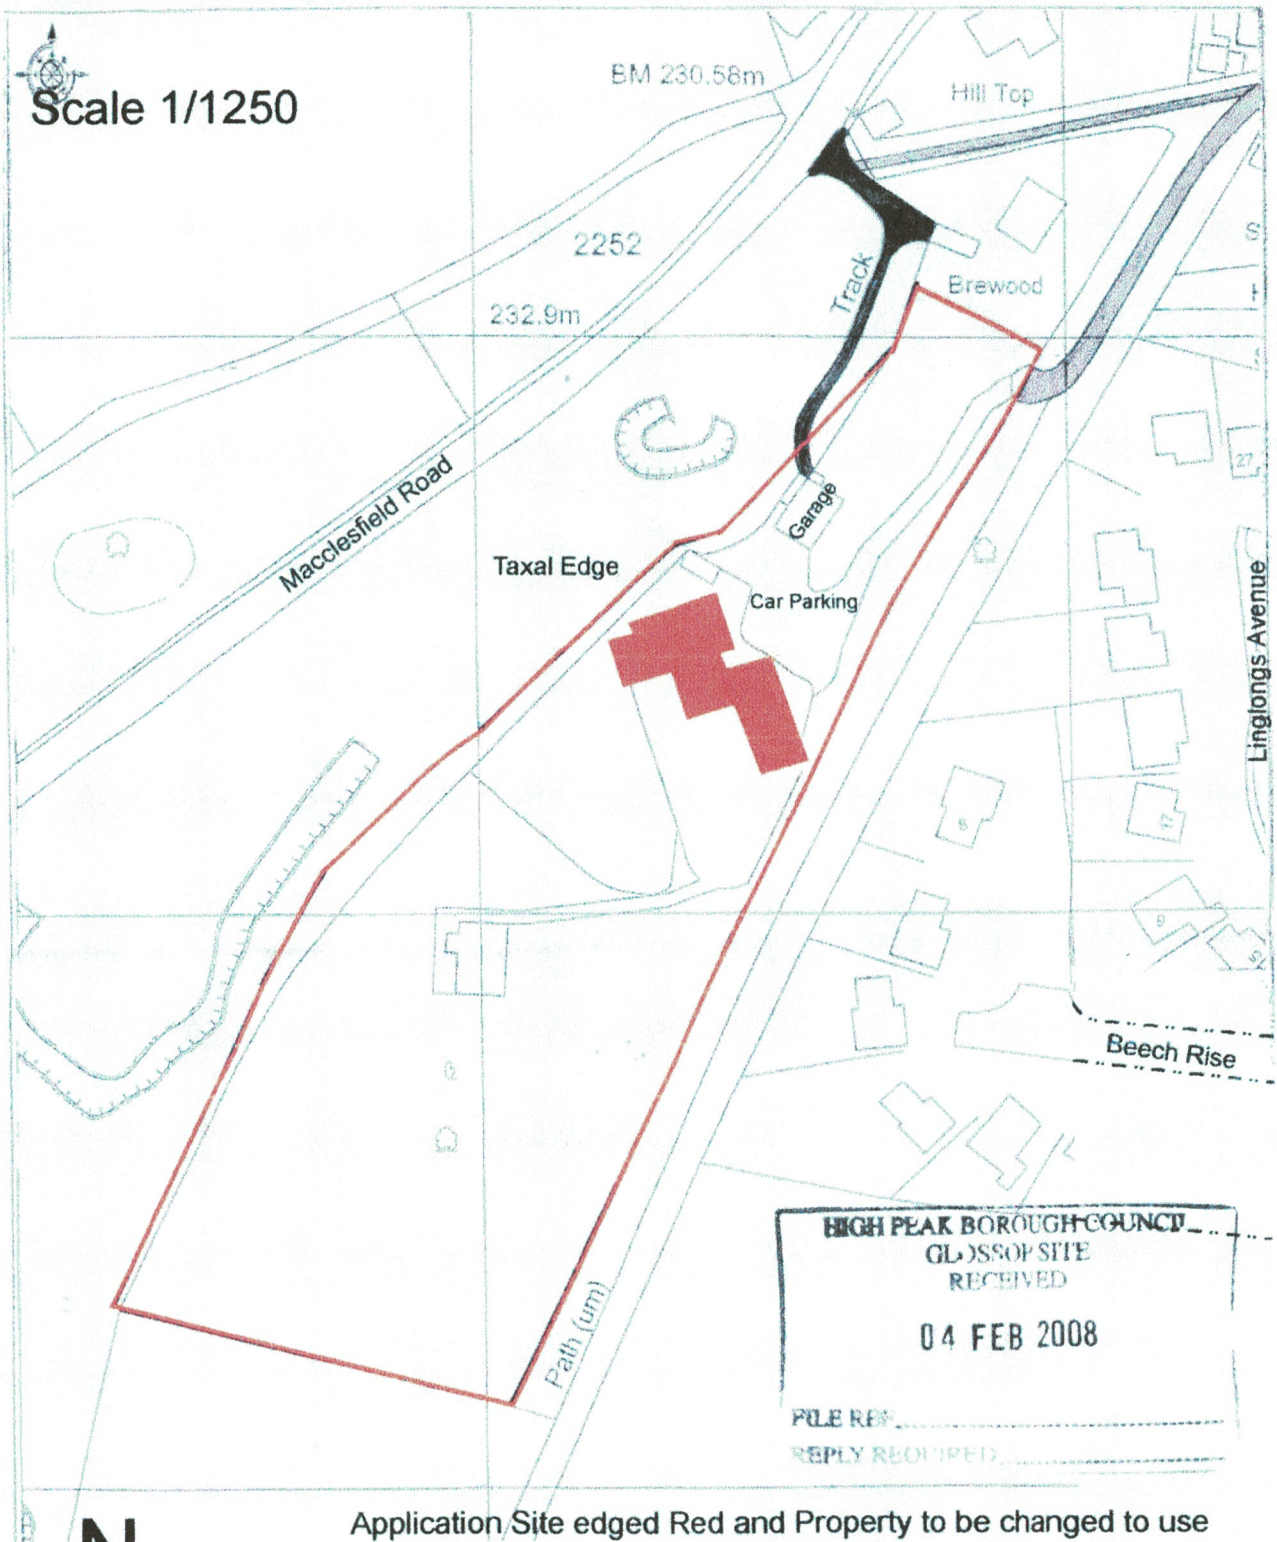

Application Site edged Red and Property to be changed to use as family dwelling house blocked in Red

Reproduced from Ordnance Survey mapping with the permission of the Controller of Her Majesty's Stationary Office. Crown Copyright

Ordnance Survey Licence Number **AL 50738A0001**