


Taxal Edge, Macclesfield Road, Whaley Bridge : Location Plan

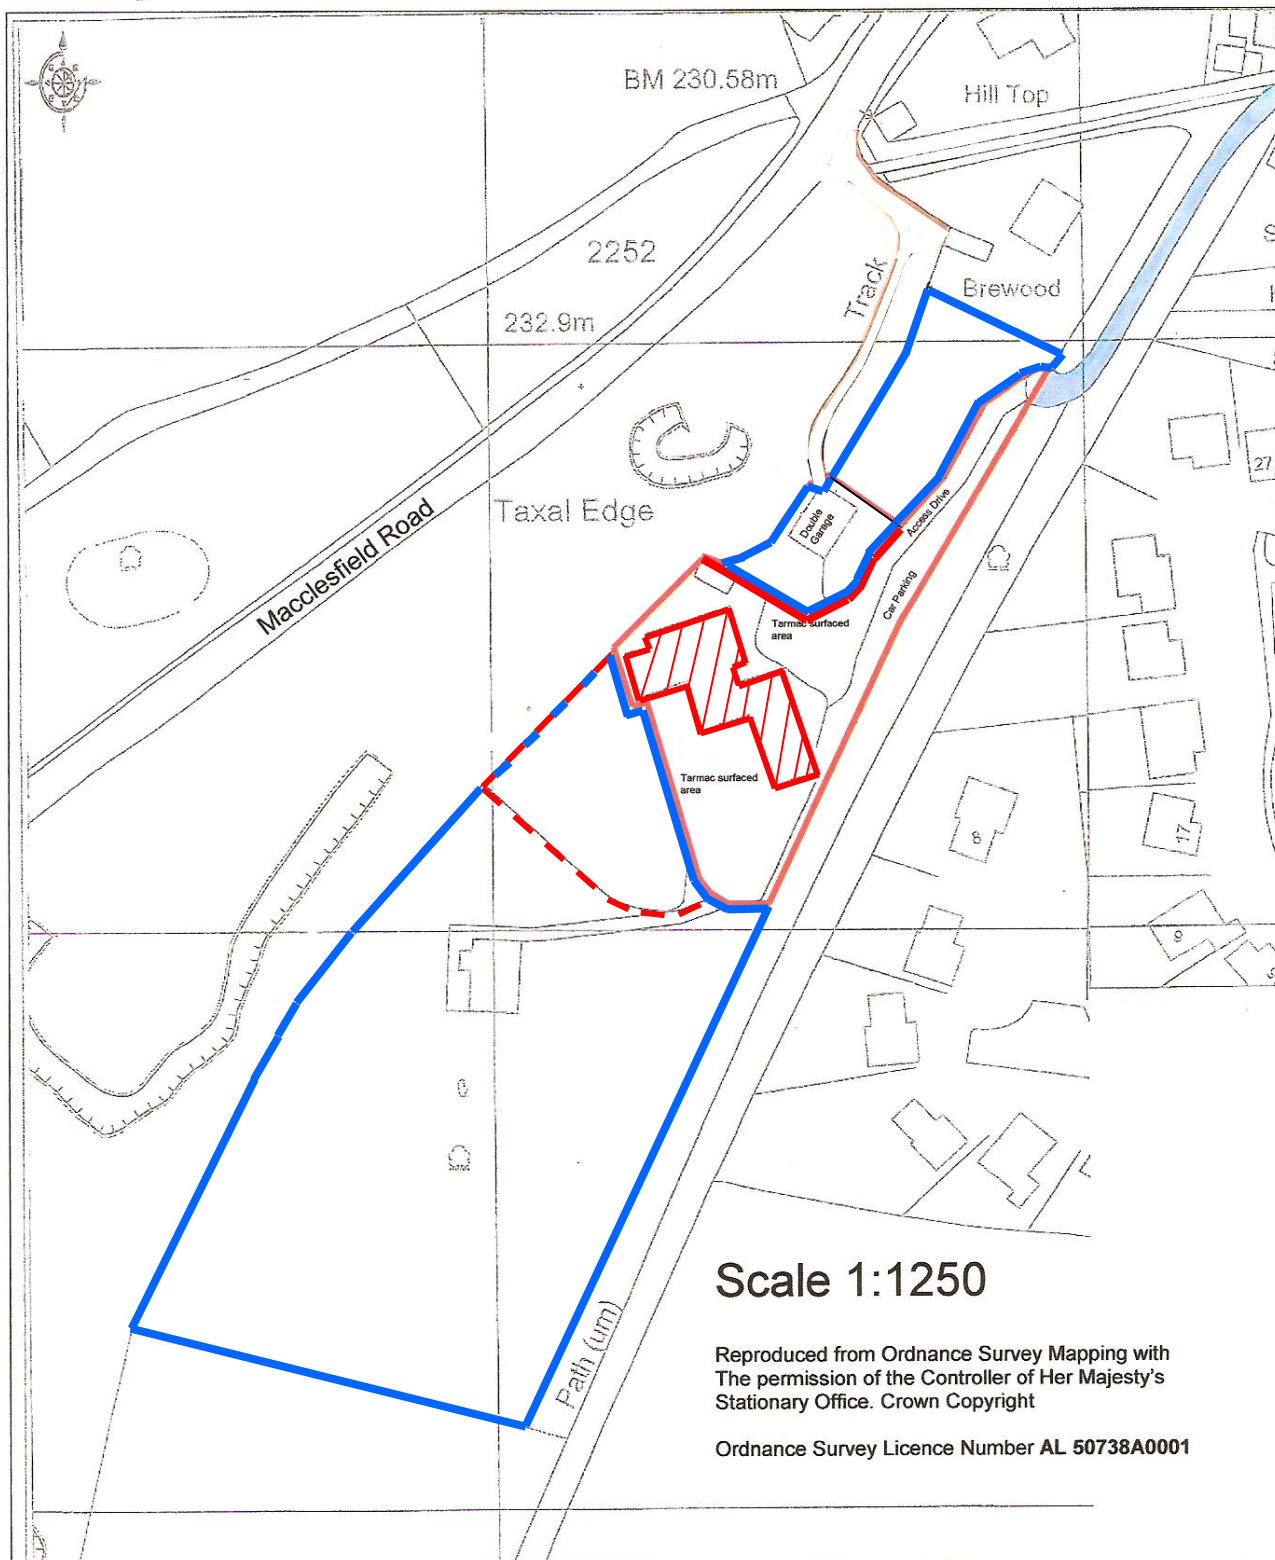

Application Site hatched Red

Access Road coloured Blue

Domestic curtilage of proposed dwellings edged Red

Other land owned by Applicant-
edged Blue

Additional amenity area available to proposed residential properties edged with broken red line