


Taxal Edge, Macclesfield Road, Whaley

Bridge : Application Site edged Red

02 FEB 2010

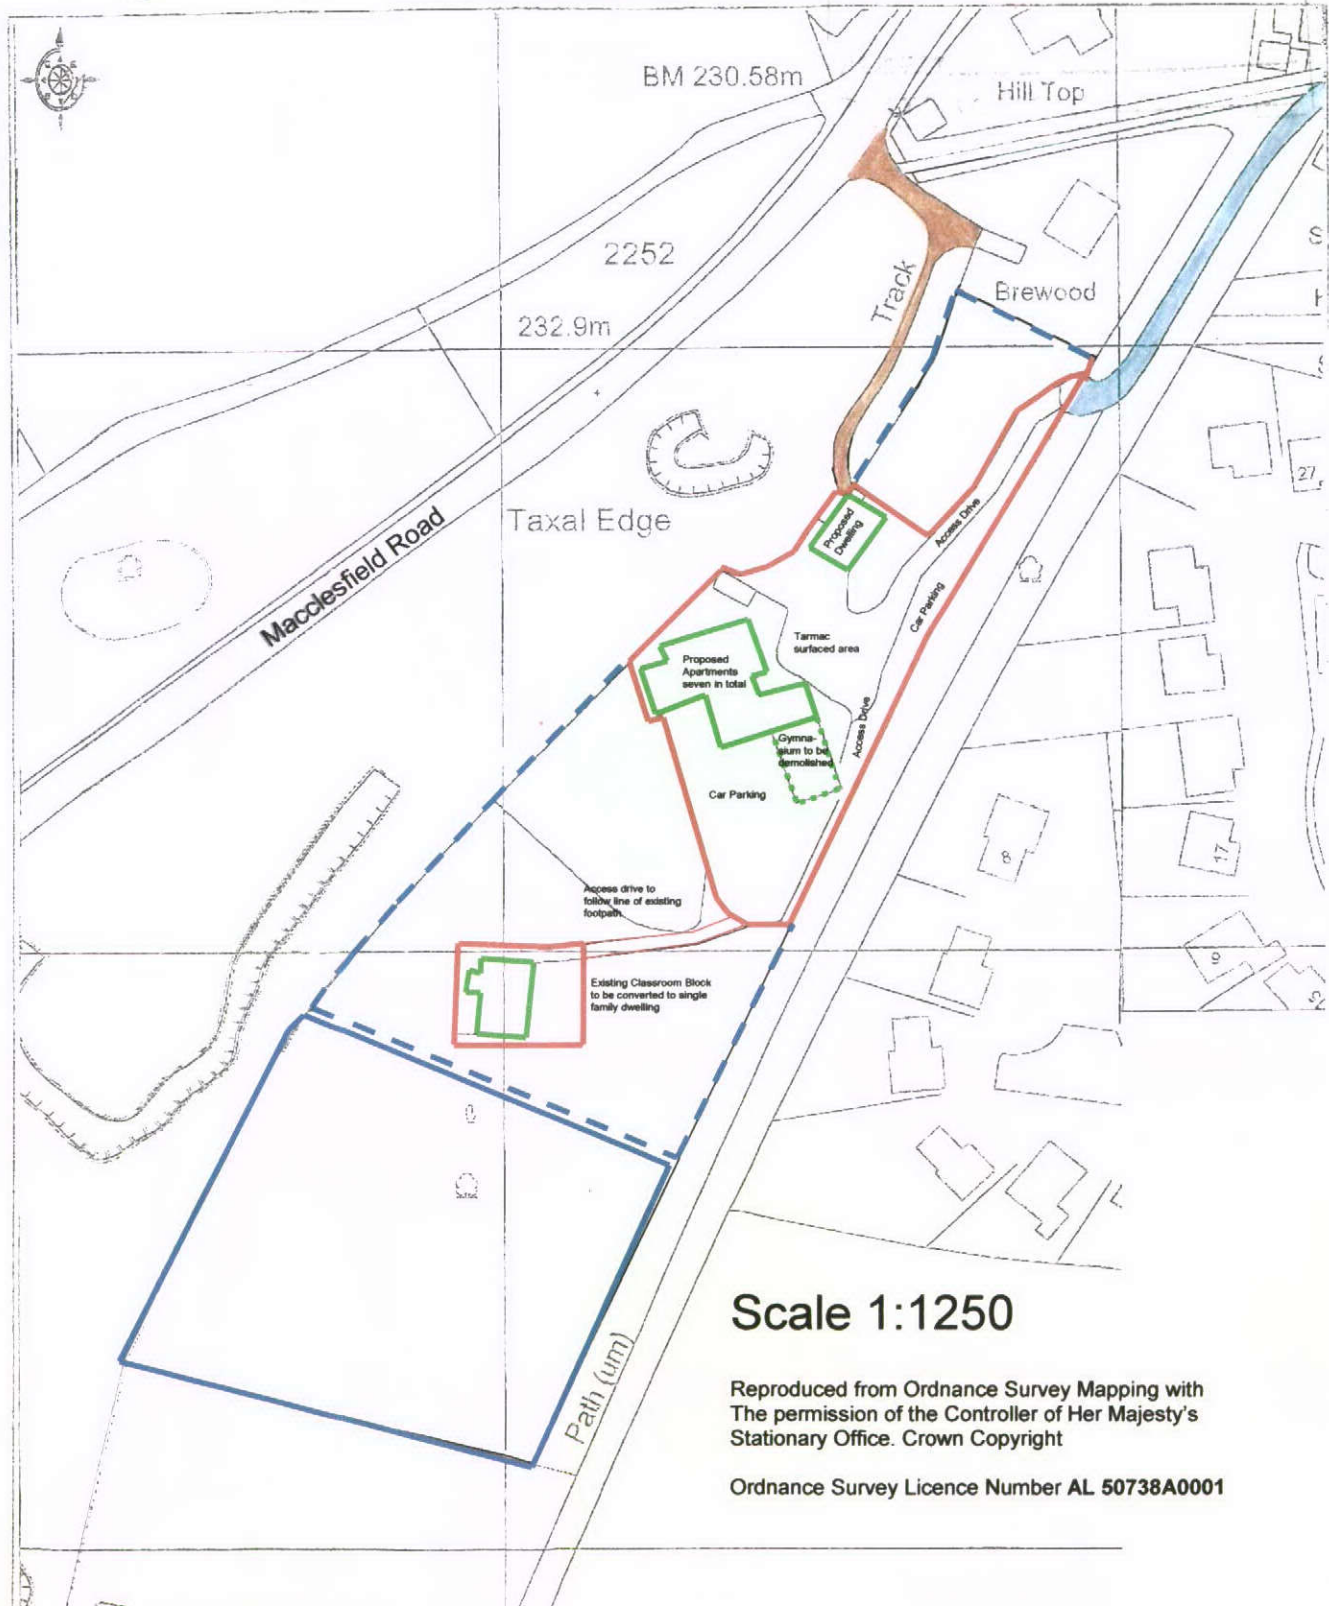

Scale 1:1250

Reproduced from Ordnance Survey Mapping with
The permission of the Controller of Her Majesty's
Stationary Office. Crown Copyright

Ordnance Survey Licence Number AL 50738A0001

- Residential Curtilage edged Red
- Application Buildings edged Green
- Other land in applicants ownership edged blue
- Access Road coloured Blue
- Gymnasium to be demolished edged with broken green line