


NOTES


The Contractor is to check all dimensions and conditions on site before commencing. Do not scale from this drawing.
This drawing remains the copyright of POZZONI DESIGN GROUP

HPK/ 2006 / 093 8

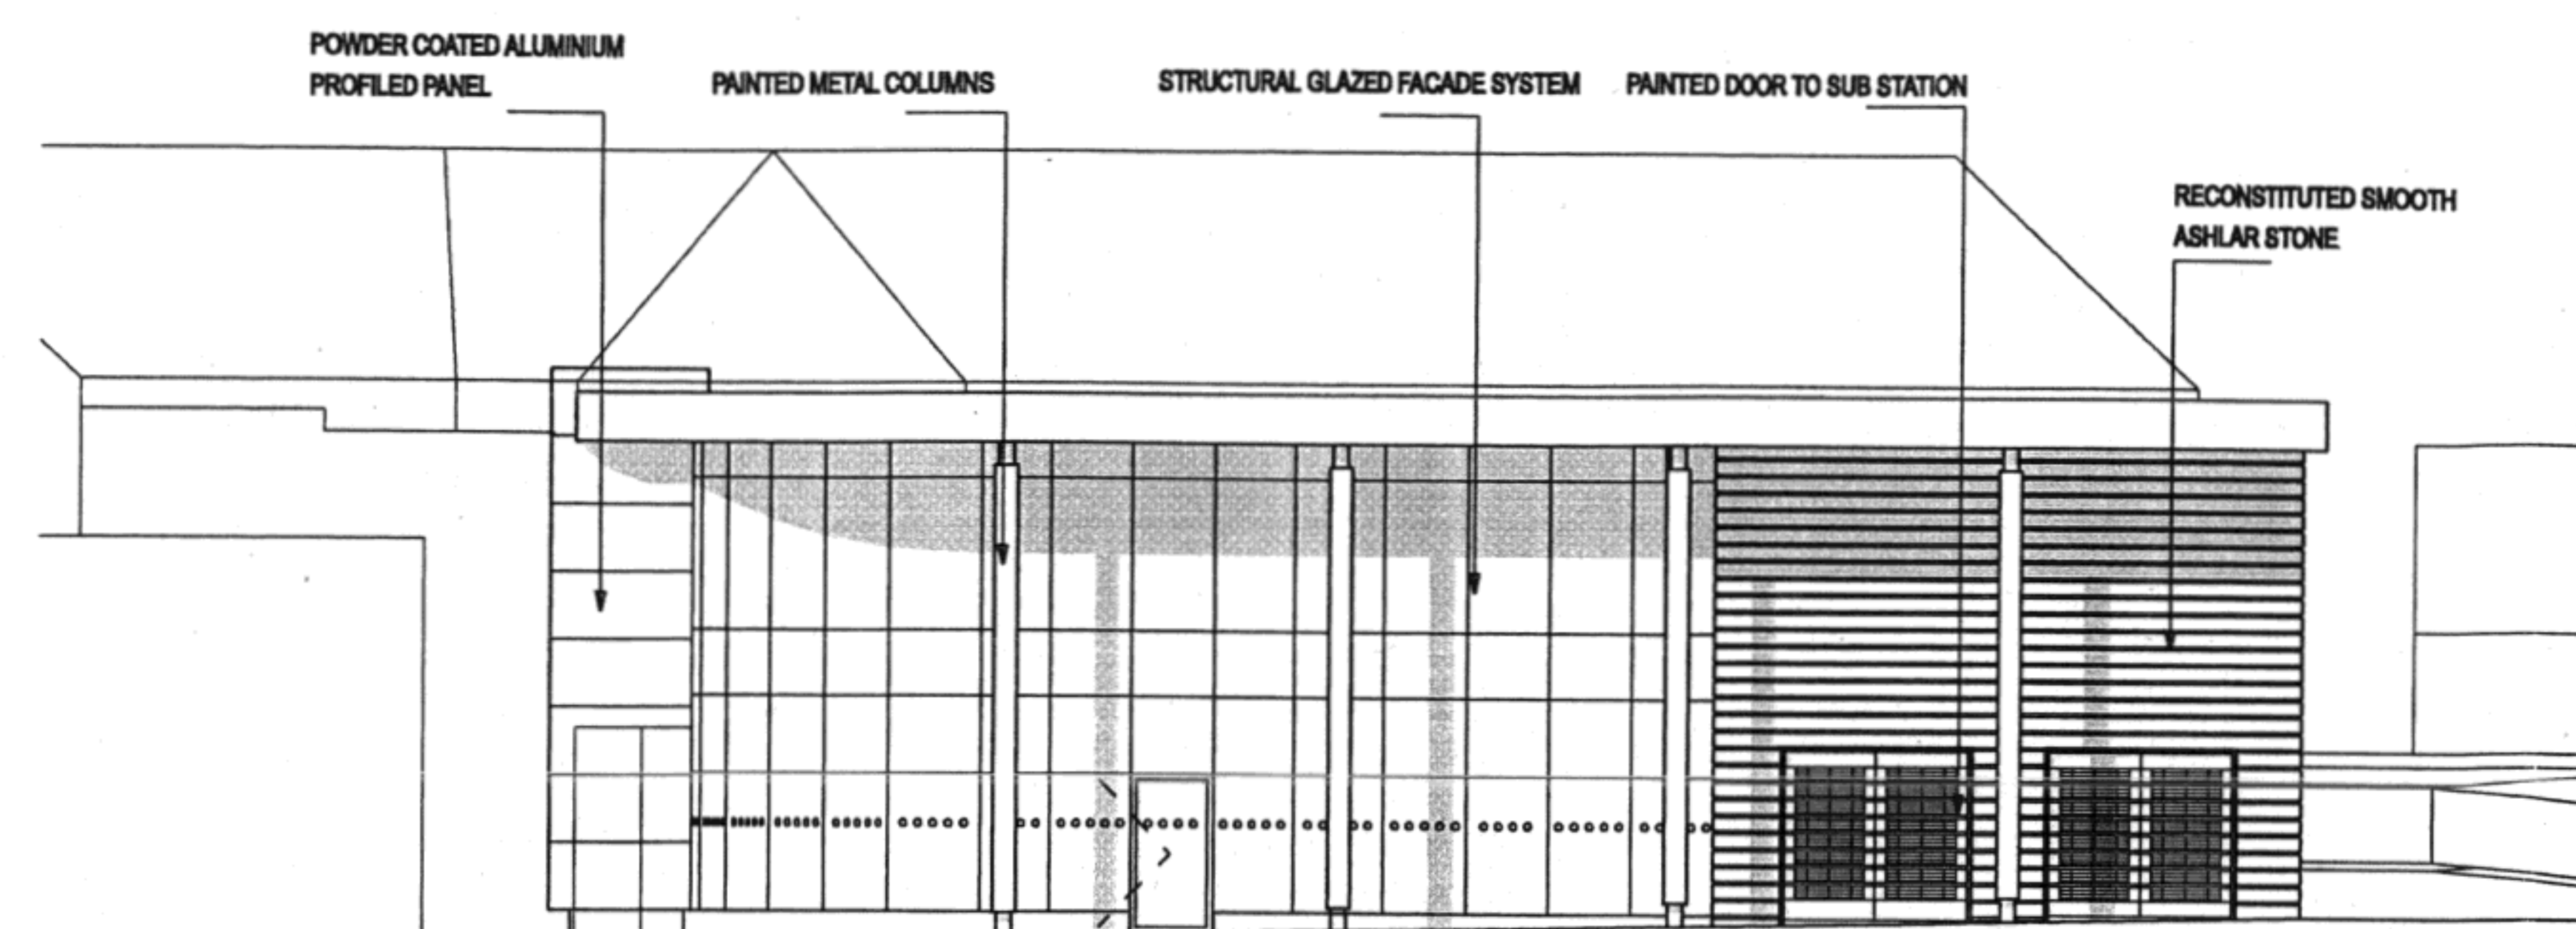


ELEVATION 1.

1.

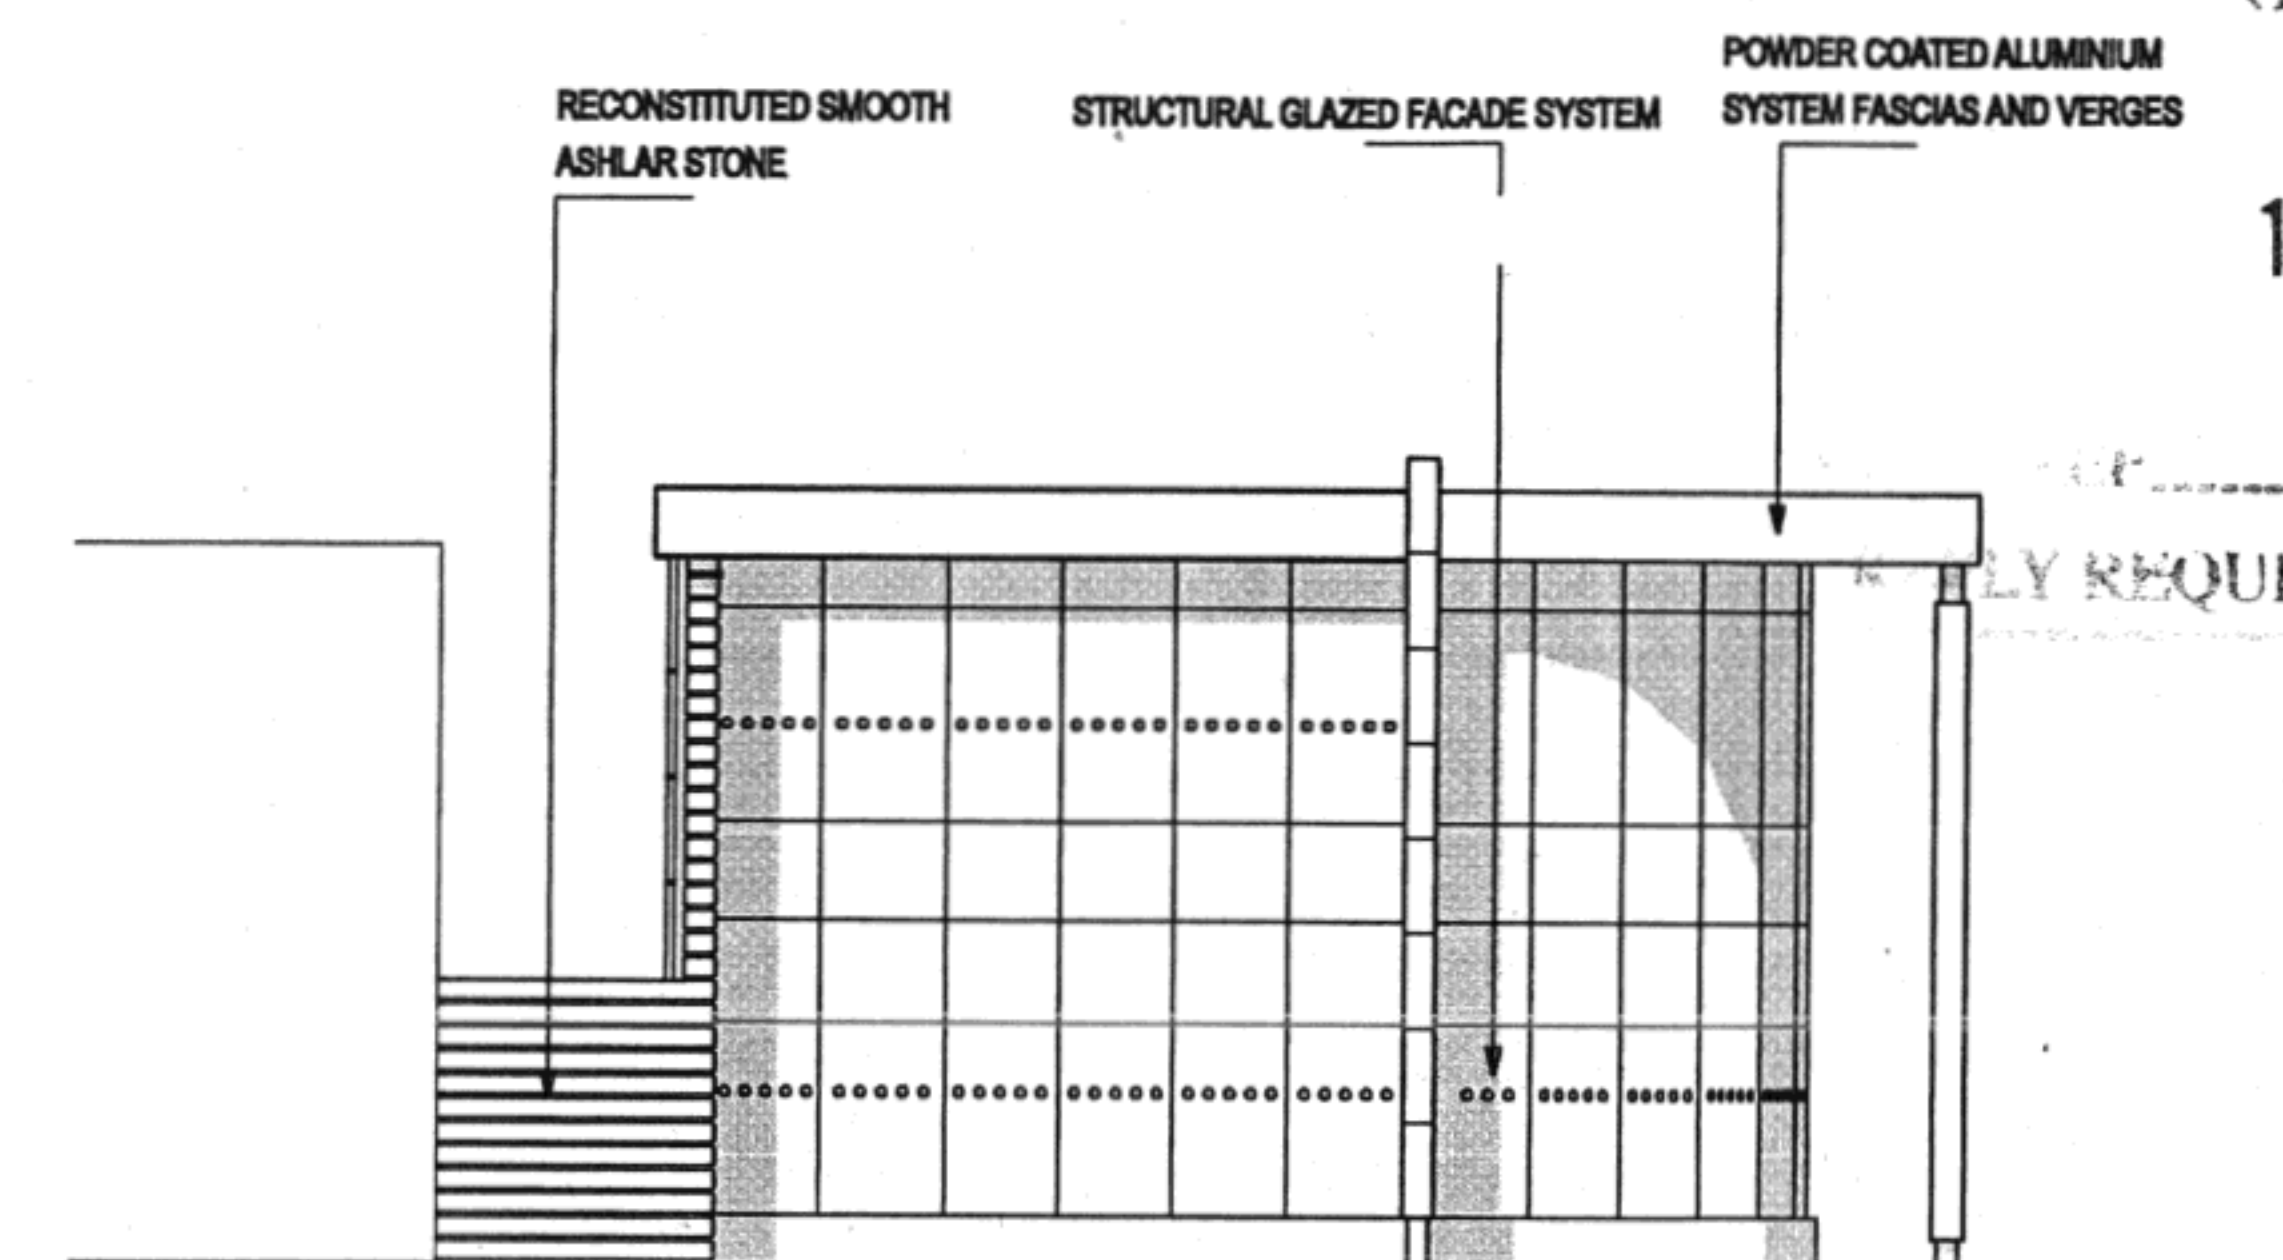


ELEVATION 2.

2.

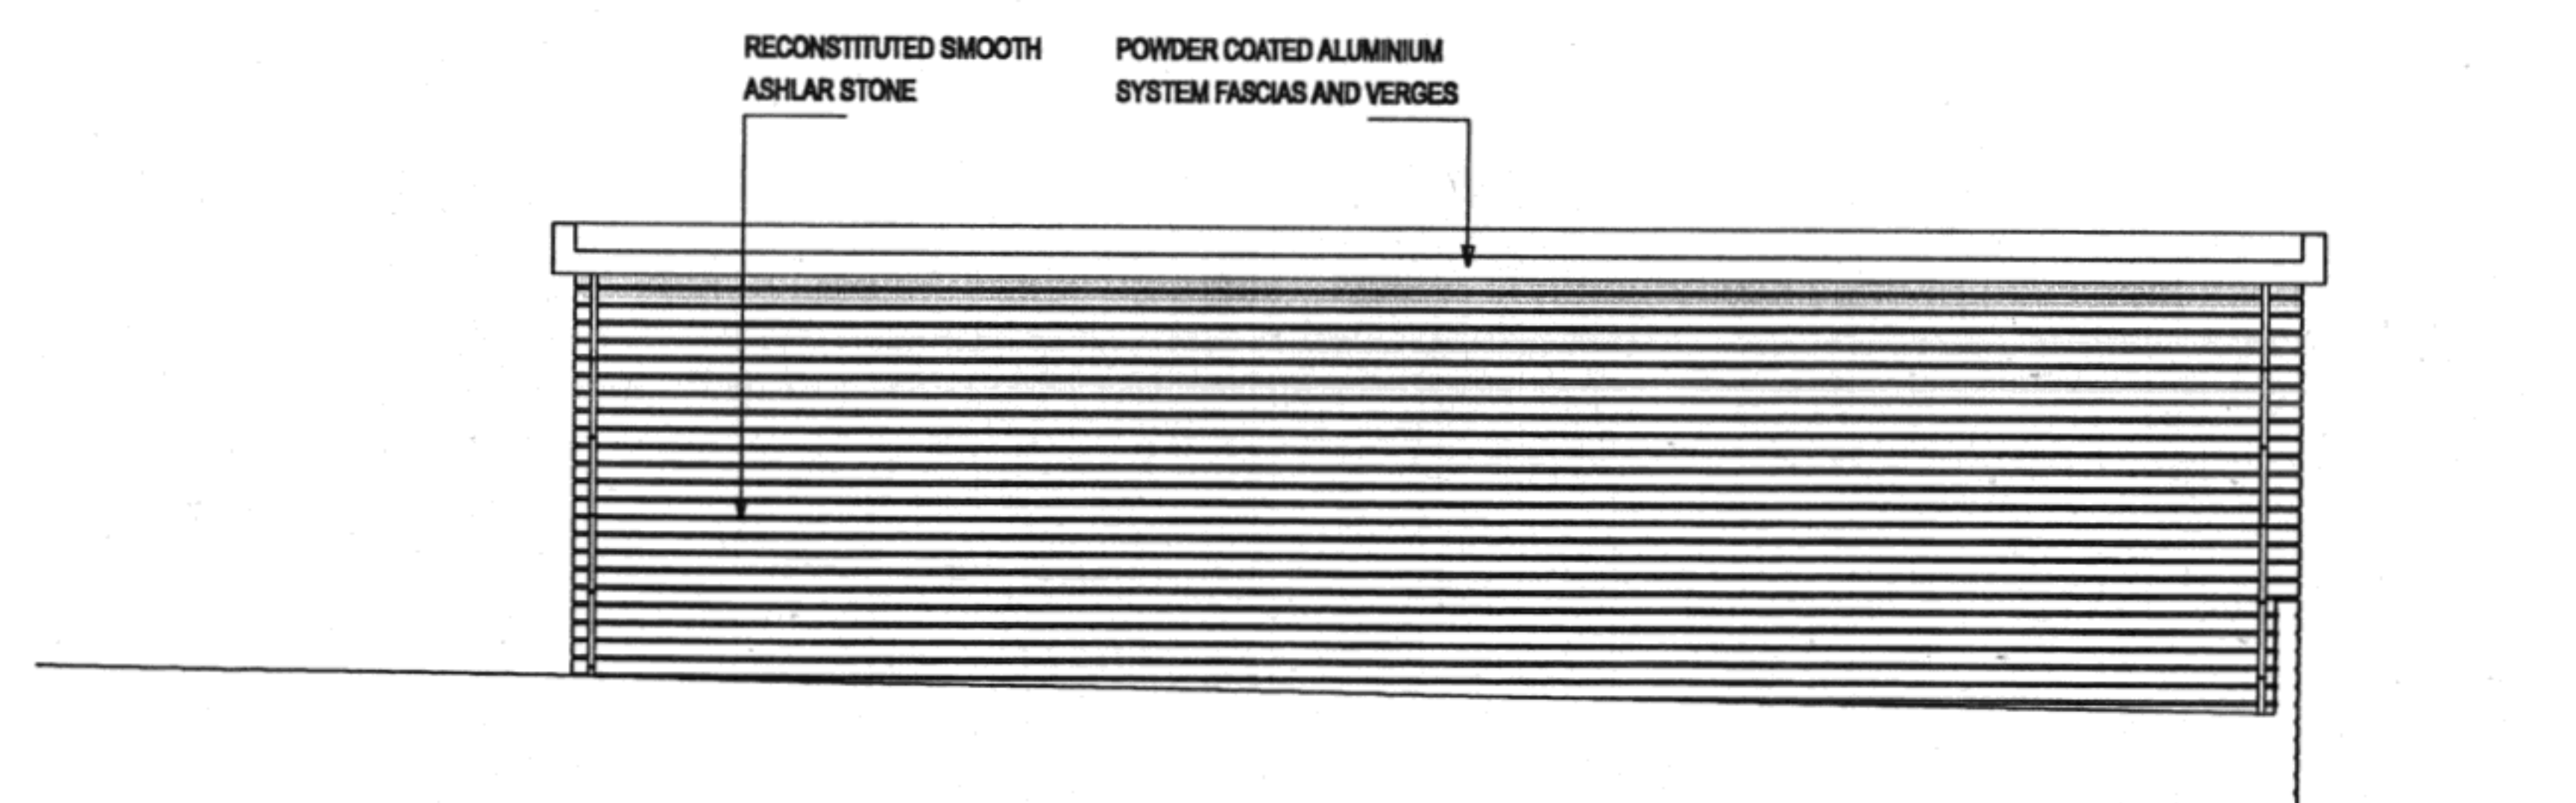

ELEVATION 3.

3.

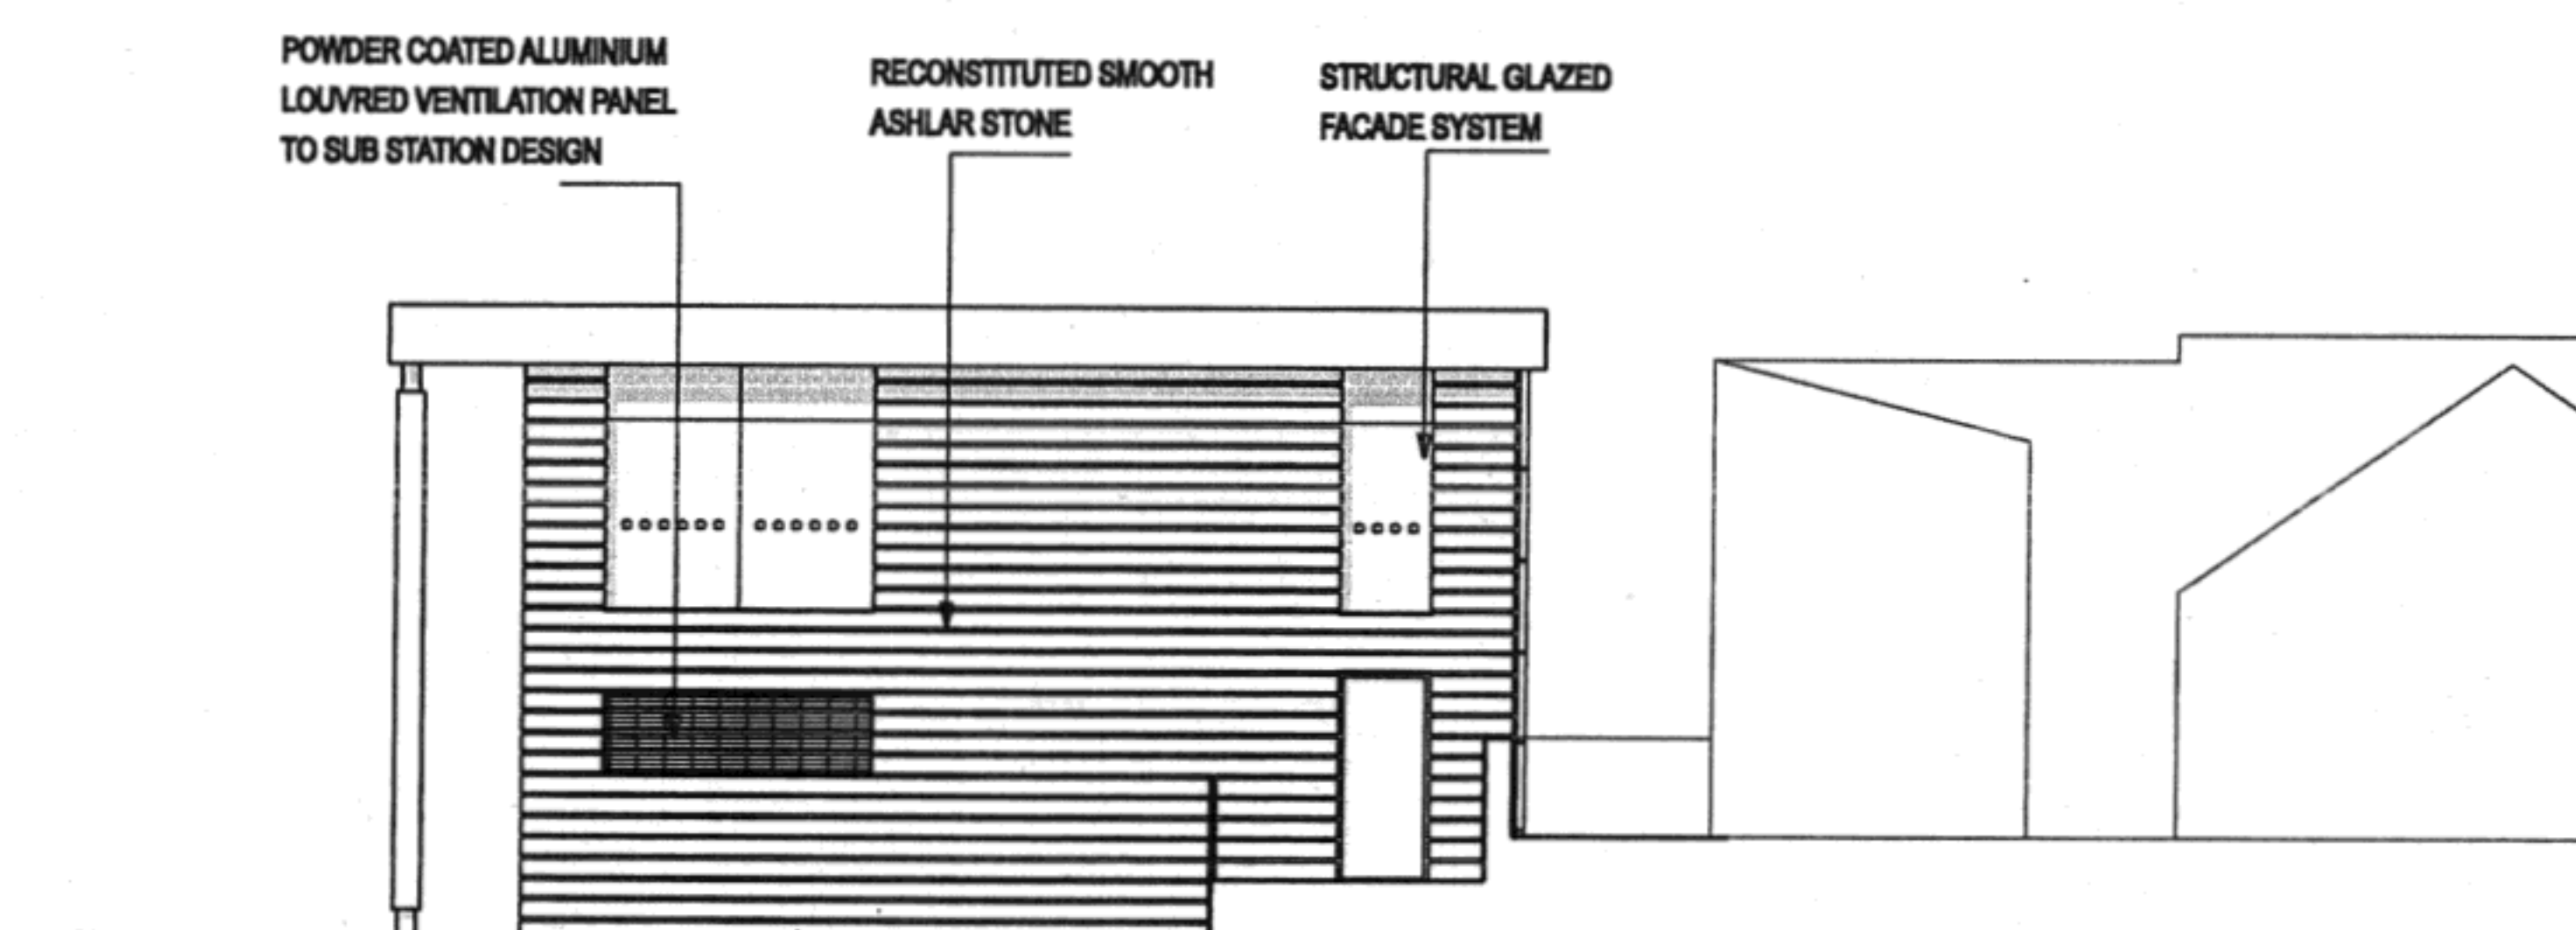

ELEVATION 4.

4.

rev. D. unit squared, CS, 24.11.2006
rev. C. sub station repositioned, CS, 16.11.2006
rev. B. unit revised to allow for cable bend, CS, 14.11.2006
rev. A. site context shown, CS, 08.11.2006

- ☐ Feasibility
- ☒ Design
- ☐ Tender
- ☐ Contract
- ☐ Construction
- ☐ As Built

Client	B+R DEVELOPMENTS
Job	HOWARD TOWN MILL, GLOSSOP
Drawing	PROPOSED UNIT 4B ELEVATIONS

Scale	1 : 200	@ A3
Drawn	CS	
Date	OCTOBER 2006	Rev
Drg. No.	P1964-02-234	D

POZZONI
Design Group

T 0161 928 7848
F 0161 926 9428
E architects@pozzoni-group.co.uk

2 Woodville Road
Altrincham
WA14 2FH