
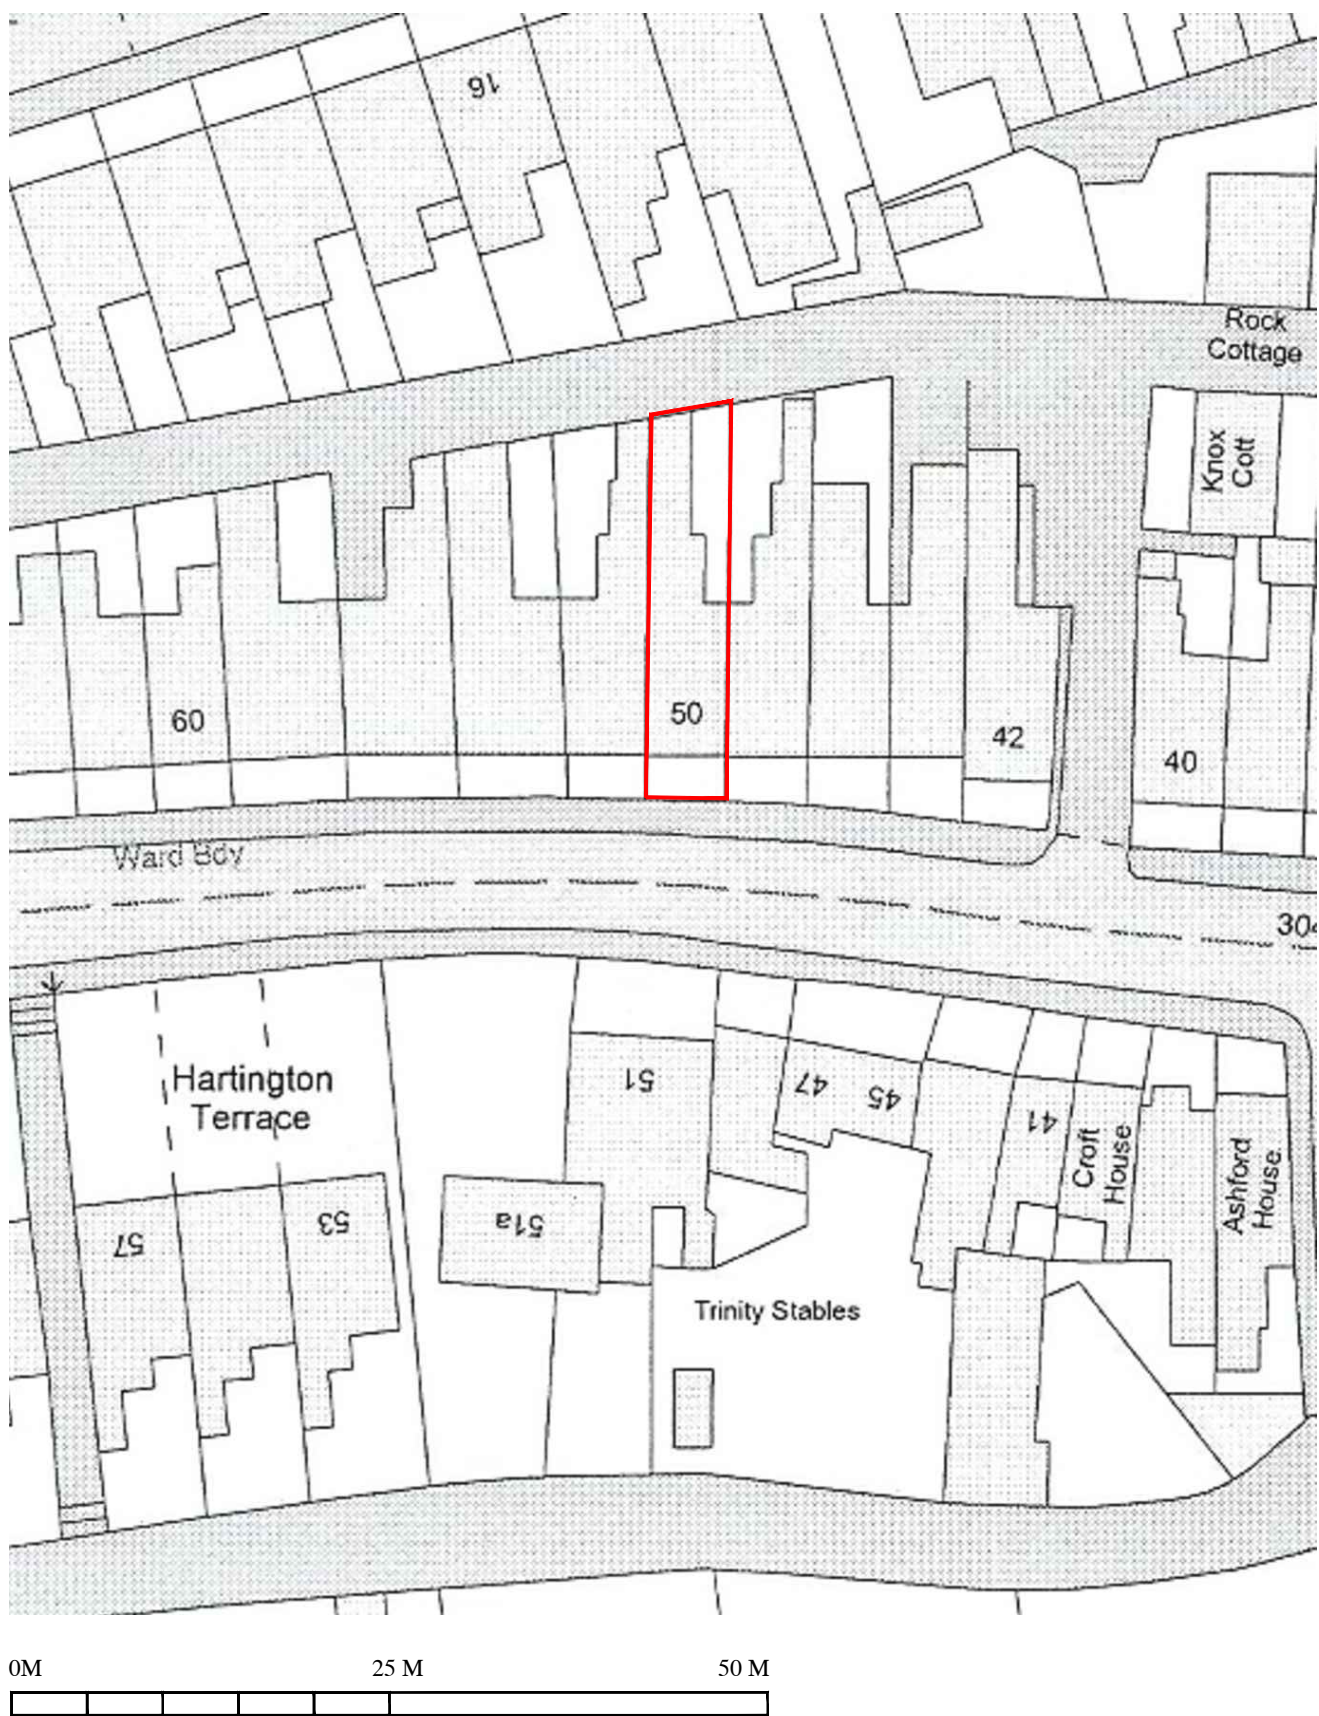
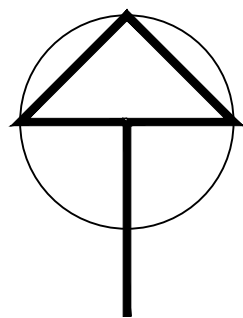


SITE LOCATION PLANS 1:1250 / 500

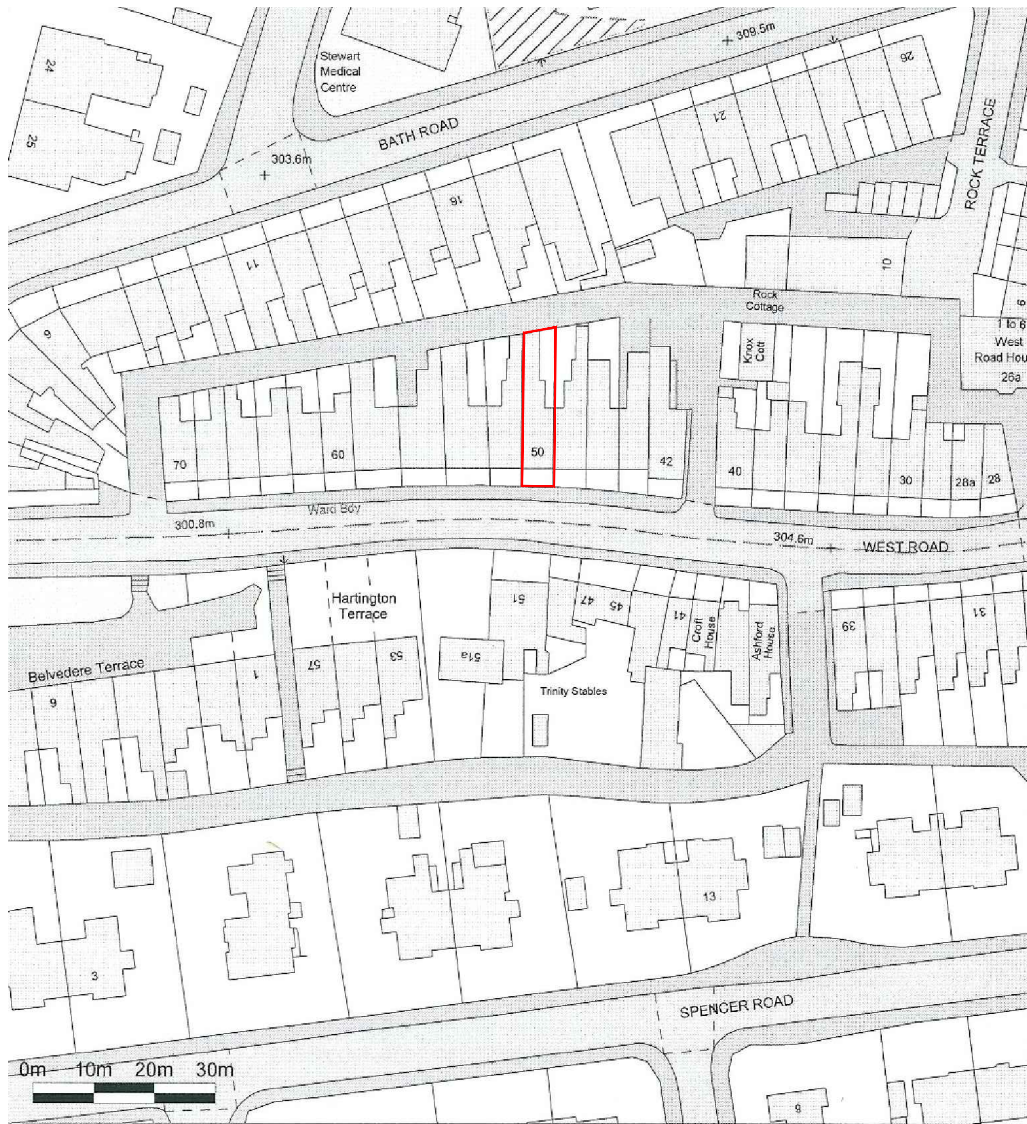

DWG: SITE LOCATION PLANS
50 WEST ROAD
BUXTON

REVISIONS:

1:1250/500	CHECKED:
DATE: JAN'23	DRAWN:

©THIS DRAWING AND THE BUILDING WORKS DEPICTED ARE THE COPYRIGHT OF AJS ARCHITECTURE AND MAY NOT BE REPRODUCED OR AMENDED EXCEPT BY WRITTEN PERMISSION. NO LIABILITY WILL BE ACCEPTED FOR AMENDMENTS MADE BY OTHER PERSONS

A.J.S. ARCHITECTURE

32 carr road.
buxton.
derbyshire.
sk17 6wf.

h: 01298 26062
m: 07794 400237

SITE 01

50 WEST ROAD

50 WEST ROAD, BUXTON