


ROBERT L FORD

private architectural practitioner and rural development consultant


PARKSIDE PARK ROAD LEEK STAFFORDSHIRE ST13 8JT

roblford@phonecoop.coop 01538 389290 / 07969 68 68 86

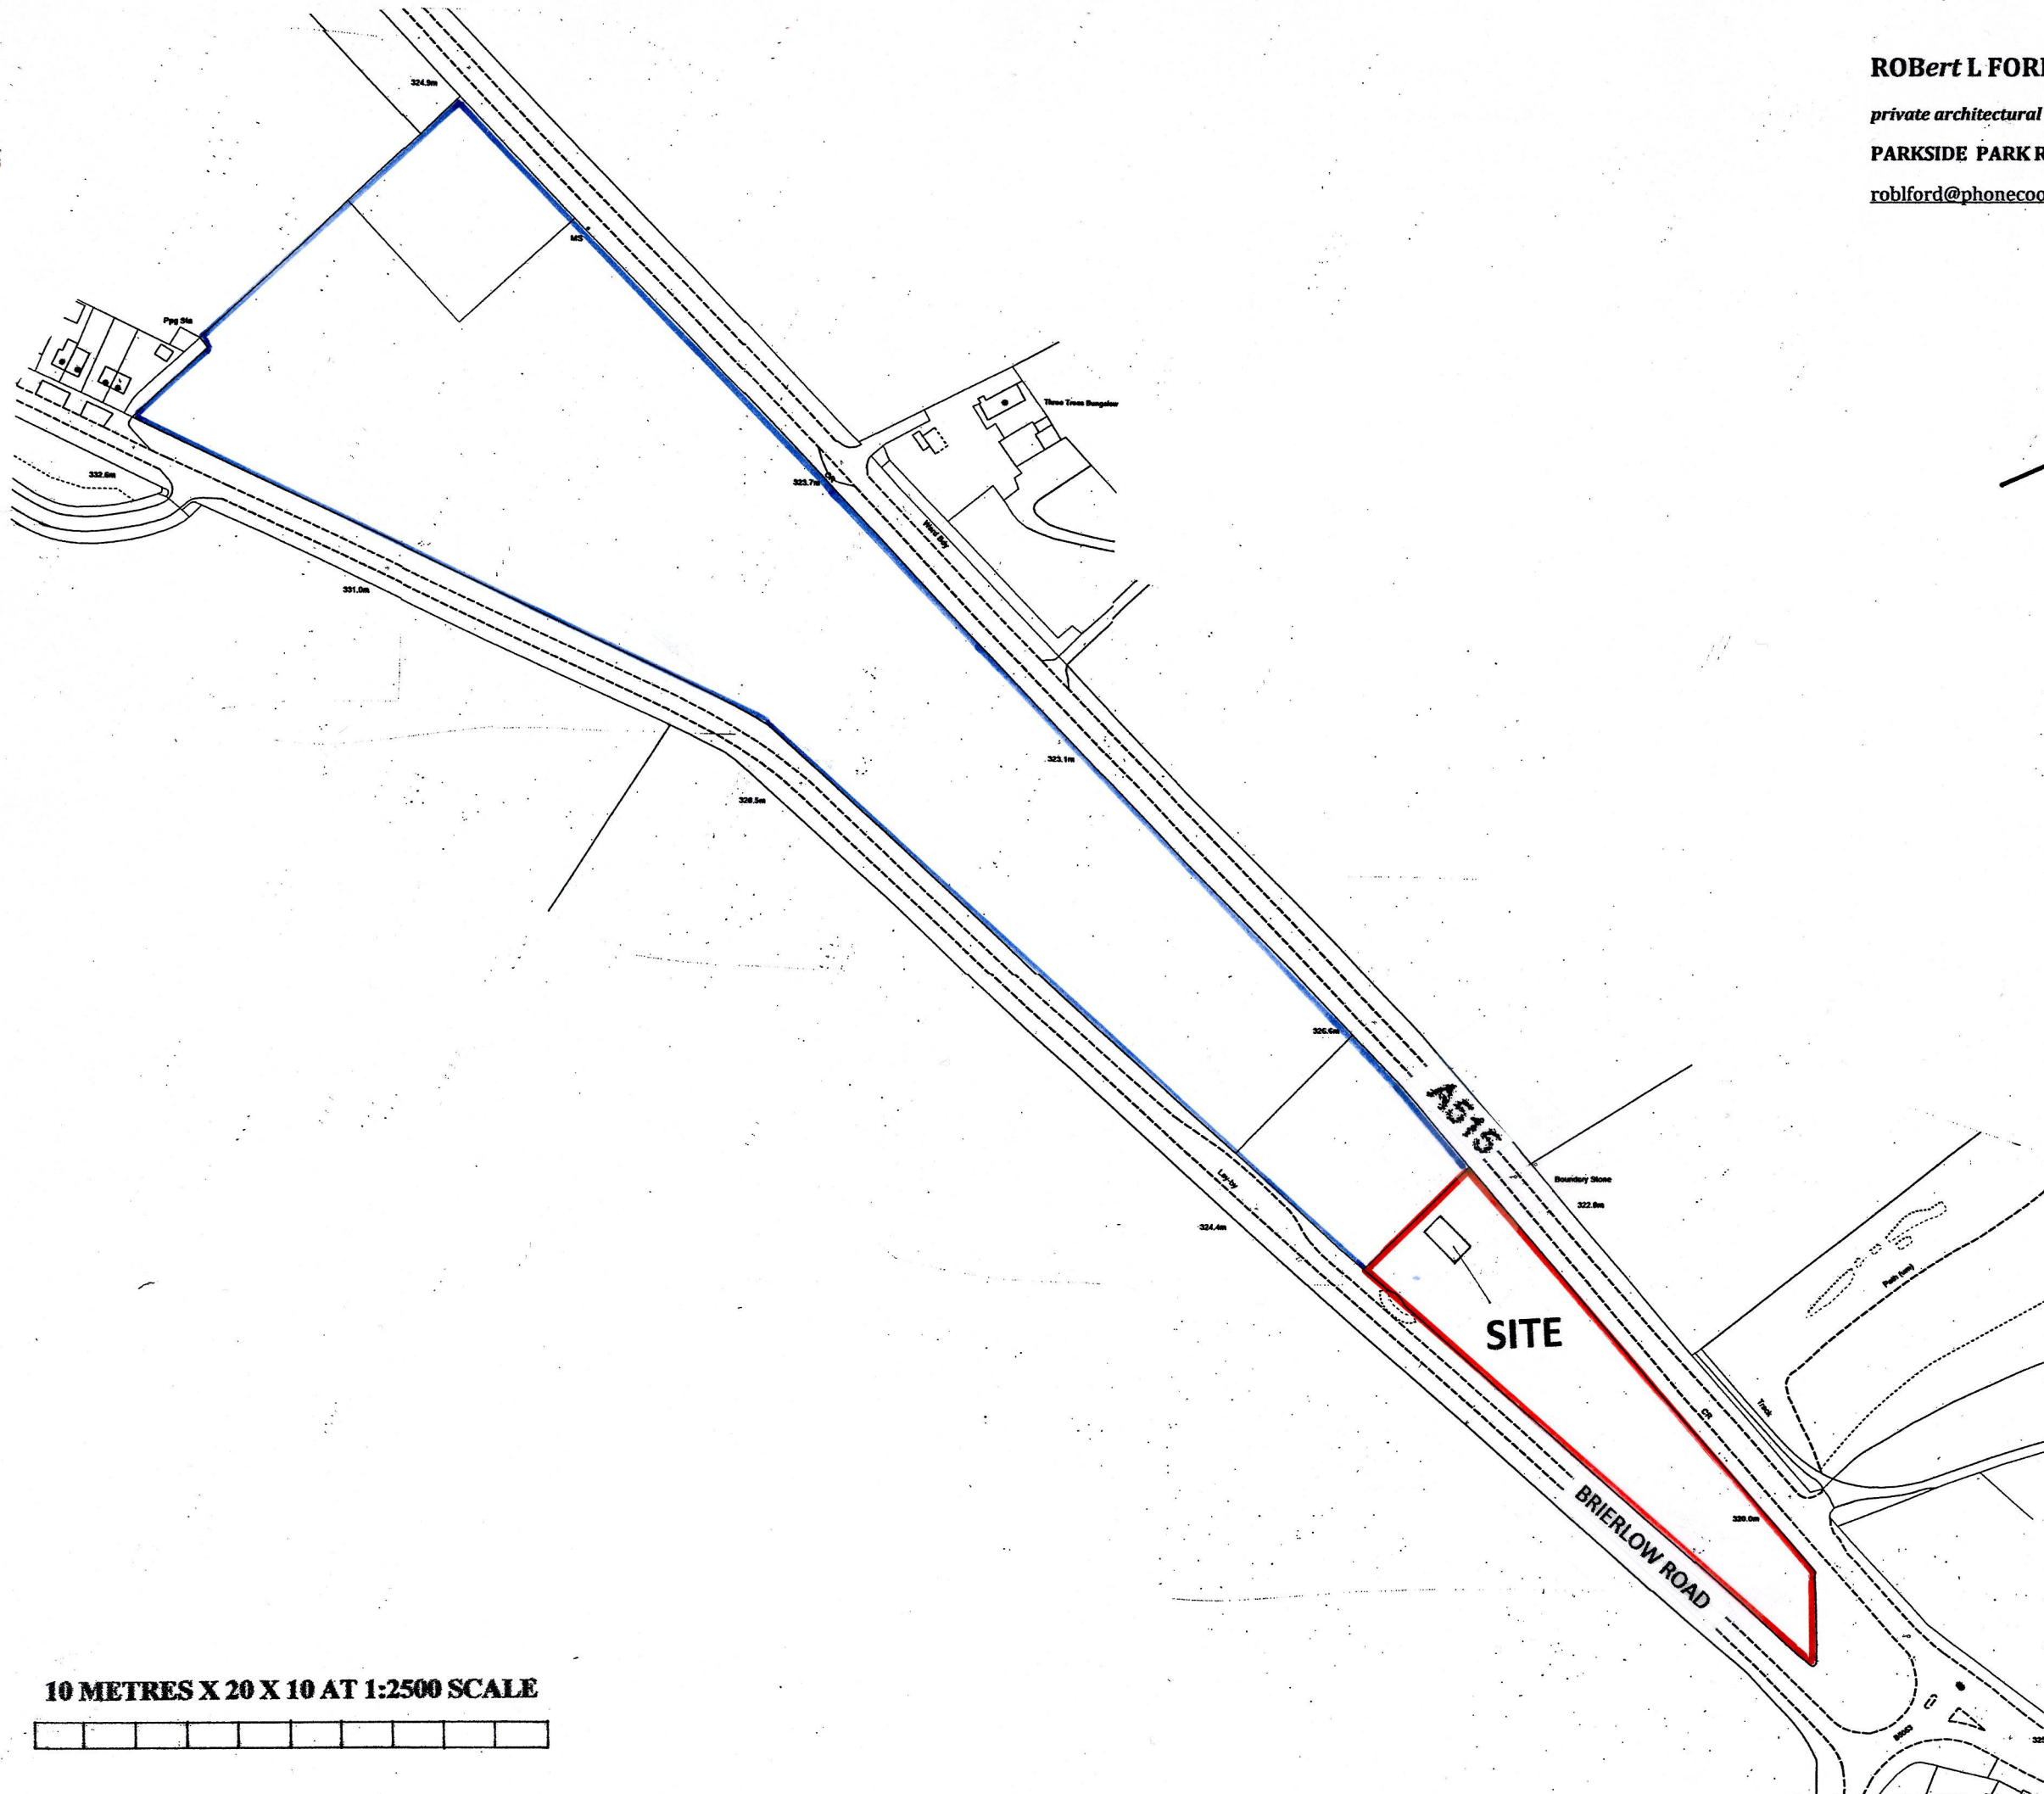

NORTH

10 METRES X 20 X 10 AT 1:2500 SCALE

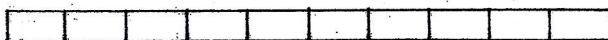

DRAWING NO. BHB 01 SITE LOCATION SCALE 1:2500 AT A3

**PROPOSED GENERAL PURPOSE AGRICULTURAL BUILDING AT
BRIERLOW BAR HARPER HILL BUXTON SK17 9PY**

04 2023