


GENERAL NOTES ALL KERBS, PAVING SLABS AND CHANNELS ARE TO BE PCC TO BS 7263 : PART 1 - 1994 UNLESS NOTED OTHERWISE. CONCRETE BED AND HAUNCH TO BE STANDARD MIX - ST1 KERBS & SLABS ARE TO BE CUT USING A DISC CUTTER. DROPPER KERBS TO BE USED TO REDUCE THE KERB FACE AT VEHICLE AND PEDESTRIAN CROSSINGS.

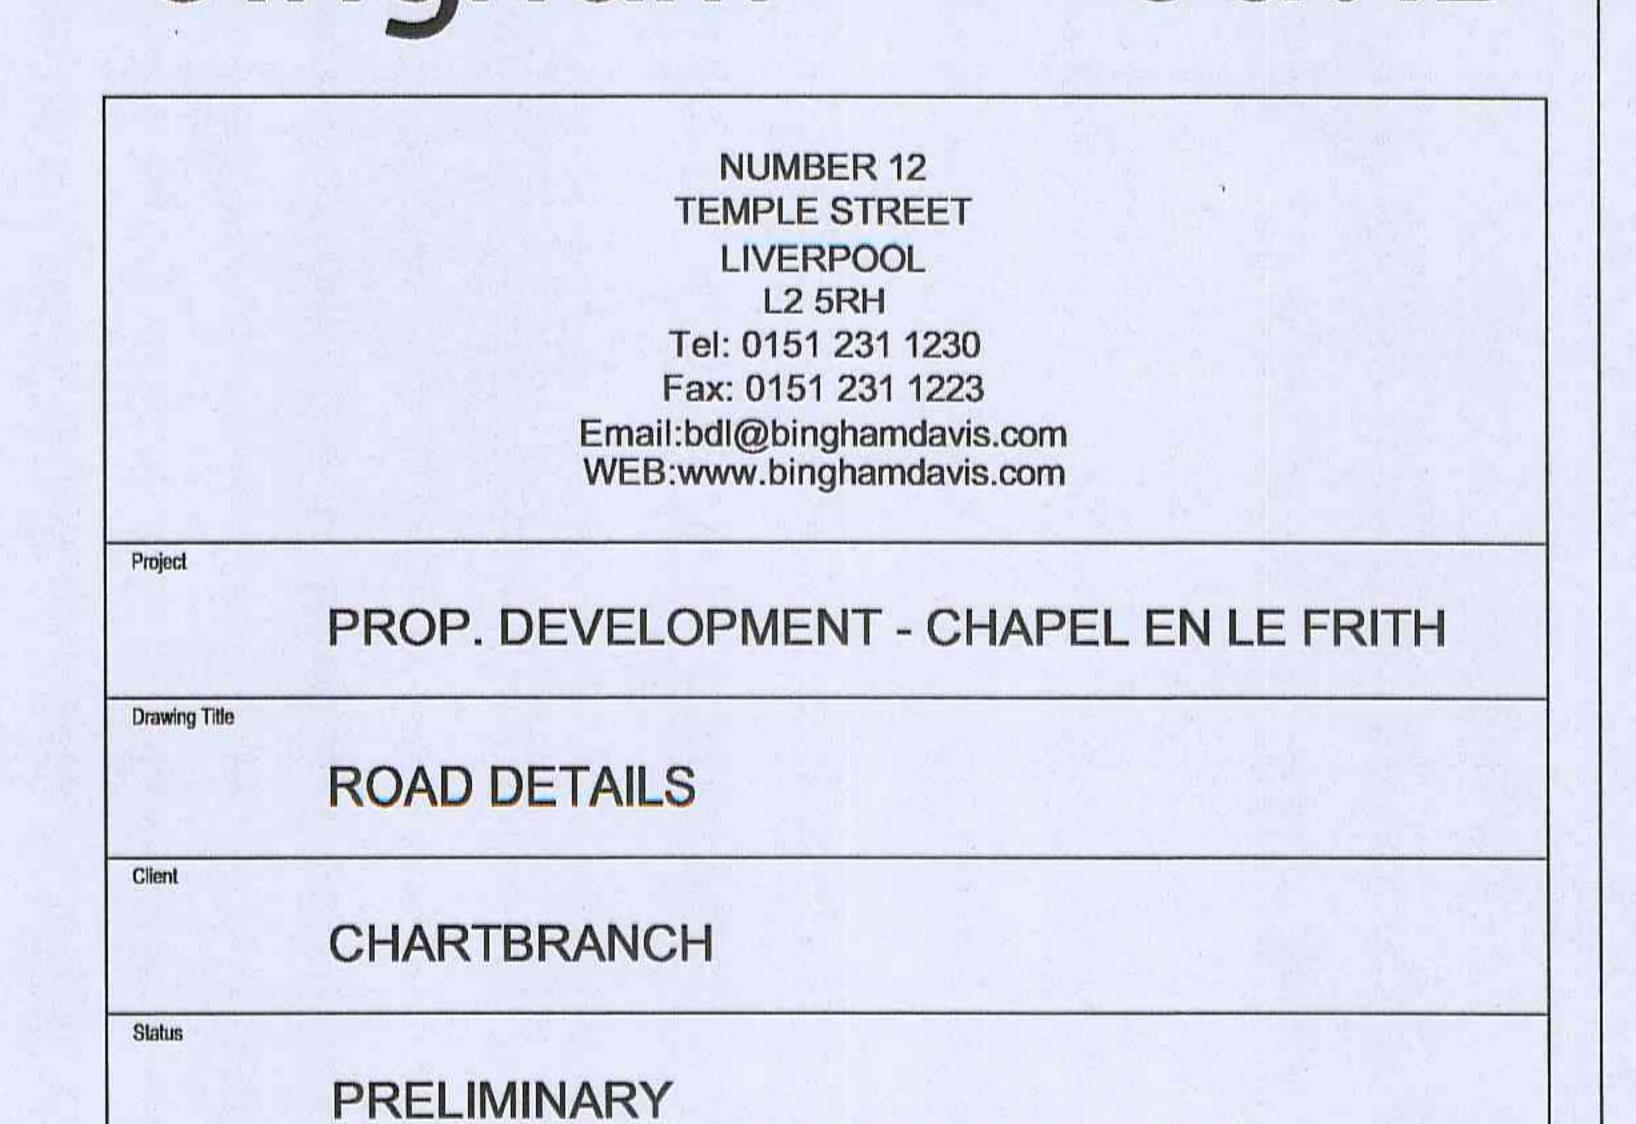

consulting engineers

P1 NM 11.01.07 PRELIMINARY ISSUE

23/11/06 Chk. By: App. By: 23/11/06 App. By: 6100/607

bingham davis