



IMPORTANT NOTE:

ALL DIMENSIONS AND LEVELS SHOWN ON THIS DRAWING ARE TO BE CHECKED BY THE CONTRACTOR/ MANUFACTURER PRIOR TO THE COMMENCEMENT OF ANY WORKS ON SITE OR THE MANUFACTURE OF ANY SITE COMPONENTS.

THIS DRAWING IS NOT TO BE SCALED.

DIMENSIONS ARE INDICATED IN MILLIMETRES UNLESS CLEARLY STATED OTHERWISE.

COPYRIGHT OF THIS DRAWING BELONGS SOLELY TO BALDWIN DESIGN CONSULTANCY LTD.

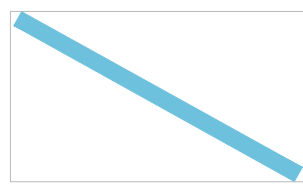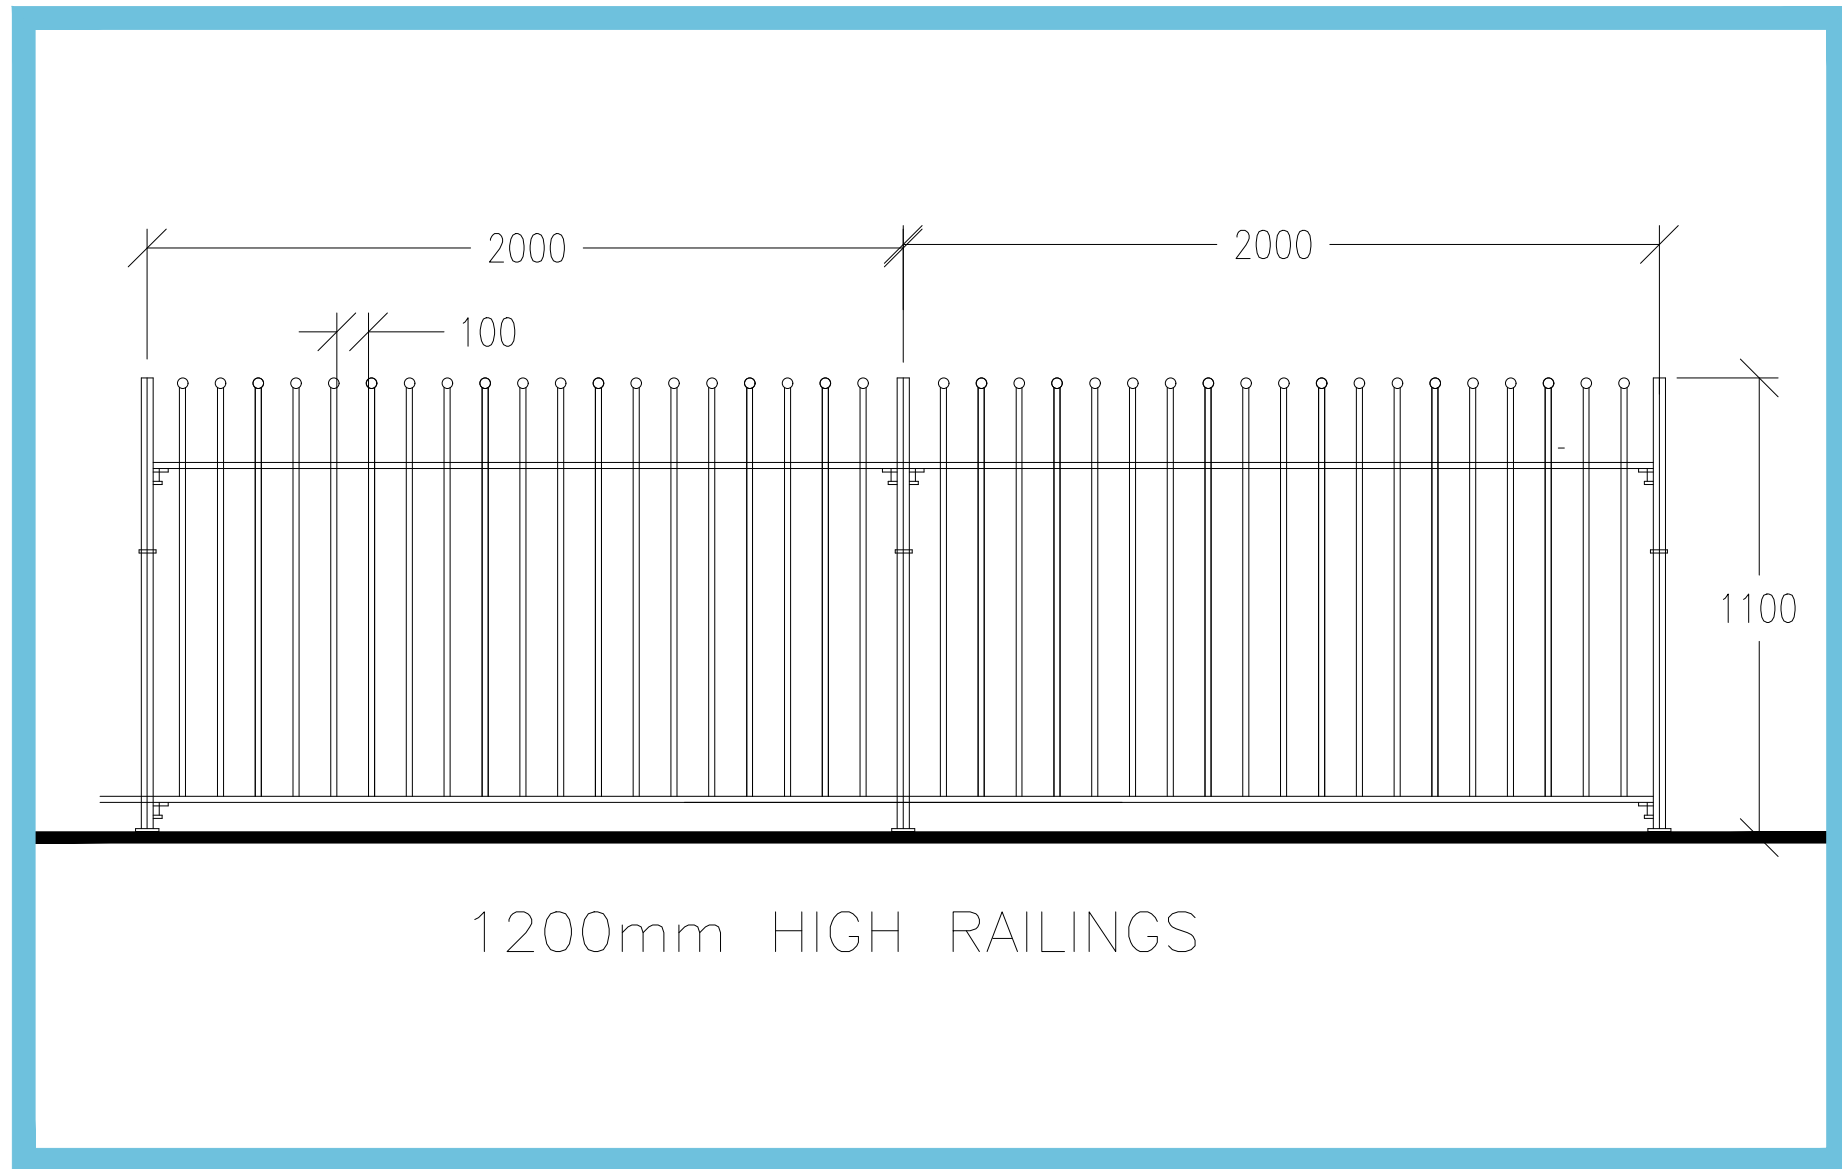

1200mm ball top railings

Revision:	By:	Date:

4 Ilana Way, Pennington Wharf, Park Lane, Leigh, W17 4EZ Tel: 01925 747615 e-mail: enquiries@baldwindesign.net www.baldwindesign.net	Client:	
	Project Title:	Proposed Development
	Address:	Dinting Vale, Glossop
	Drawing Title:	BDC Proposed Railing Detail
	Drawing No:	WH/DV/RD/01
	Dwn:	MB
Scale:	1:20	Date: 06/07/2023
		Paper Size: A3
		Rev: <input type="text"/>