

300mm

200mm

100mm

50mm

10mm

0

10mm

50mm

100mm

200mm

LEGEND

- Site boundary
- Proposed finished floor level
- Proposed road contour - major (0.50m interval)
- Proposed road contour - minor (0.10m interval)
- Proposed driveway contour - major (0.50m interval)
- Proposed driveway contour - minor (0.10m interval)
- Proposed earthwork contour - major (0.50m interval)
- Proposed earthwork contour - minor (0.10m interval)
- Proposed drive / path gradient & direction
- Proposed garden gradient & direction
- Proposed spot level
- Proposed earthwork batter
- Stepped foundation
- Under-build - measured from FFL to PGL
- Tanking - measured from FFL to PGL
- Gravel boards (UP TO 300mm)
- Retaining wall (OVER 300mm)
- Tree Route protection Zone

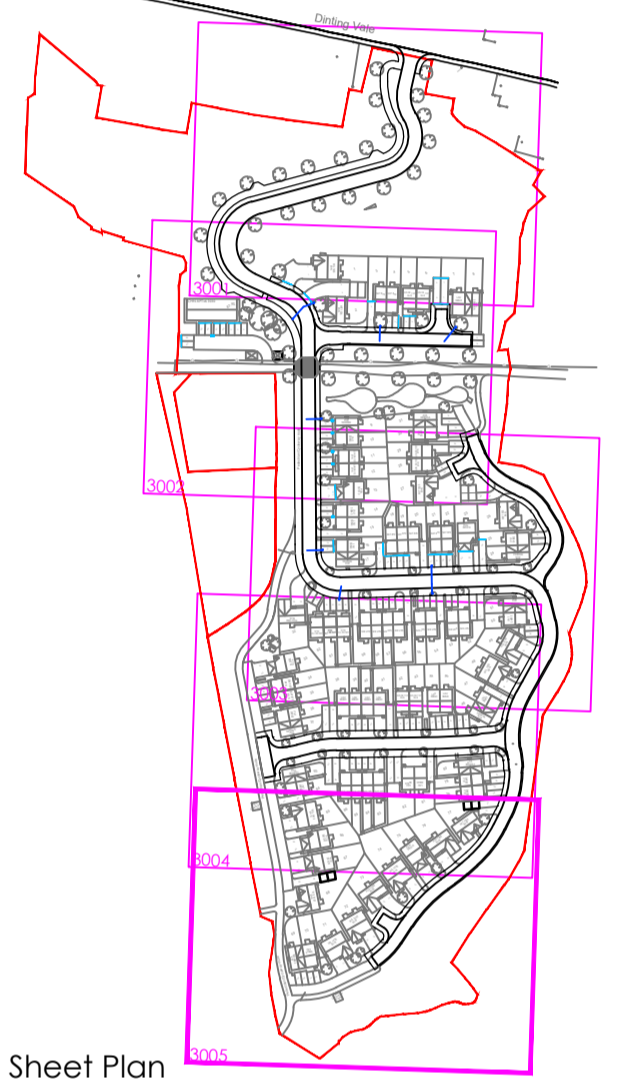

Sheet Plan

Mark	Date	Details	By
P01	03.08.23	Amended to reduce retaining wall heights based for initial comments	NR
P02	31.07.23		NR

Revision history	

Drawing originator:

Client:

Project title:

Dinting Vale Glossop

Drawing title:

External Works Sheet 5 of 5

Scale: 1:200 for the original size of A1

Drawn by: NR | Checked by: RN | Passed by: RDN | Date: July '23

Drawing status: Preliminary

Job No:	Drawing No:	Project Origin:	Volume:	Level:	Type:	Disc:	Number:	Revision:
WAI25	XX	BET	ZZ	XX	DR	C	3005	P02

Do not scale this drawing

4-7 Old Marsh Farm Barn, Wain Road, Sealand, Flintshire, CH5 2Y

enquiries@betts-associates.co.uk

Chester 01244 288178 | Ayrincham 0141 413531