



IMPORTANT NOTE:

ALL DIMENSIONS AND LEVELS SHOWN ON THIS DRAWING ARE TO BE CHECKED BY THE CONTRACTOR/ MANUFACTURER PRIOR TO THE COMMENCEMENT OF ANY WORKS ON SITE OR THE MANUFACTURE OF ANY SITE COMPONENTS.


THIS DRAWING IS NOT TO BE SCALED.

DIMENSIONS ARE INDICATED IN MILLIMETRES UNLESS CLEARLY STATED OTHERWISE.

COPYRIGHT OF THIS DRAWING BELONGS SOLELY TO BALDWIN DESIGN CONSULTANCY LTD.

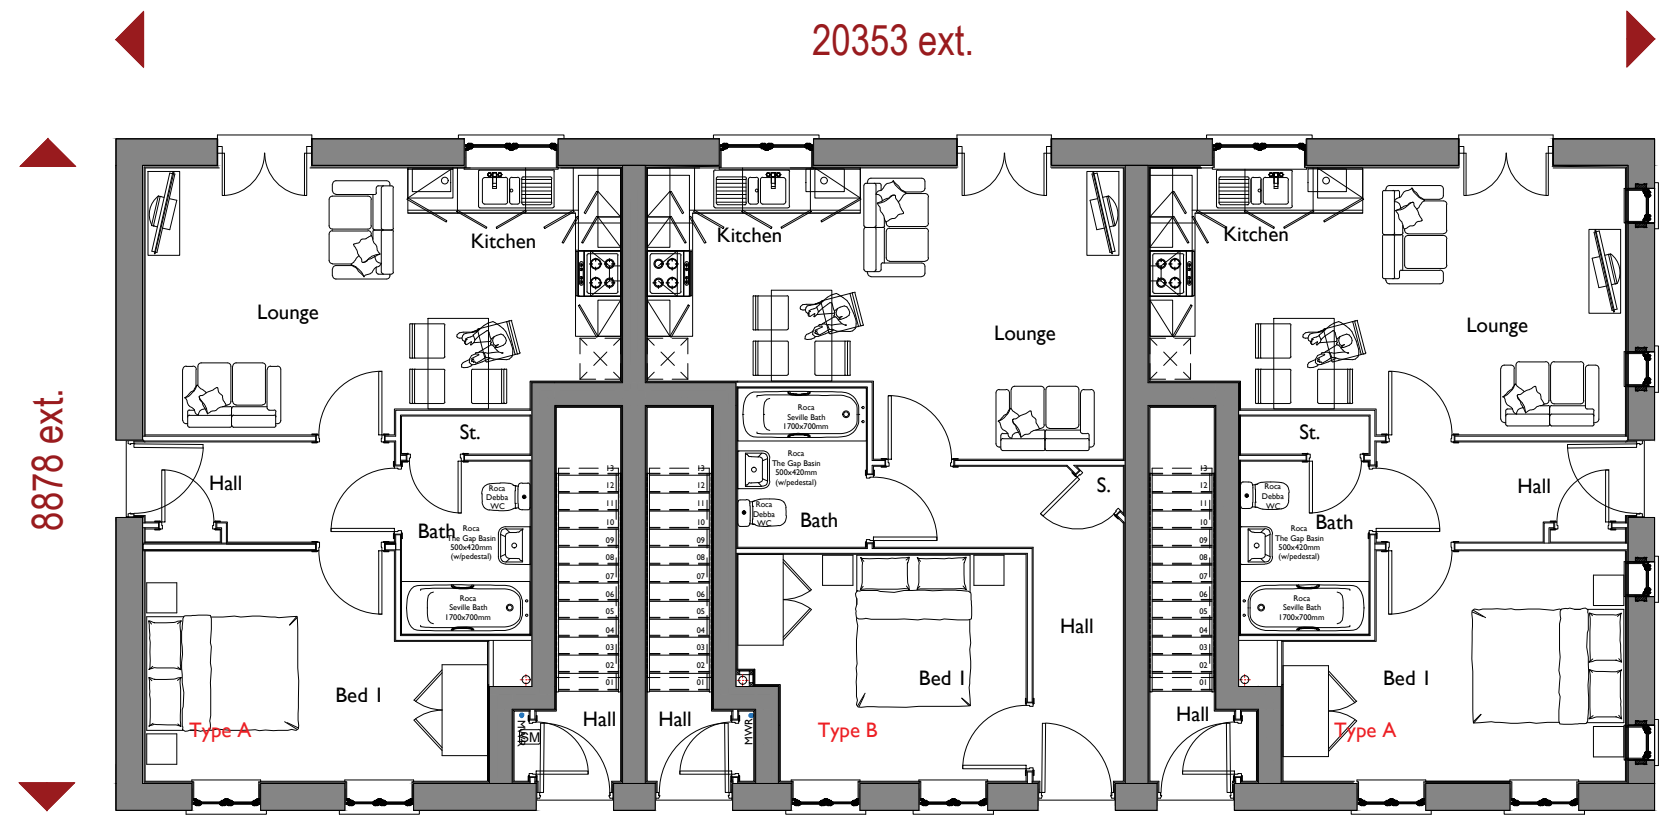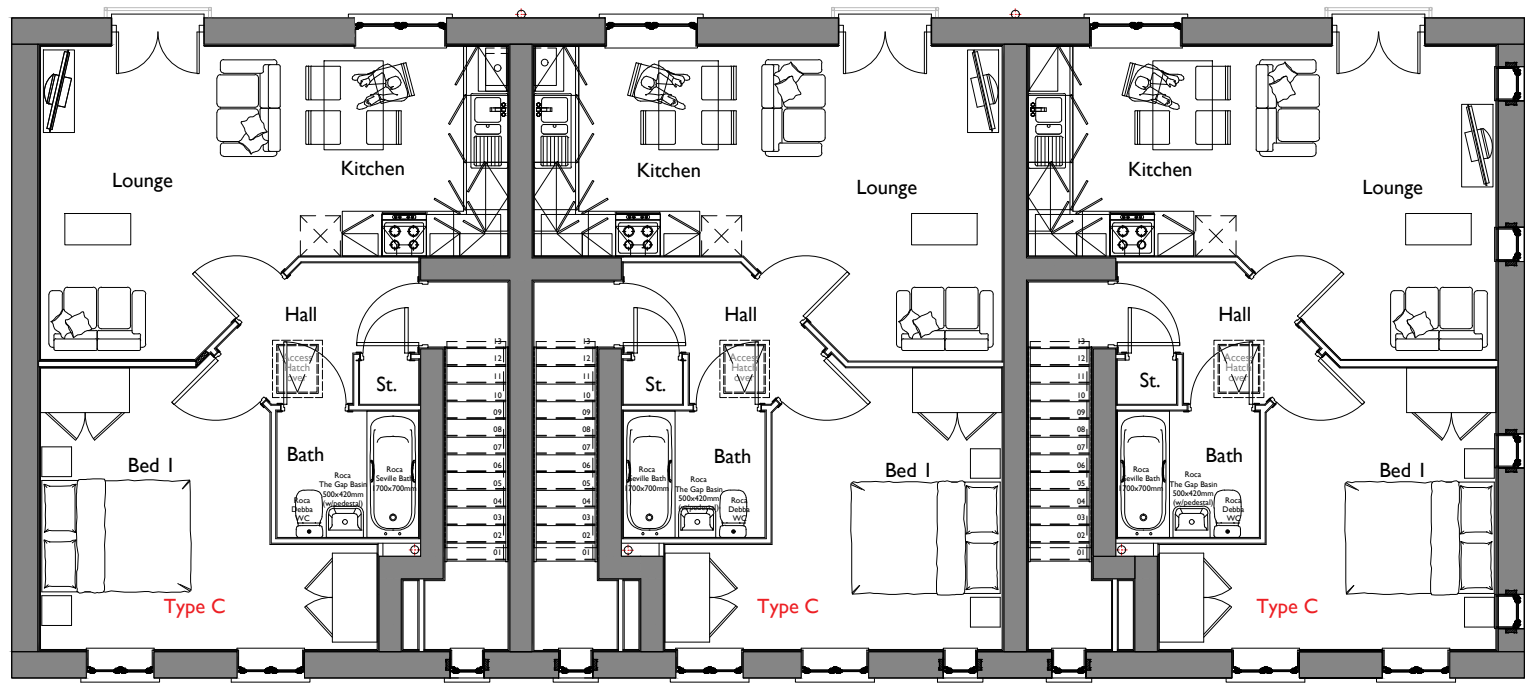

Revision:	By:	Date:
Rev A - Juliet balconies added	MB	06.10.23

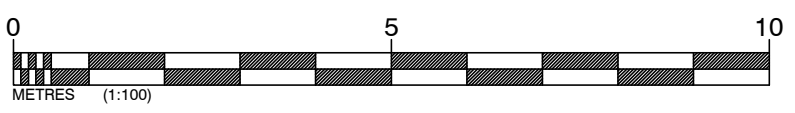

e-mail: enquiries@baldwindesign.net
 www.baldwindesign.net

**Wain
HOMES**

Client: **Wain HOMES**

Project Title: **Residential Development**

Address: **Dinting Vale, Glossop**

Drawing Title: **Chinley Apartments Proposed Plans**

Drawing No: **WH/DV/CHA/PP/01**

Dwn: AW	Ckd:	Date: 02/08/23
Scale: 1:100	Paper Size: A3	Rev: A

4 Marina Walk, Pennington Wharf, Plank Lane, Leigh, WN7 4EZ
Tel: 01925 747615