

IMPORTANT NOTE:



ALL DIMENSIONS AND LEVELS SHOWN ON THIS DRAWING ARE TO BE CHECKED BY THE CONTRACTOR/ MANUFACTURER PRIOR TO THE COMMENCEMENT OF ANY WORKS ON SITE OR THE MANUFACTURE OF ANY SITE COMPONENTS.

THIS DRAWING IS NOT TO BE SCALED.

DIMENSIONS ARE INDICATED IN MILLIMETRES UNLESS CLEARLY STATED OTHERWISE.

COPYRIGHT OF THIS DRAWING BELONGS SOLELY TO BALDWIN DESIGN CONSULTANCY LTD.

Revision:	By:	Date:
Rev A - Juliet balconies added	MB	06.10.23

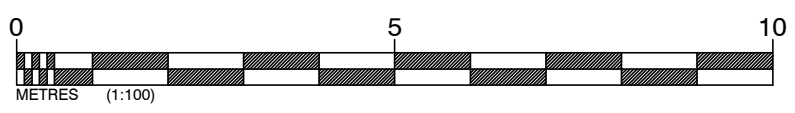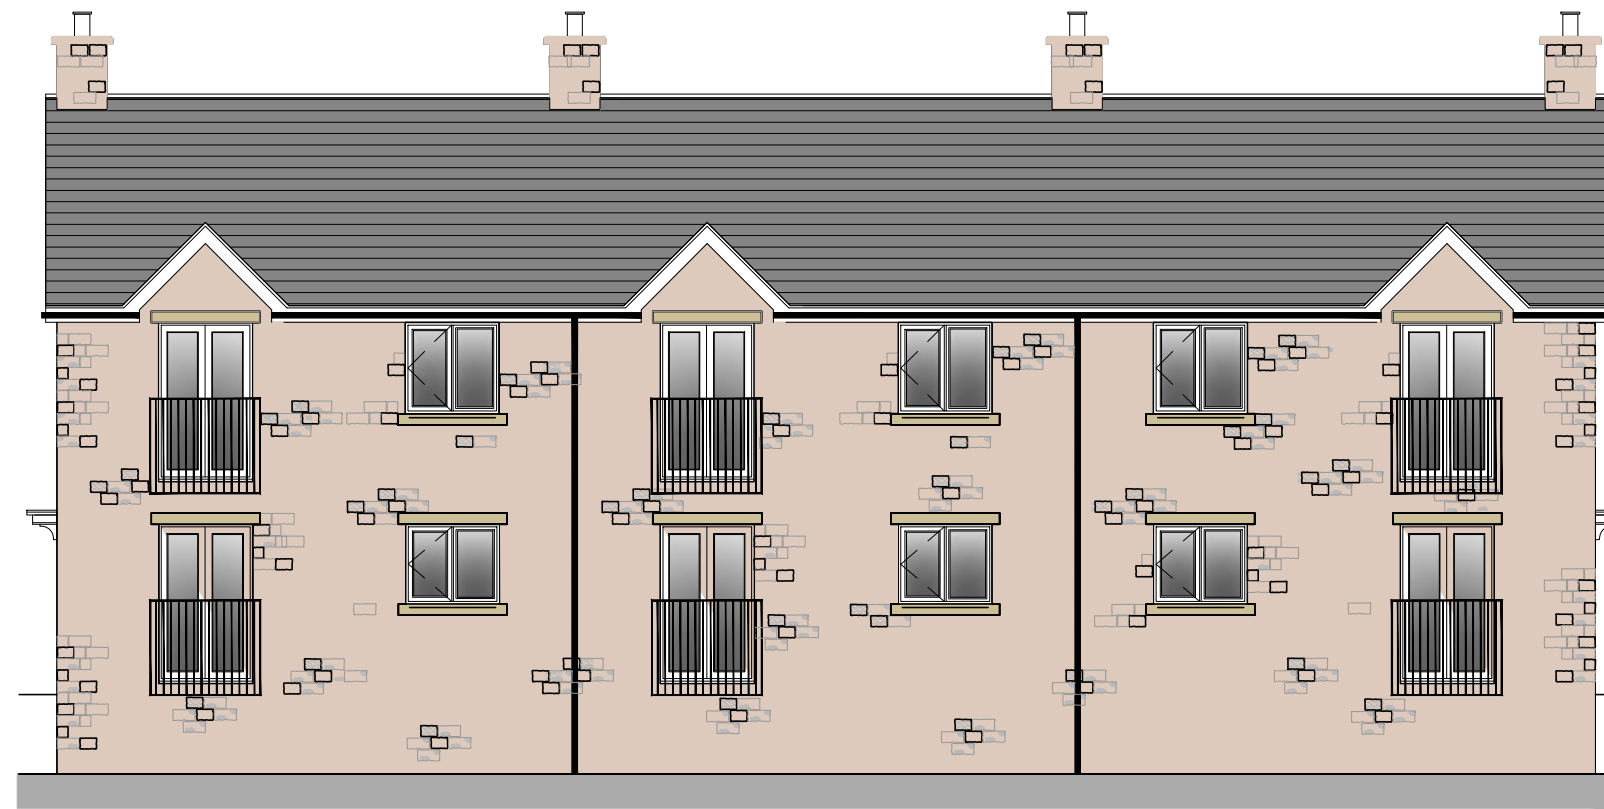

Client:
Wain
HOMES

Project Title:
Residential Development

Address:
Dinting Vale, Glossop

Drawing Title:
Chinley Apartments
Proposed Elevations

Drawing No:
WH/DV/CHA/PE/01

Dwn: AW	Ckd:	Date: 02/08/23
Scale: 1:100	Paper Size: A3	Rev: A

Vertical Text:
Baldwin Design Consultancy Ltd
e-mail: enquiries@baldwindesign.net
www.baldwindesign.net
4 Marina Walk, Pennington Wharf, Plank Lane, Leigh, WN7 4EZ
Tel: 01925 747615