

	SQ M	Acres
Site Area	47140	11.6
POS Area	18540	4.5
Net Dev. Area	28600	7.0

Revision:	By:	Date:
A	Materials plan updated to suit client comment	DT 24.03.23
B	Chinley bin store moved	MB 30.03.23
C	Path connection to the south slightly re-aligned	MB 19.04.23
D	Further amendments	MB 21.04.23
E	Net developable area corrected	DT 15.06.23
F	Amended due to client comments	MB 06.07.23
G	Amended access road shown	AB 26.07.23
H	General amendments following comments.	SQ 04.08.23
I	2no. Pedestrian crossing points indicated.	SQ 08.08.23
J	Car parking to Chinley block amended.	MB 10.10.23

Client:

Project Title: **Proposed Development**


Address: **Dinting Vale, Glossop**

Drawing Title: **Net Developable Area**

Drawing No: **WH/DV/INDA/01**

Dwn: MB Clkd: GB Date: 19/07/2022

Scale: 1:500 Paper Size: A1 Rev: J

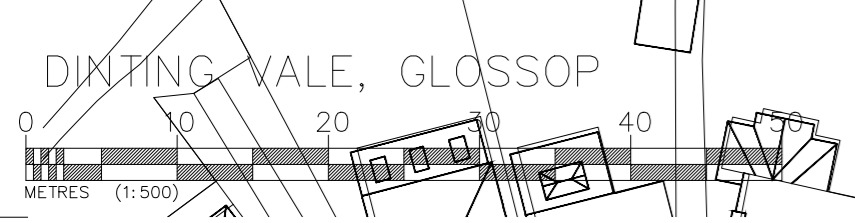

DINTING VALE, GLOSSOP