




Site Section A-A (1:500)

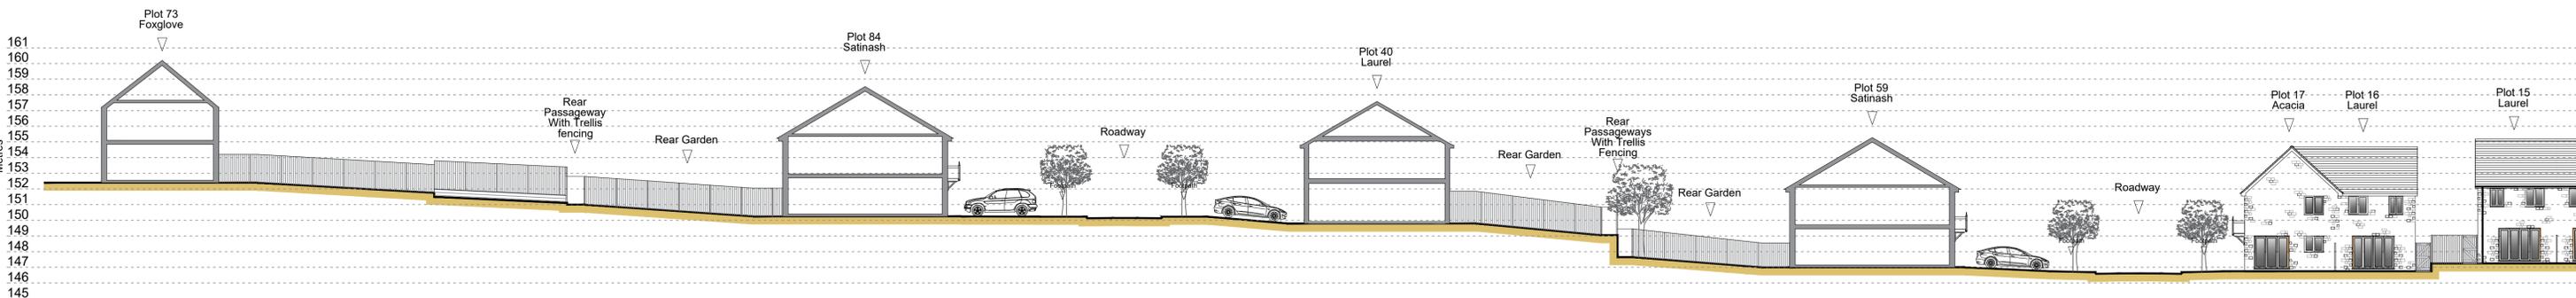


Site Section A-A (part 1)

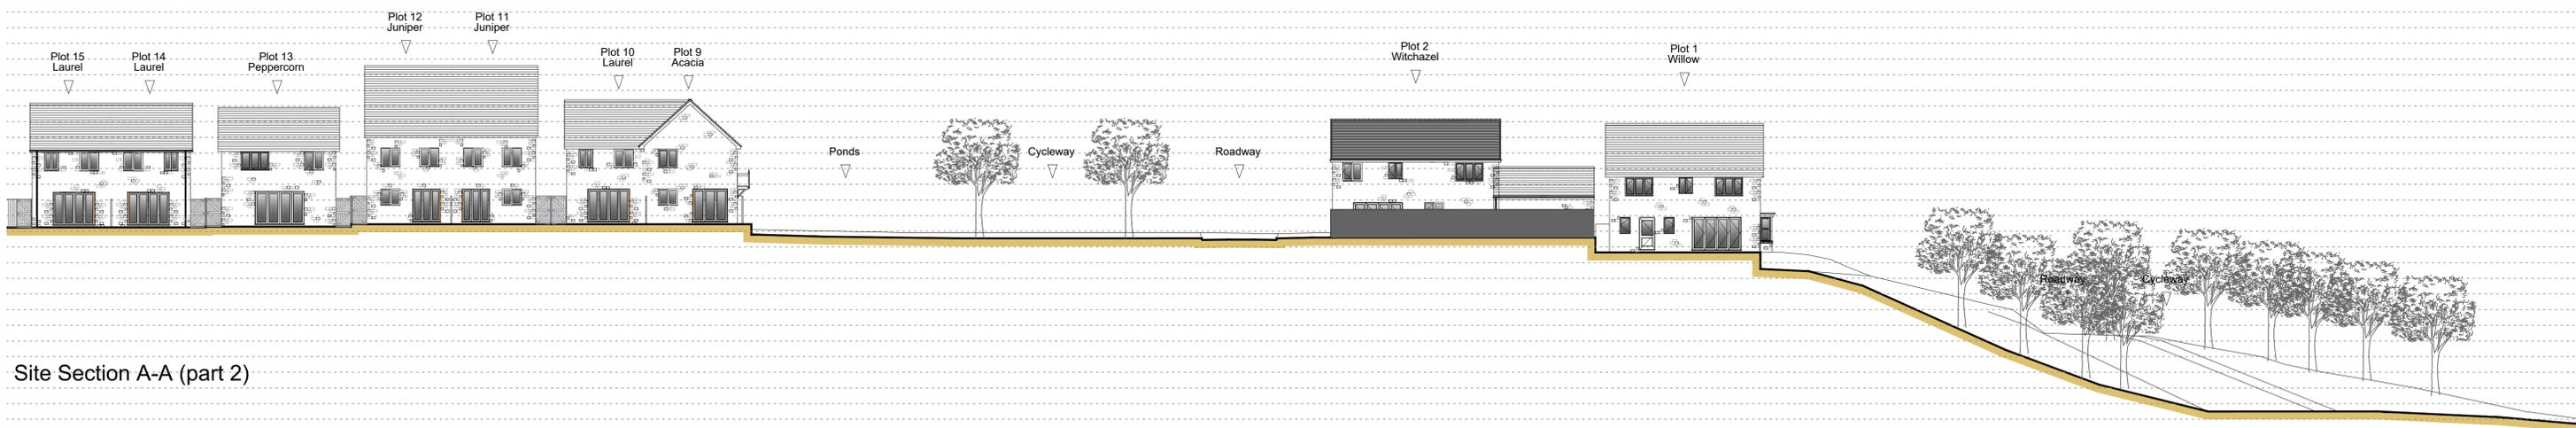


Site Section A-A (part 2)

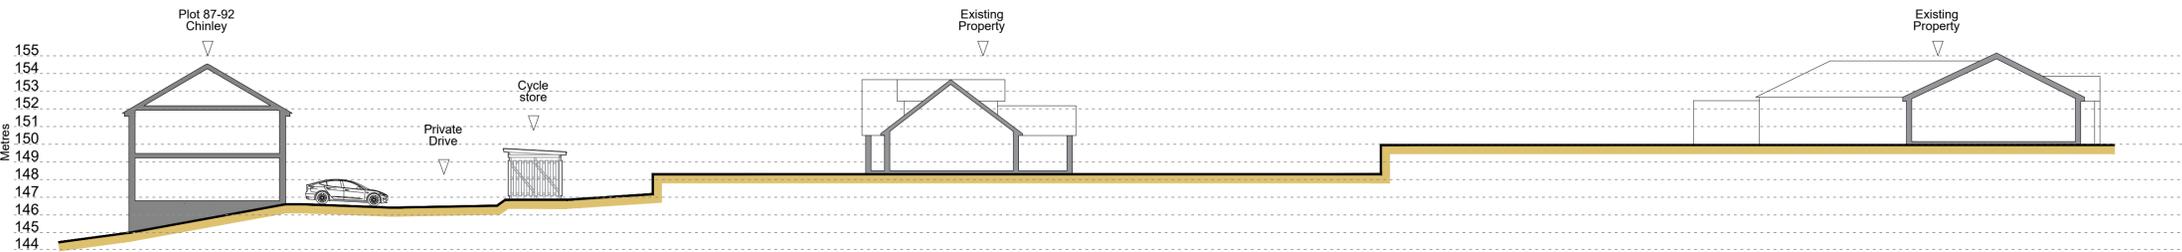

Site Section B-B

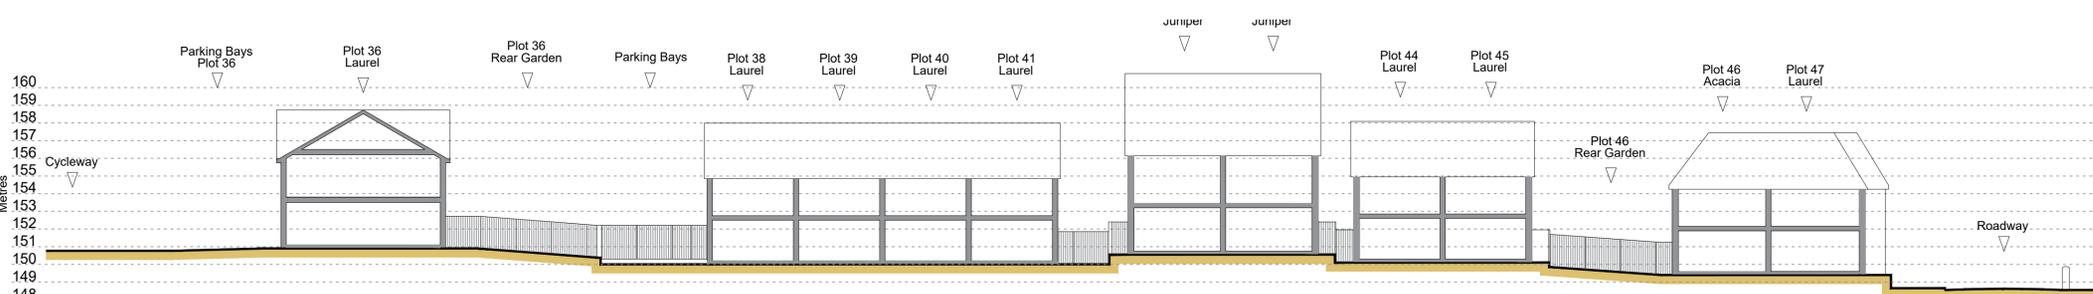

Site Section C-C

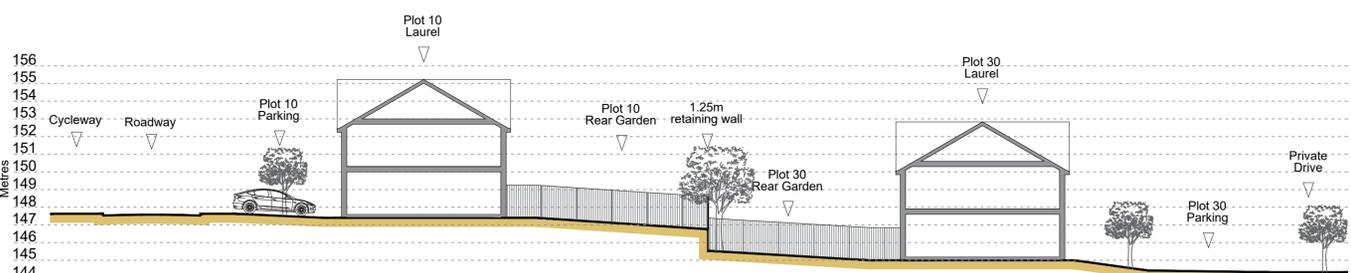

Site Section D-D



Revision:	By:	Date:
Rev A	House type updated	MB 23.03.2
Rev B	Chinley bin store moved	MB 30.03.2
Rev C	Site updated	SQ 07.08.2
Rev D	Trellis added between plots 40/59 and 73/84	MB 18.08.2
Rev E	Added trees to gardens	MB 23.08.2
Rev F	Parking and roadway to Chinley Block amended.	SQ 10.10.23

Client: **Wain HOMES**

Project Title: **Proposed Development**

Address: **Dinting Vale, Glossop**

Drawing Title: **Proposed Site Sections**

Drawing No: **WH/DV/SS/01**

Dwn: **AB** Ckd: **ST** Date: **17/03/2023**

Scale: **1:200** Paper Size: **A1** Rev: **F**

