



IMPORTANT NOTE:  
 COPYRIGHT OF THIS DRAWING BELONGS SOLELY TO BALDWIN  
 DESIGN CONSULTANCY LTD.

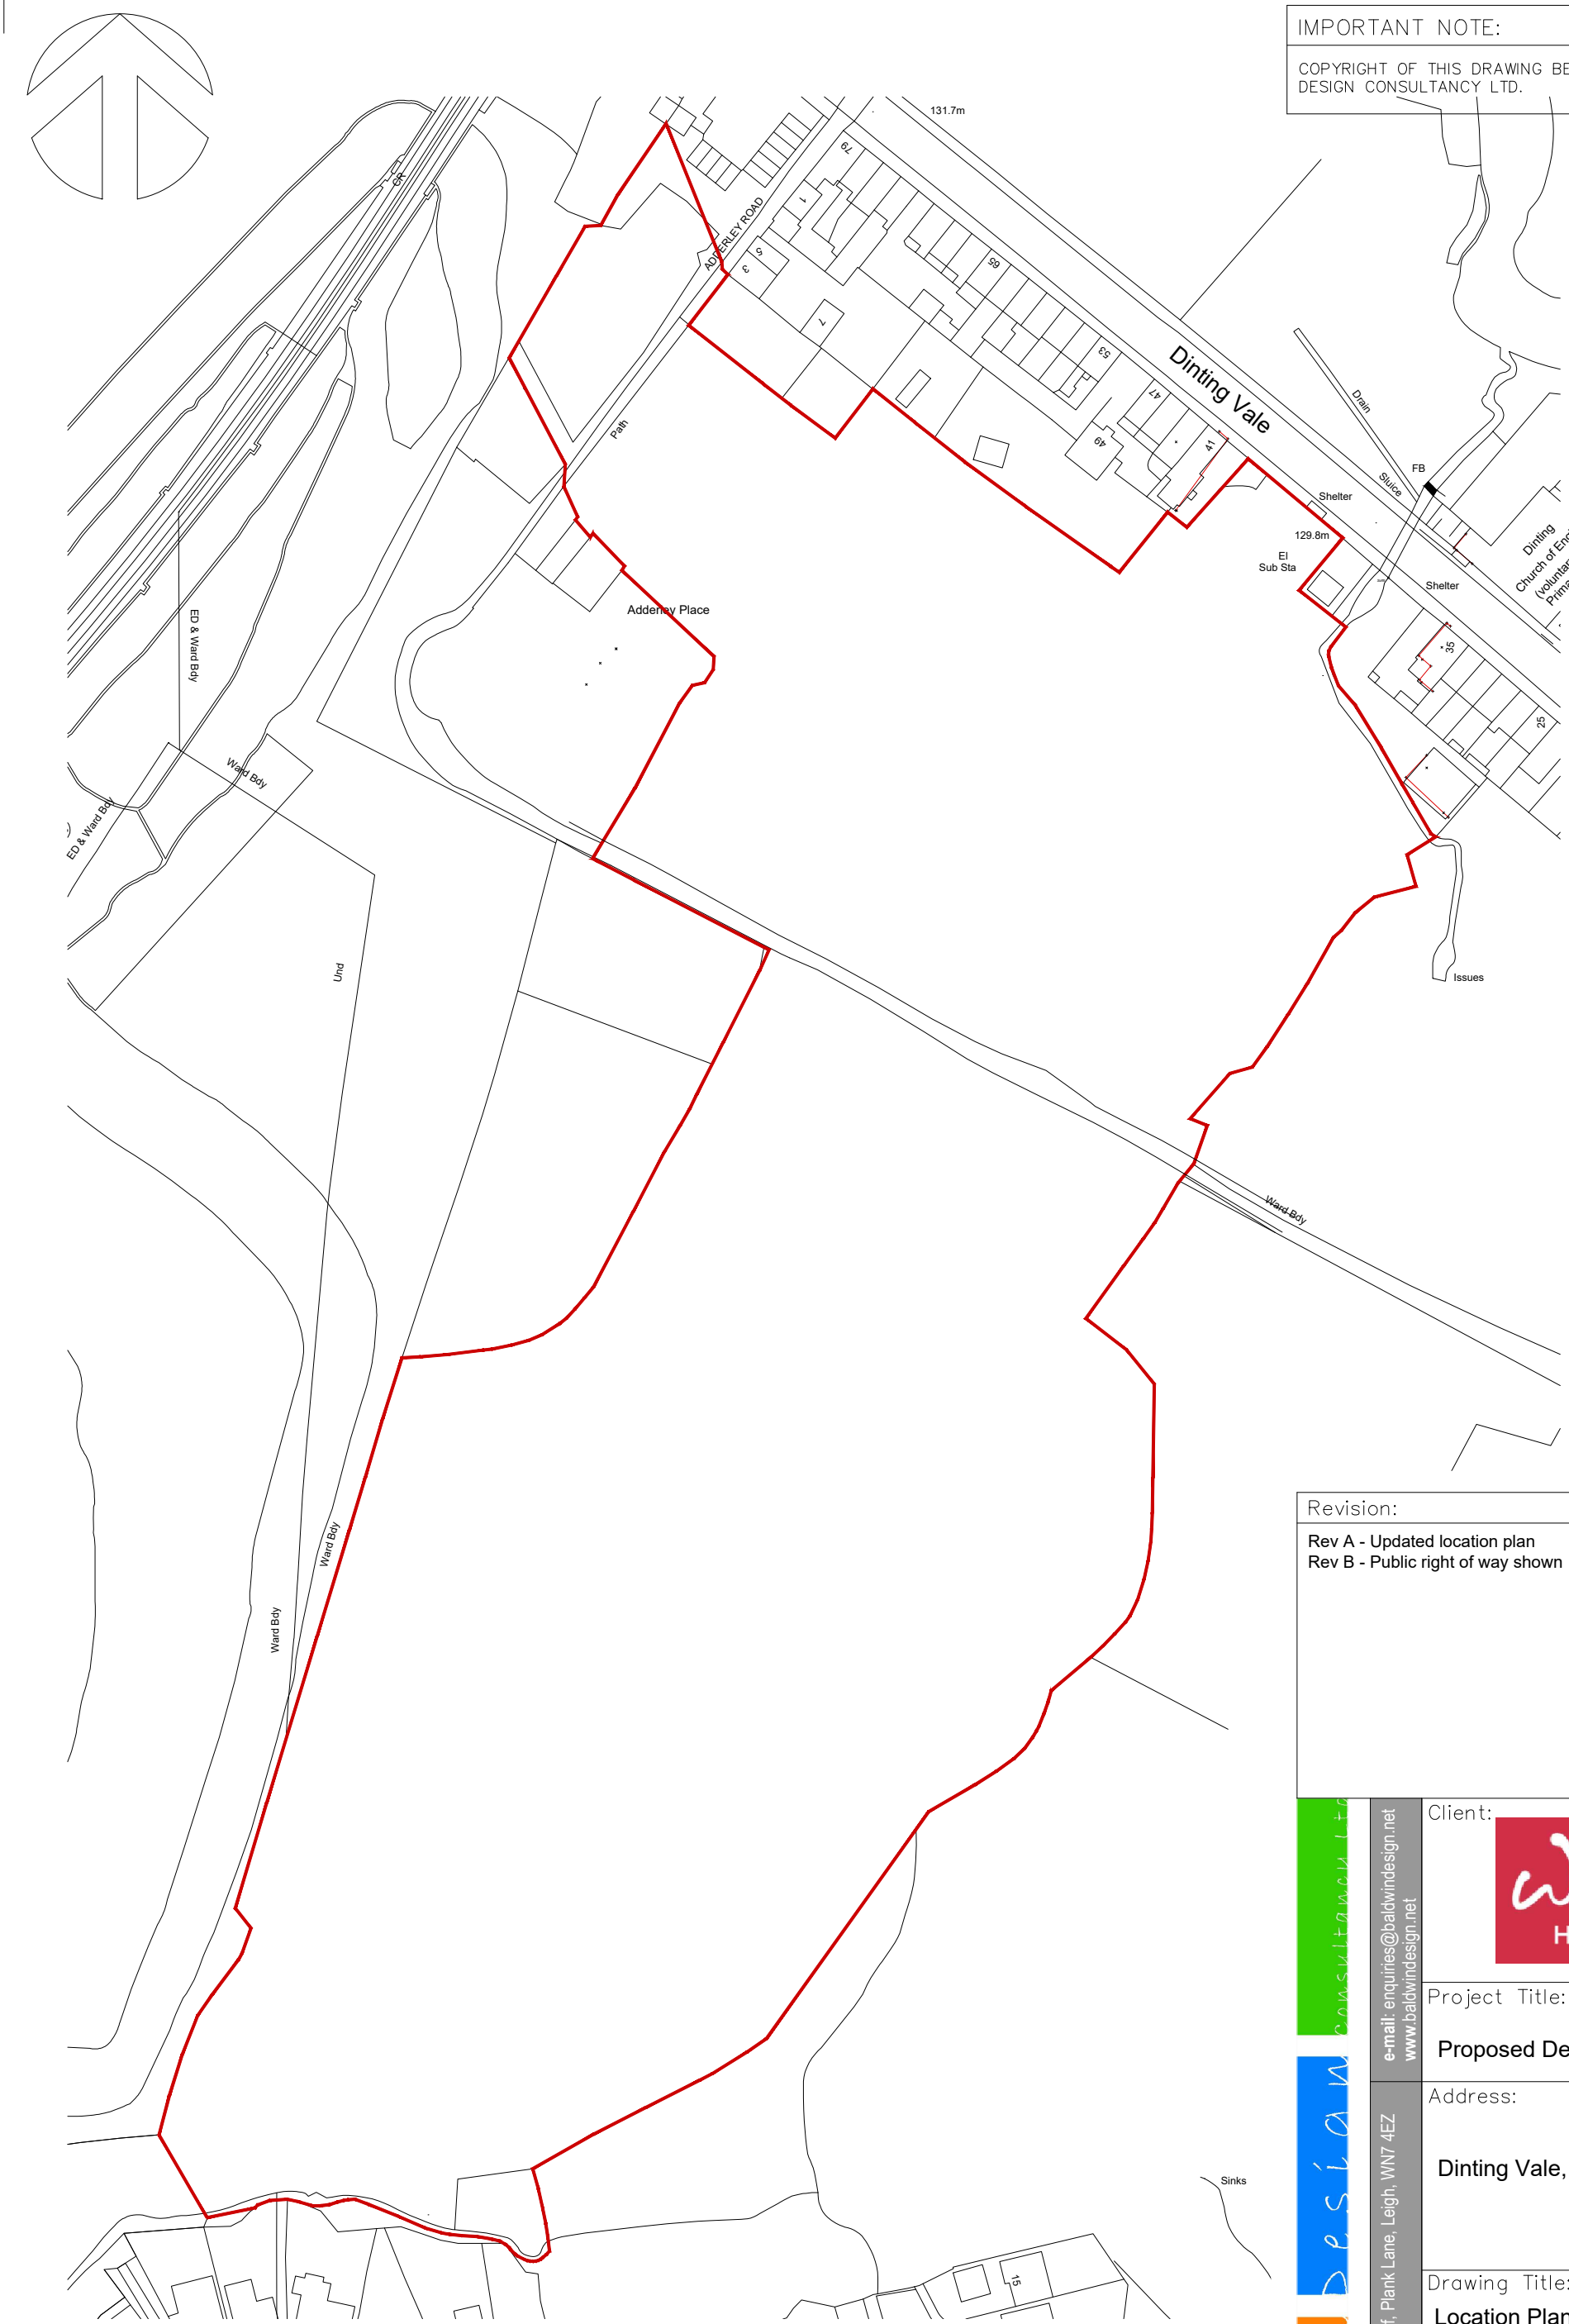

DINTING VALE, GLOSSOP

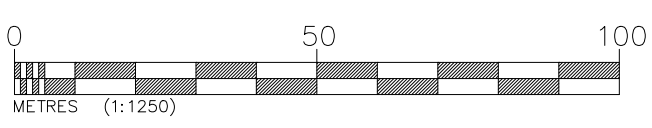

Revision:	By:	Date:
Rev A - Updated location plan	MB	29.06.23
Rev B - Public right of way shown	SQ	10.10.23

	Client: 
	Project Title: <b>Proposed Development</b>
Address: <b>Dinting Vale, Glossop</b>	
Drawing Title: <b>Location Plan</b>	
Drawing No: <b>WH/DV/LP/01</b>	
Dwn: MB Kkd: CC Date: <b>14/06/2022</b>	
Scale: <b>1:1250</b> Paper Size: <b>A3</b> Rev: <b>B</b>	

e-mail: enquiries@baldwindesign.net  
 www.baldwindesign.net  
 4 Marina Walk, Pennington Wharf, Plank Lane, Leigh, WN7 4EZ  
 Tel: 01925 747615