


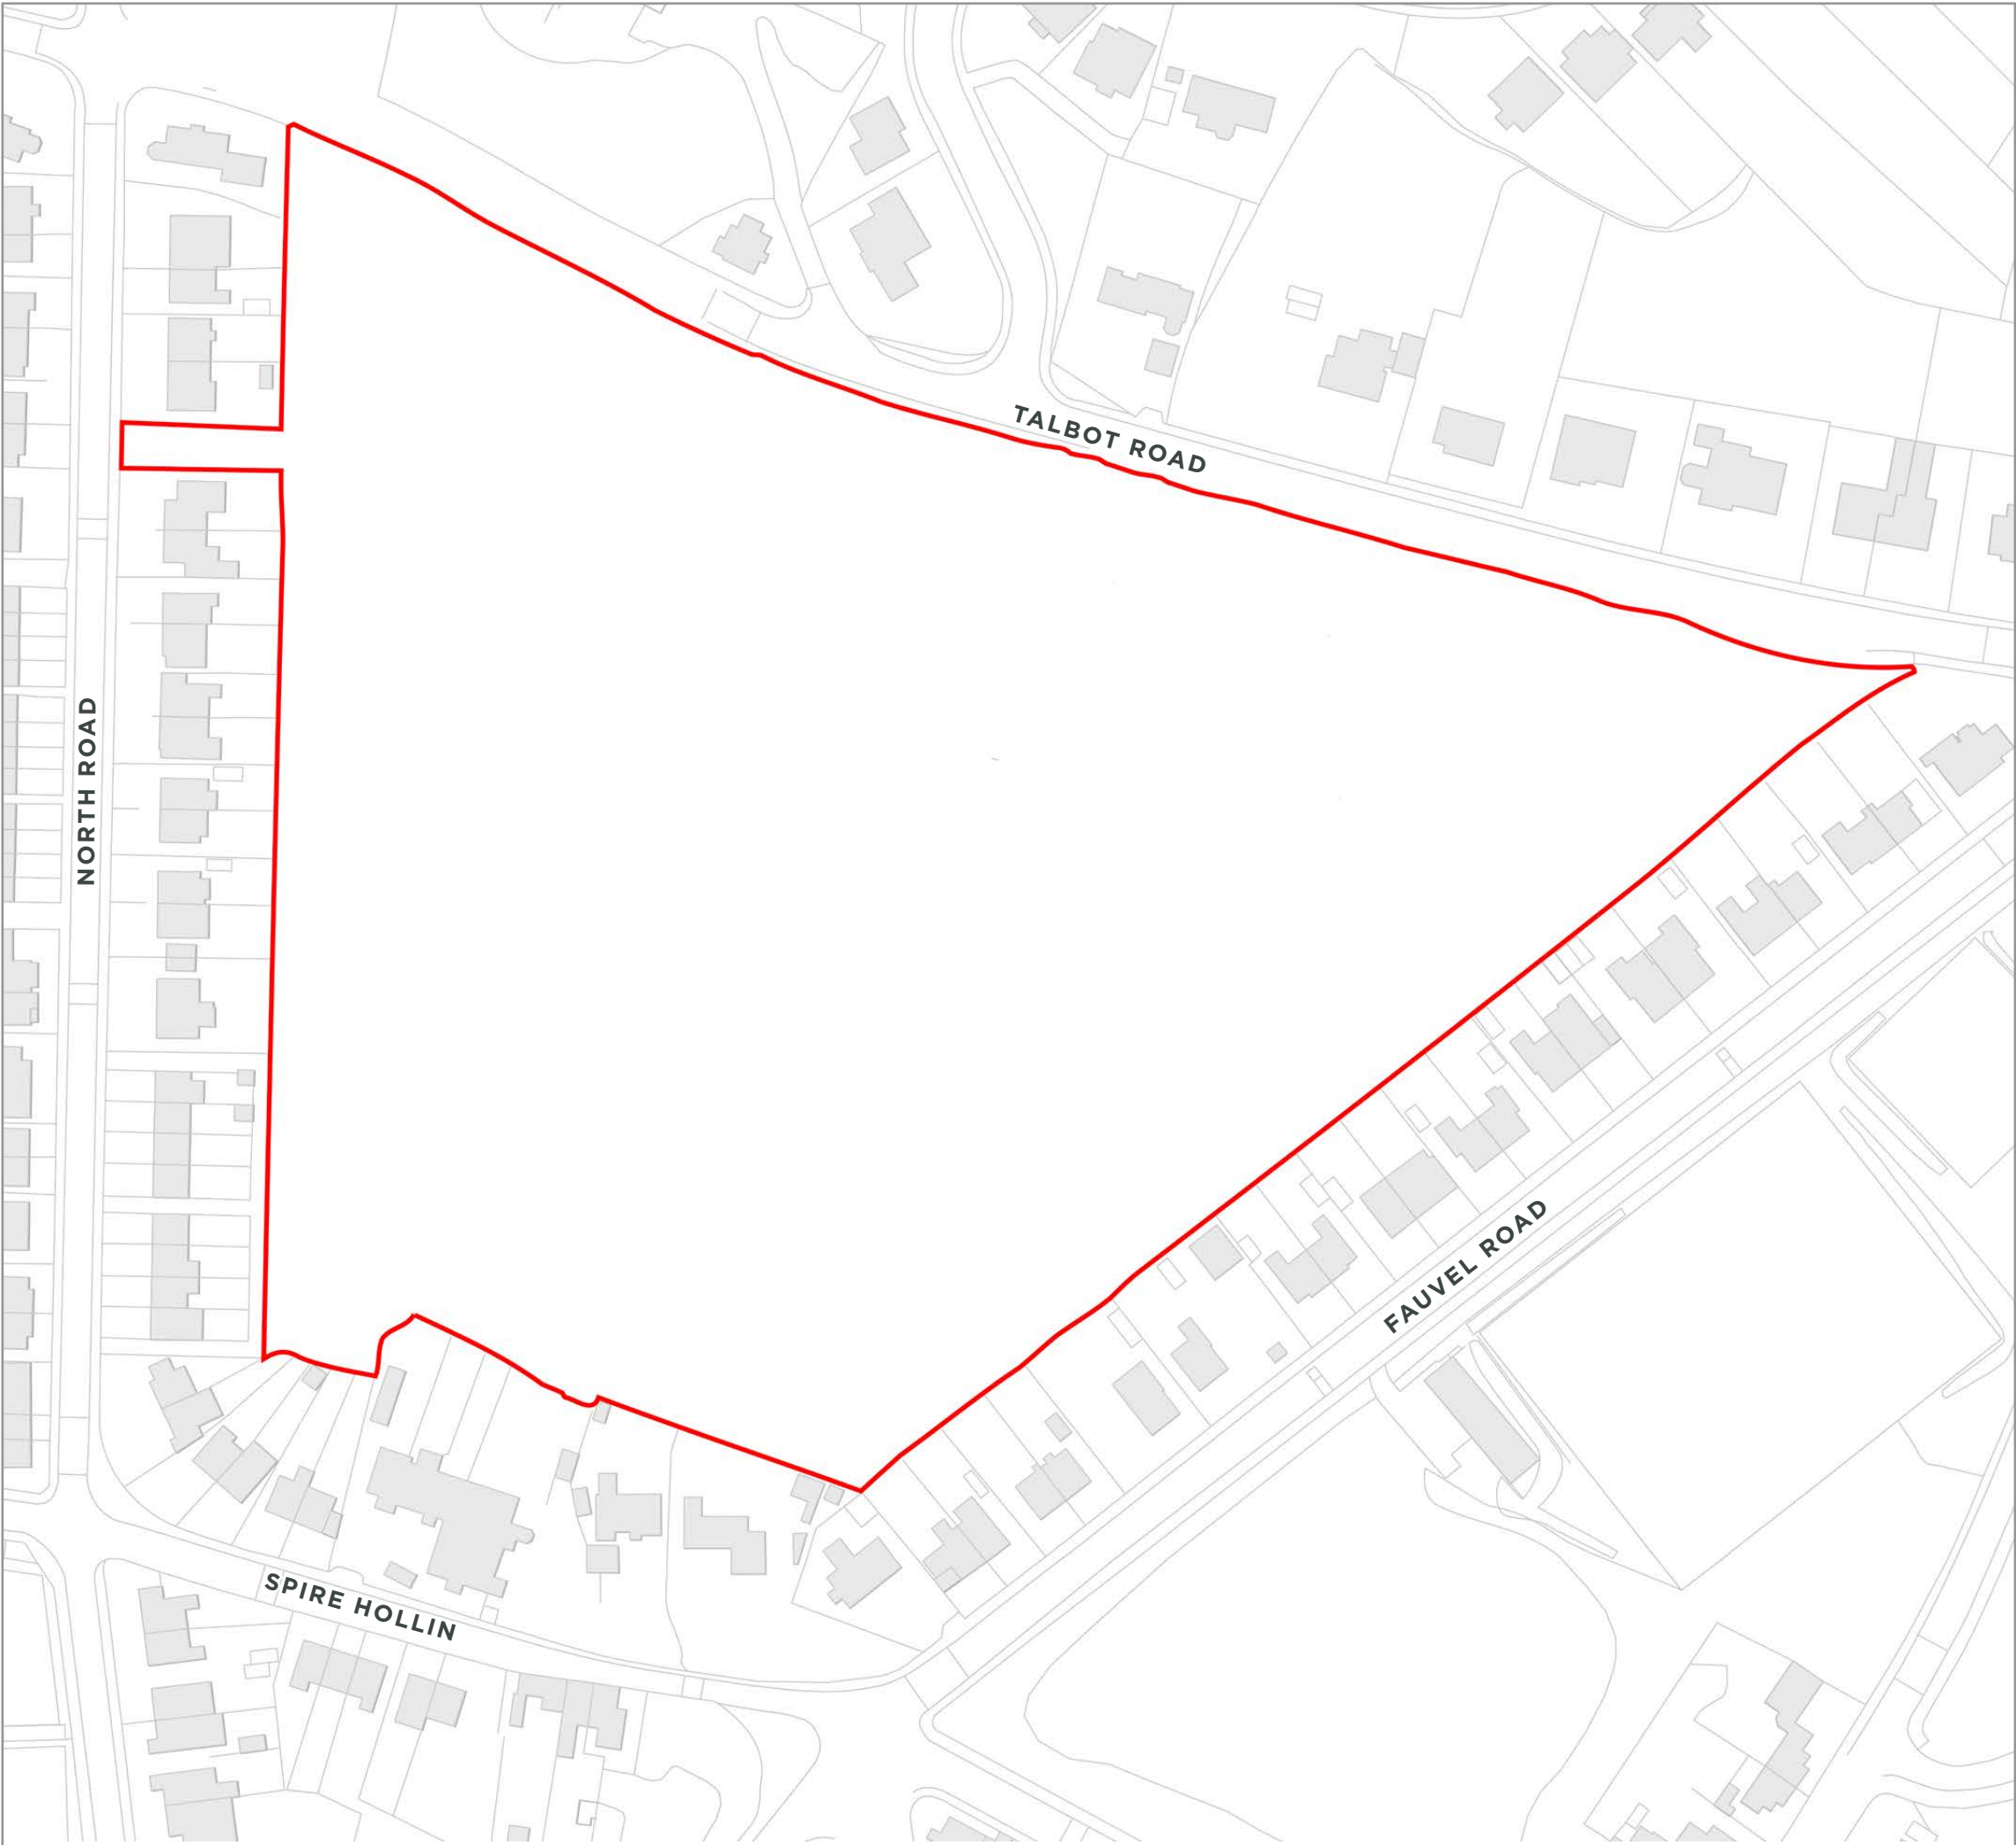

KEY:

Application boundary (4.75 ha)



Carter Jonas

DERBYSHIRE
County Council

PROJECT TITLE
**DERBYSHIRE COUNTY COUNCIL
LAND AT TALBOT ROAD, GLOSSOP**

DRAWING TITLE
RED LINE PLAN

ISSUED BY	London	T: 020 7016 0720
DATE	December 2024	DRAWN BL
SCALE@A3	1:1,250	CHECKED JC
STATUS	Draft	APPROVED JC

DWG. NO. J0053214_CJ_MP_PL_005_V2

All dimensions are to be checked on site.
Area measurements for indicative purposes only.

© Carter Jonas. Quality Assured to BS EN ISO 9001 : 2008

Source: Ordnance Survey