




SITE SECTION A

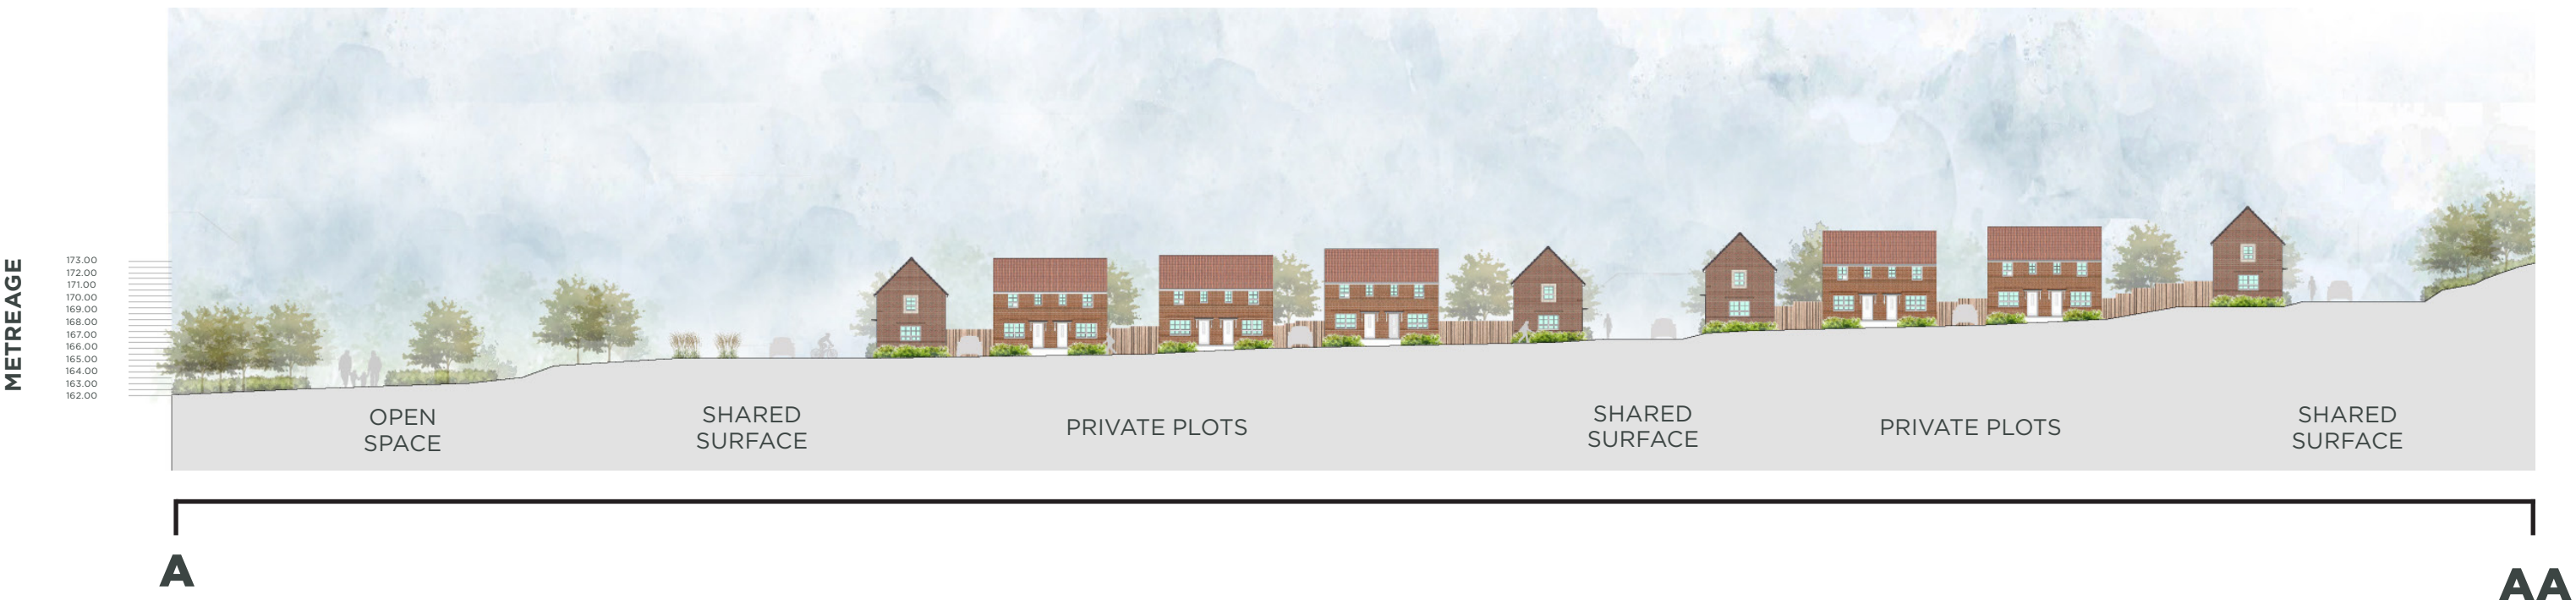

SITE SECTION LOCATION MAP

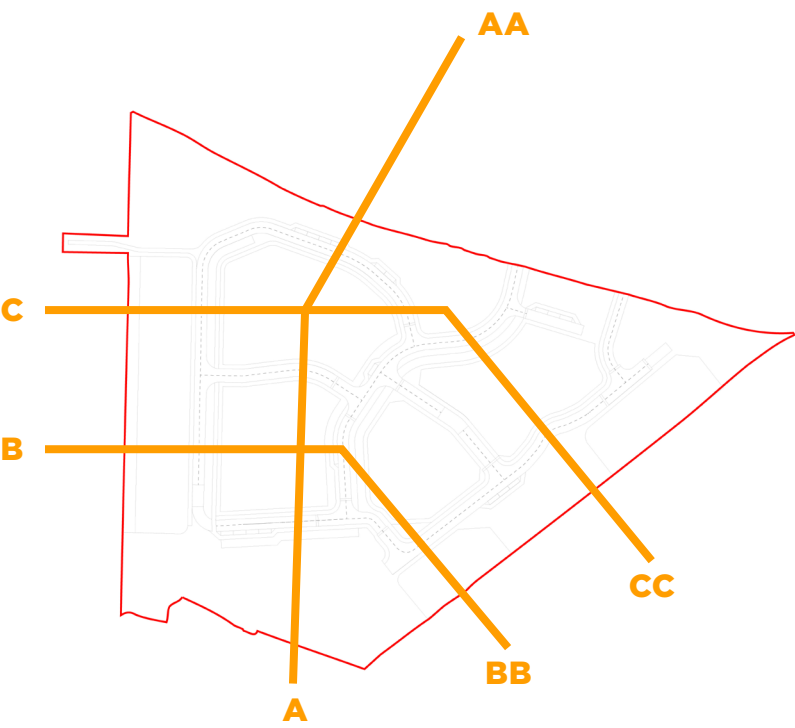

SITE SECTION B

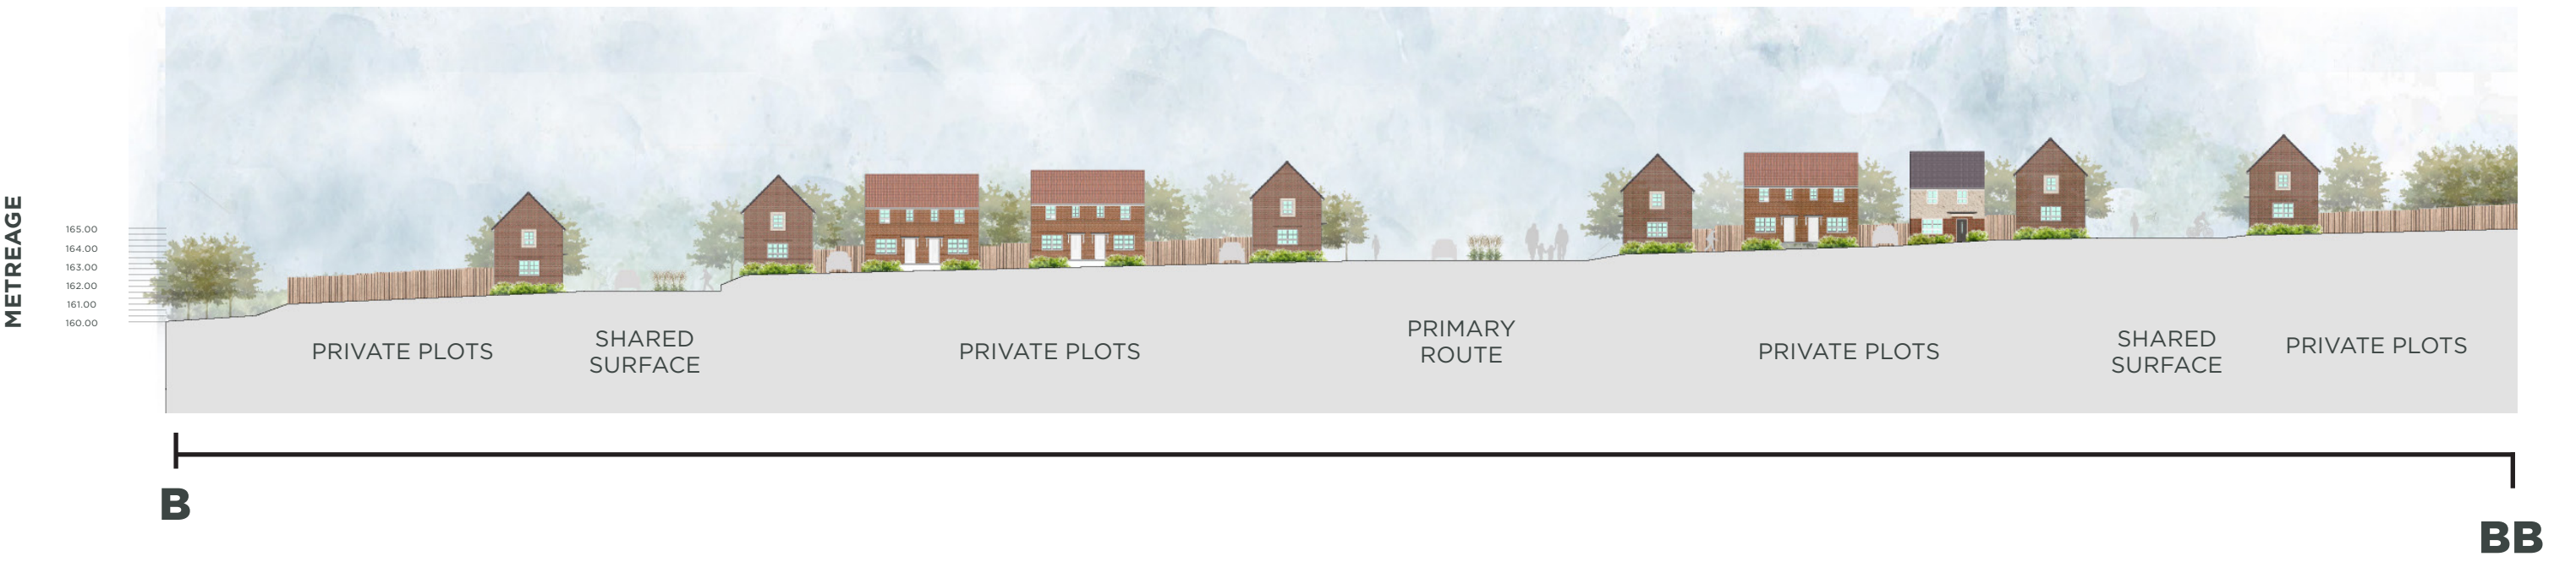

SITE SECTION C



Carter Jonas

PROJECT TITLE  
DERBYSHIRE COUNTY COUNCIL  
LAND OFF TALBOT ROAD, GLOSSOP

DRAWING TITLE  
ILLUSTRATIVE SITE SECTIONS A-AA, B-BB  
AND C-CC

|           |          |                  |
|-----------|----------|------------------|
| ISSUED BY | London   | T: 020 7016 0720 |
| DATE      | 19.05.25 | DRAWN BL         |
| SCALE@A2  | 1:200    | CHECKED JC       |
| STATUS    | Planning | APPROVED JC      |

No dimensions are to be scaled from this drawing.  
All dimensions are to be checked on site.  
Area measurements for indicative purposes only.  
© Carter Jonas. Quality Assured to BS EN ISO 9001 : 2008  
Source: Ordnance Survey