


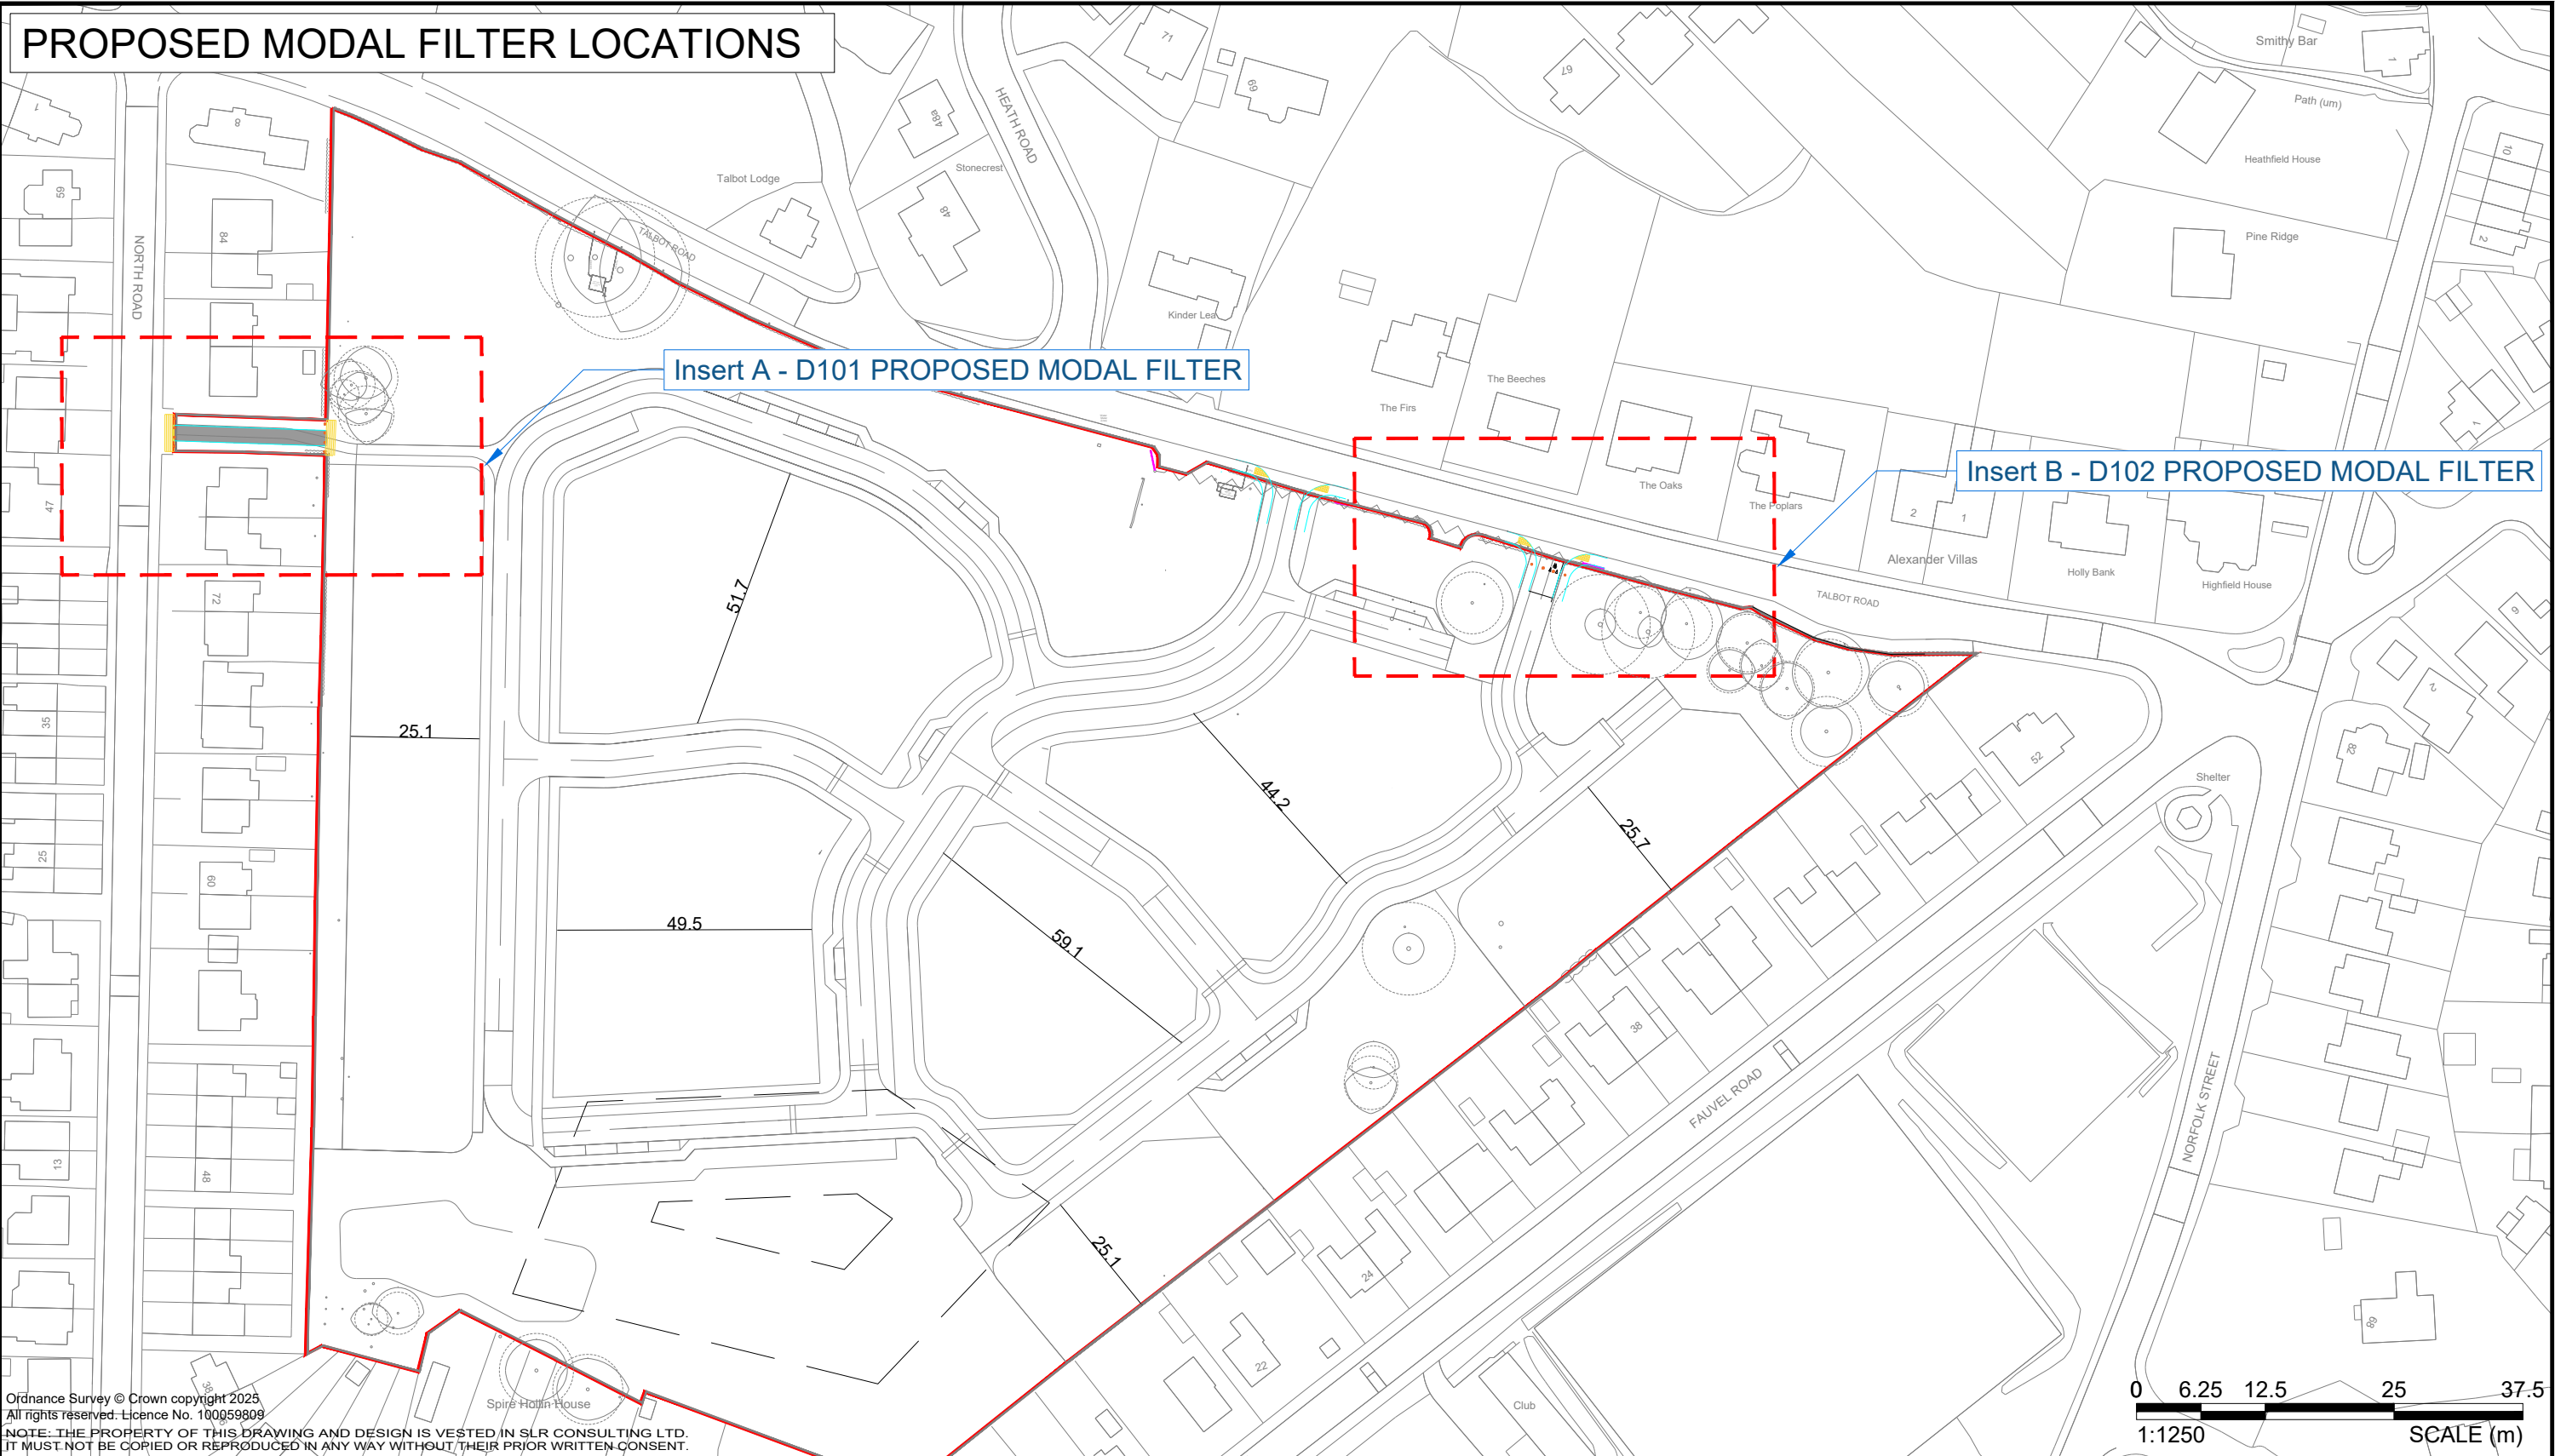

Ordnance Survey © Crown copyright 2025.
All rights reserved. Licence No. 100059809
NOTE: THE PROPERTY OF THIS DRAWING AND DESIGN IS VESTED IN SLR CONSULTING LTD.
IT MUST NOT BE COPIED OR REPRODUCED IN ANY WAY WITHOUT THEIR PRIOR WRITTEN CONSENT.

REV.	DETAILS	DRAWN	CHECKED	DATE

Notes:
1. This is not a construction drawing and is intended for illustrative purposes only.
2. White lining is indicative only.
Legend

- Site Boundary
- Fixed Bollards
- Proposed Kerbs
- Proposed Kerbs



Talbot Road, Glossop

Proposed Modal Filter Location Plan

DRAWN: YF	CHECKED: MR/TP	DATE: 21.07.25	SCALES: 1:1250 at A3
--------------	-------------------	-------------------	-------------------------

Primary Client
Derbyshire County Council



DRAWING NUMBER: 415.065105-D100	REVISION: A
------------------------------------	----------------

INFORMATION ONLY