


INSERT A - PROPOSED MODAL FILTER AT NORTH STREET

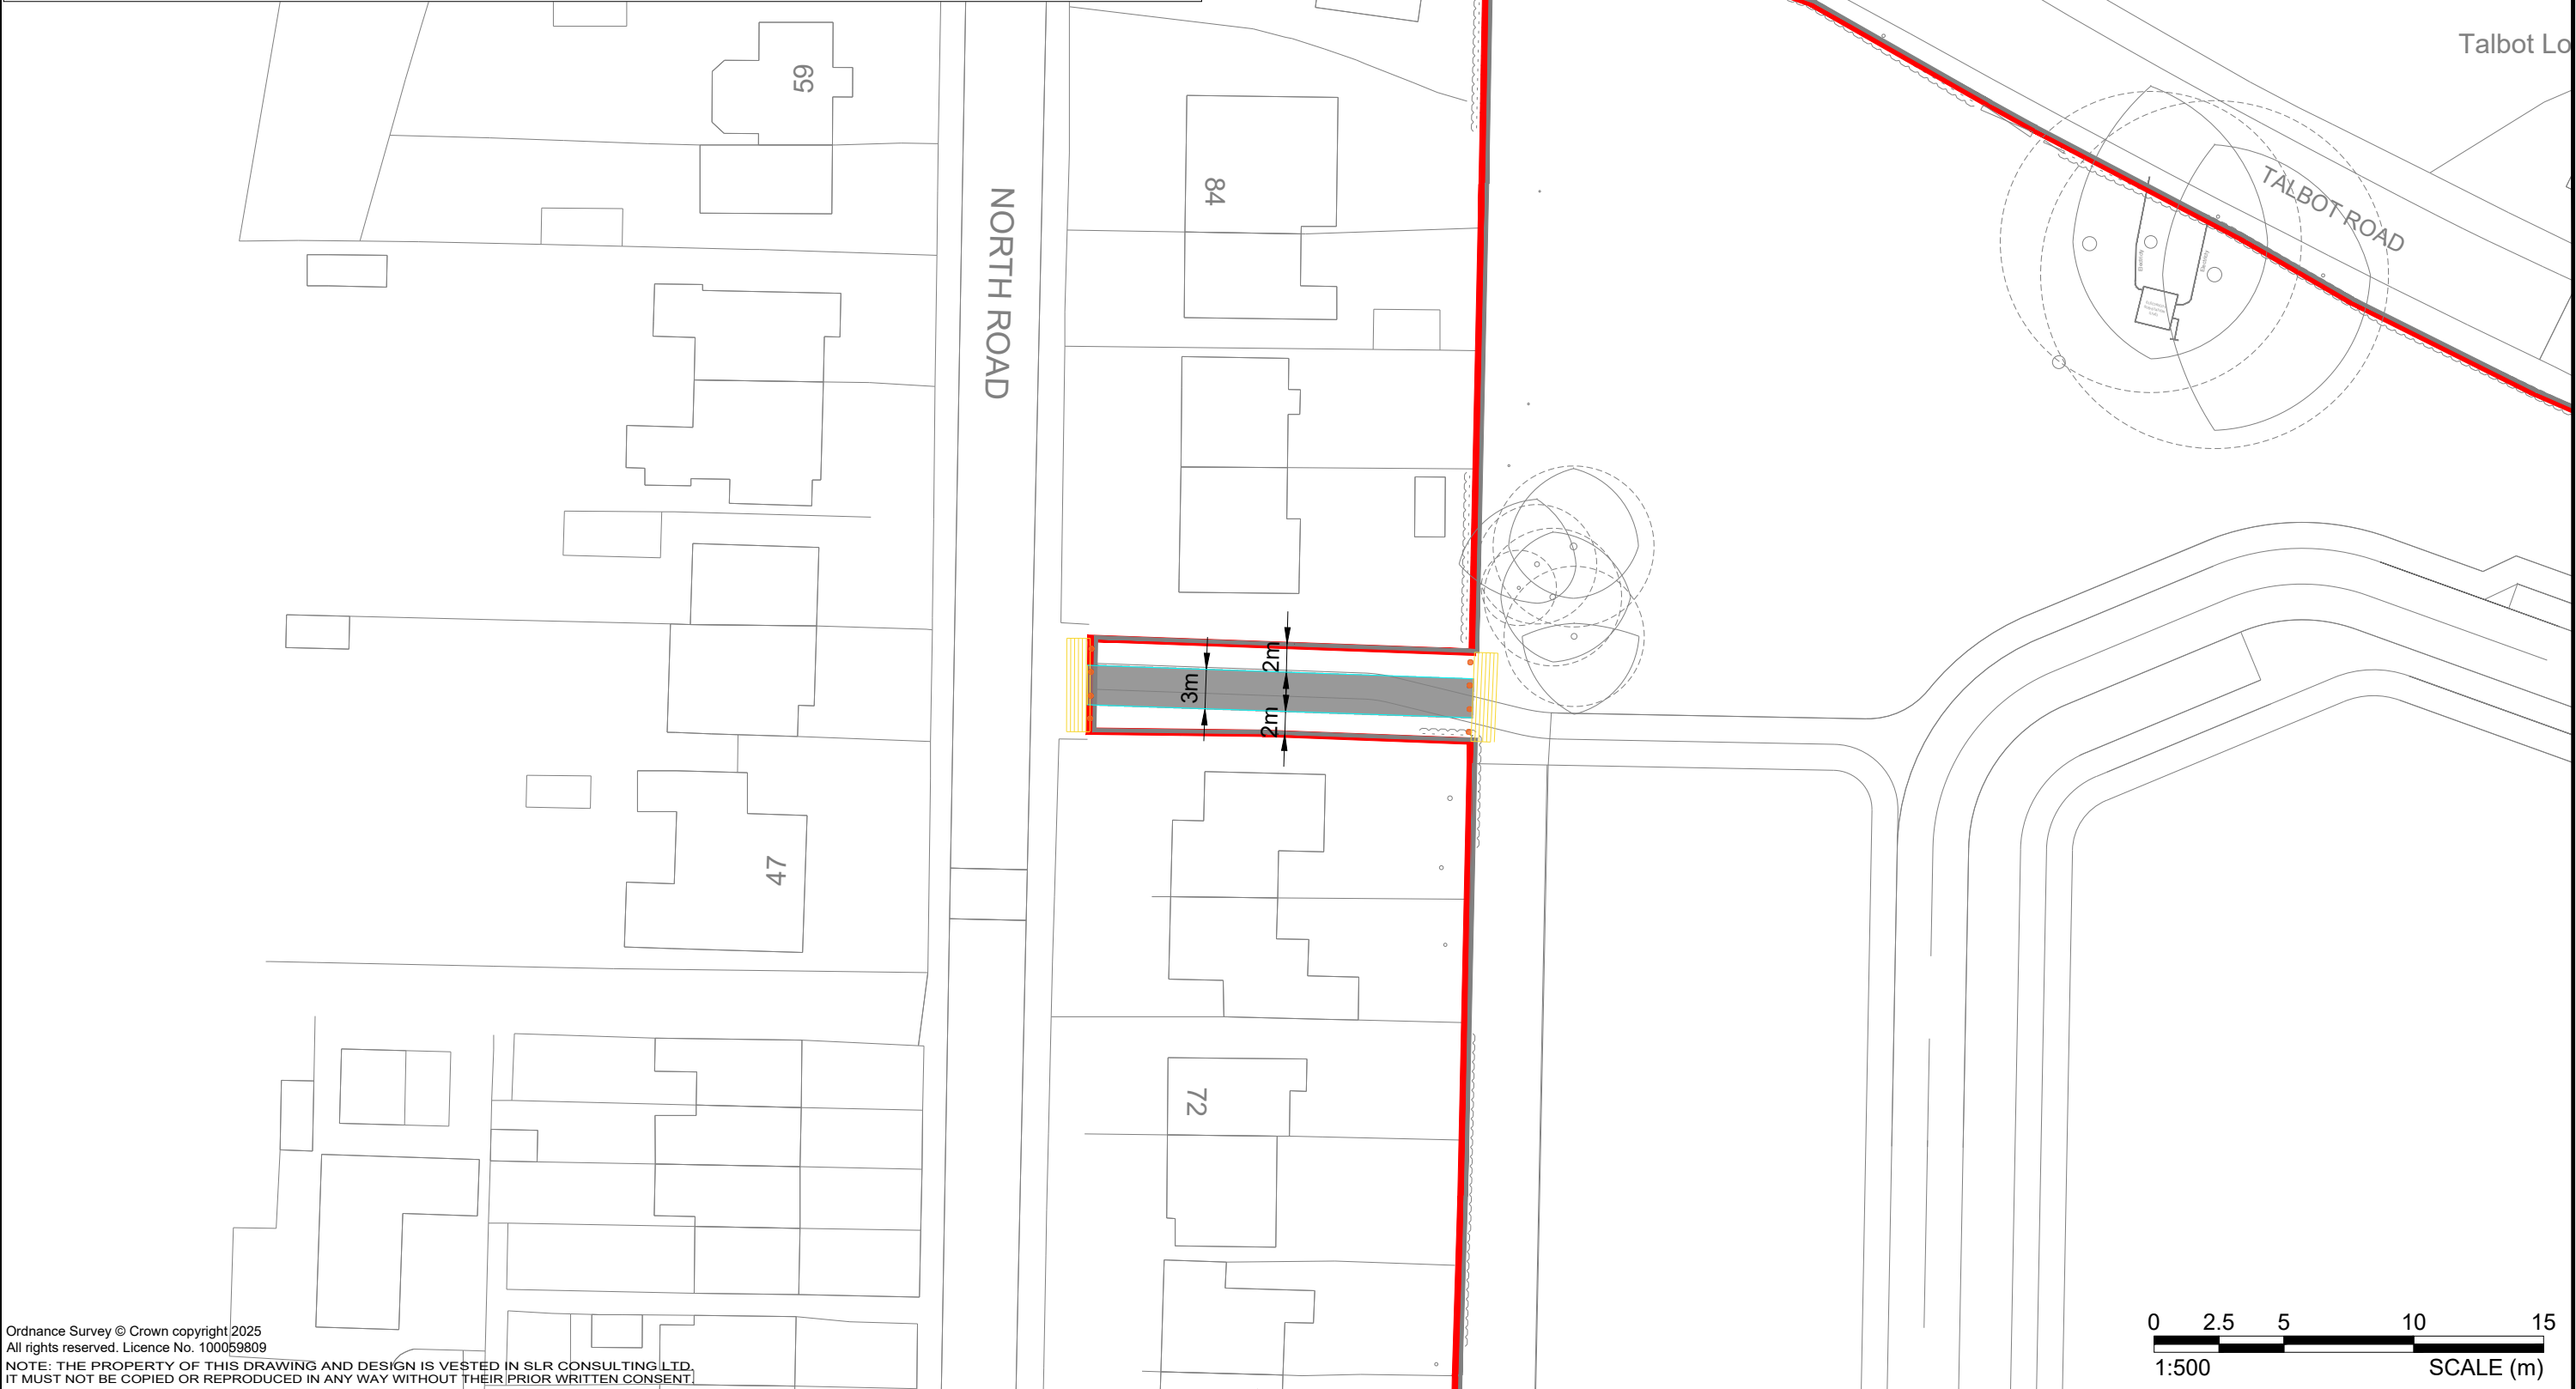

Ordnance Survey © Crown copyright 2025
All rights reserved. Licence No. 100059809
NOTE: THE PROPERTY OF THIS DRAWING AND DESIGN IS VESTED IN SLR CONSULTING LTD.
IT MUST NOT BE COPIED OR REPRODUCED IN ANY WAY WITHOUT THEIR PRIOR WRITTEN CONSENT

REV.	DETAILS	DRAWN	CHECKED	DATE
1				

- Notes:
- 1. This is not a construction drawing and is intended for illustrative purposes only.
 - 2. White lining is indicative only.

Legend

Site Boundary

Fixed Bollards

Proposed Kerbs

Corduroy Paving



Talbot Road, Glossop

Proposed Modal Filter Access

DRAWN:	CHECKED:	DATE:	SCALES:
YF	MR/TP	21.07.25	1:500 at A3

Primary Client
Derbyshire County Council



DRAWING NUMBER:	REVISION:
415.065105-D101	A

INFORMATION ONLY