


INSERT B - PROPOSED MODAL FILTER AT TALBOT ROAD

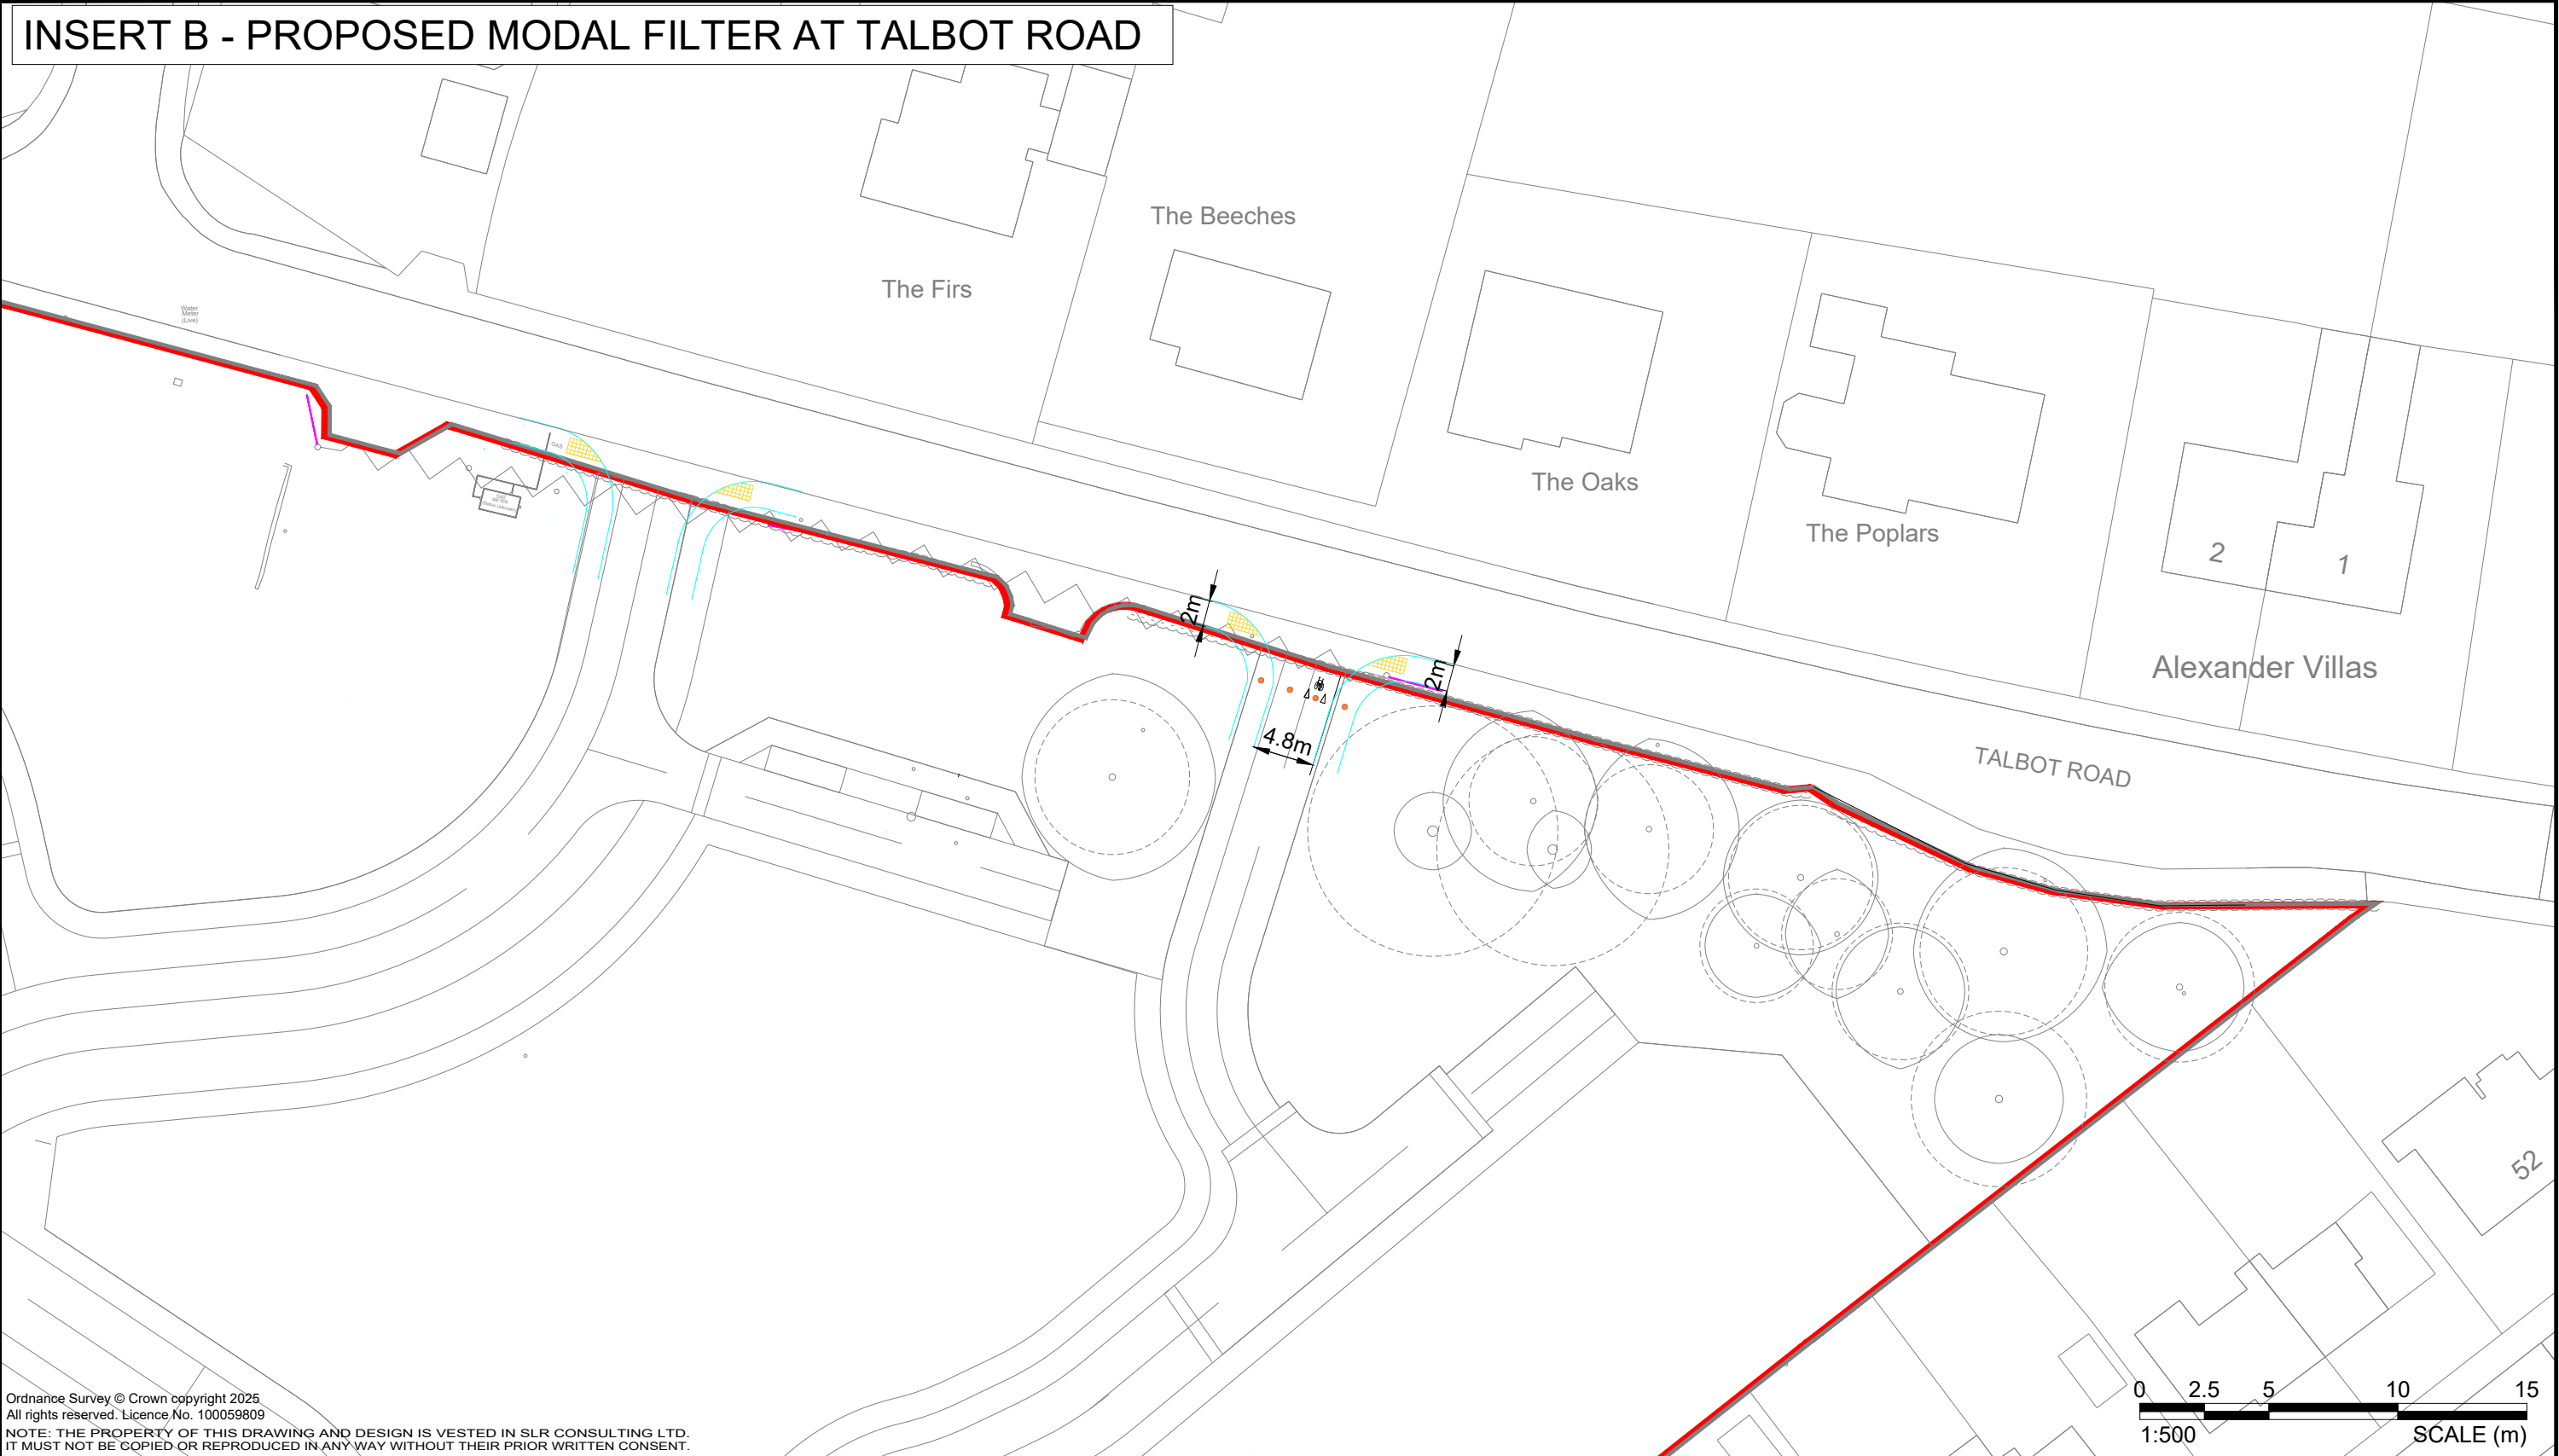

Ordnance Survey © Crown copyright 2025
All rights reserved. Licence No. 100059809
NOTE: THE PROPERTY OF THIS DRAWING AND DESIGN IS VESTED IN SLR CONSULTING LTD.
IT MUST NOT BE COPIED OR REPRODUCED IN ANY WAY WITHOUT THEIR PRIOR WRITTEN CONSENT.

REV.	DETAILS	DRAWN	CHECKED	DATE
1				

Notes:

- 1. This is not a construction drawing and is intended for illustrative purposes only.
- 2. White lining is indicative only.

Legend

Site Boundary

Fixed Bollards

Proposed Kerbs

Tactile Paving

Talbot Road, Glossop

Proposed Modal Filter Access

DRAWN:
YF

CHECKED:
MR/TP

DATE:
21.07.25

SCALES:
1:500 at A3

Primary Client
Derbyshire County Council

SLR

DRAWING NUMBER:
415.065105-D102

REVISION:
A

INFORMATION ONLY