

Notes


Jennings Design Associates take no responsibility for any dimensions obtained by scaling from this drawing. If no dimension is shown the recipient must ascertain the dimension specifically from the Architect or by site measurement. Supplying this drawing in digital form is solely for convenience and no reliance may be placed on digital data. All data must be checked against hard copy. Dimensions must be checked on site. Any discrepancies must be reported to the Architect immediately. This drawing is copyright of Jennings Design Associates

Key:


Indicates photograph



Indicates area where existing floor cover is to be removed

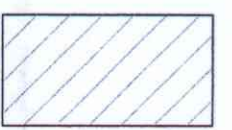


Florescent tube light

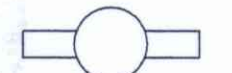

Spotlight




Suspended feature light

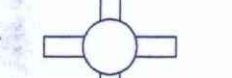

Wall fixed feature light



Circular ceiling light

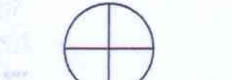

HIGH PEAK BOROUGH COUNCIL
GLASGOW SITE
RECEIVED
08 JAN 2008
FILE REF.
REPLY REQUIRED

Rev	Description	Date	By

Jennings Design Associates
Architects

Project Management, Interior Design, Planning Supervision

No 1 Irwin Street, Denton, Manchester M34 2AX
Tel: 0161 336 5011 Fax: 0161 320 0512
e-mail: jda@jda-architects.com

Buxton Pavillion Gardens

First floorplan to restaurant area as existing, showing existing lighting

Drawing Number	Rev	Scale	Date
012		1:50	
Drawn by:	Checked By:		

SKETCH



Notes


Jennings Design Associates take no responsibility for any dimensions obtained by scaling from this drawing. If no dimension is shown the recipient must ascertain the dimension specifically from the Architect or by site measurement. Supplying this drawing in digital form is solely for convenience and no reliance may be placed on digital data. All data must be checked against hard copy. Dimensions must be checked on site. Any discrepancies must be reported to the Architect immediately. This drawing is copyright of Jennings Design Associates

HPK/2008 / 0005

Upholstered seating furniture must satisfy, as a minimum standard, Ignition Source 0 (cigarette test) and Crib Ignition Source 5 as specified in British Standard 5852, 1990, 'Methods of Test for Assessment of the Ignitability of Upholstered Seating by Smouldering and Flaming Ignition Sources.


If in order to secure compliance with the above standard the fabric submitted for test has been treated beforehand with a fire retardant product, the testing laboratory must be instructed to subject the samples so treated to a water soak test, in accordance with British Standard 5651, 1989, paragraph 3, before the BS 5852 tests are carried out. A copy of the laboratory test report from an accredited testing laboratory identifying compliance of the furnishing composite with the above mentioned British Standards must be forwarded to this Authority before installation and confirmation that the furnishings specified in this certificate have been installed in the premises.

this drawing shows a typical section through explaining the construction, see scheme plan / setting out drawing for overall sizes and shapes required for the project.

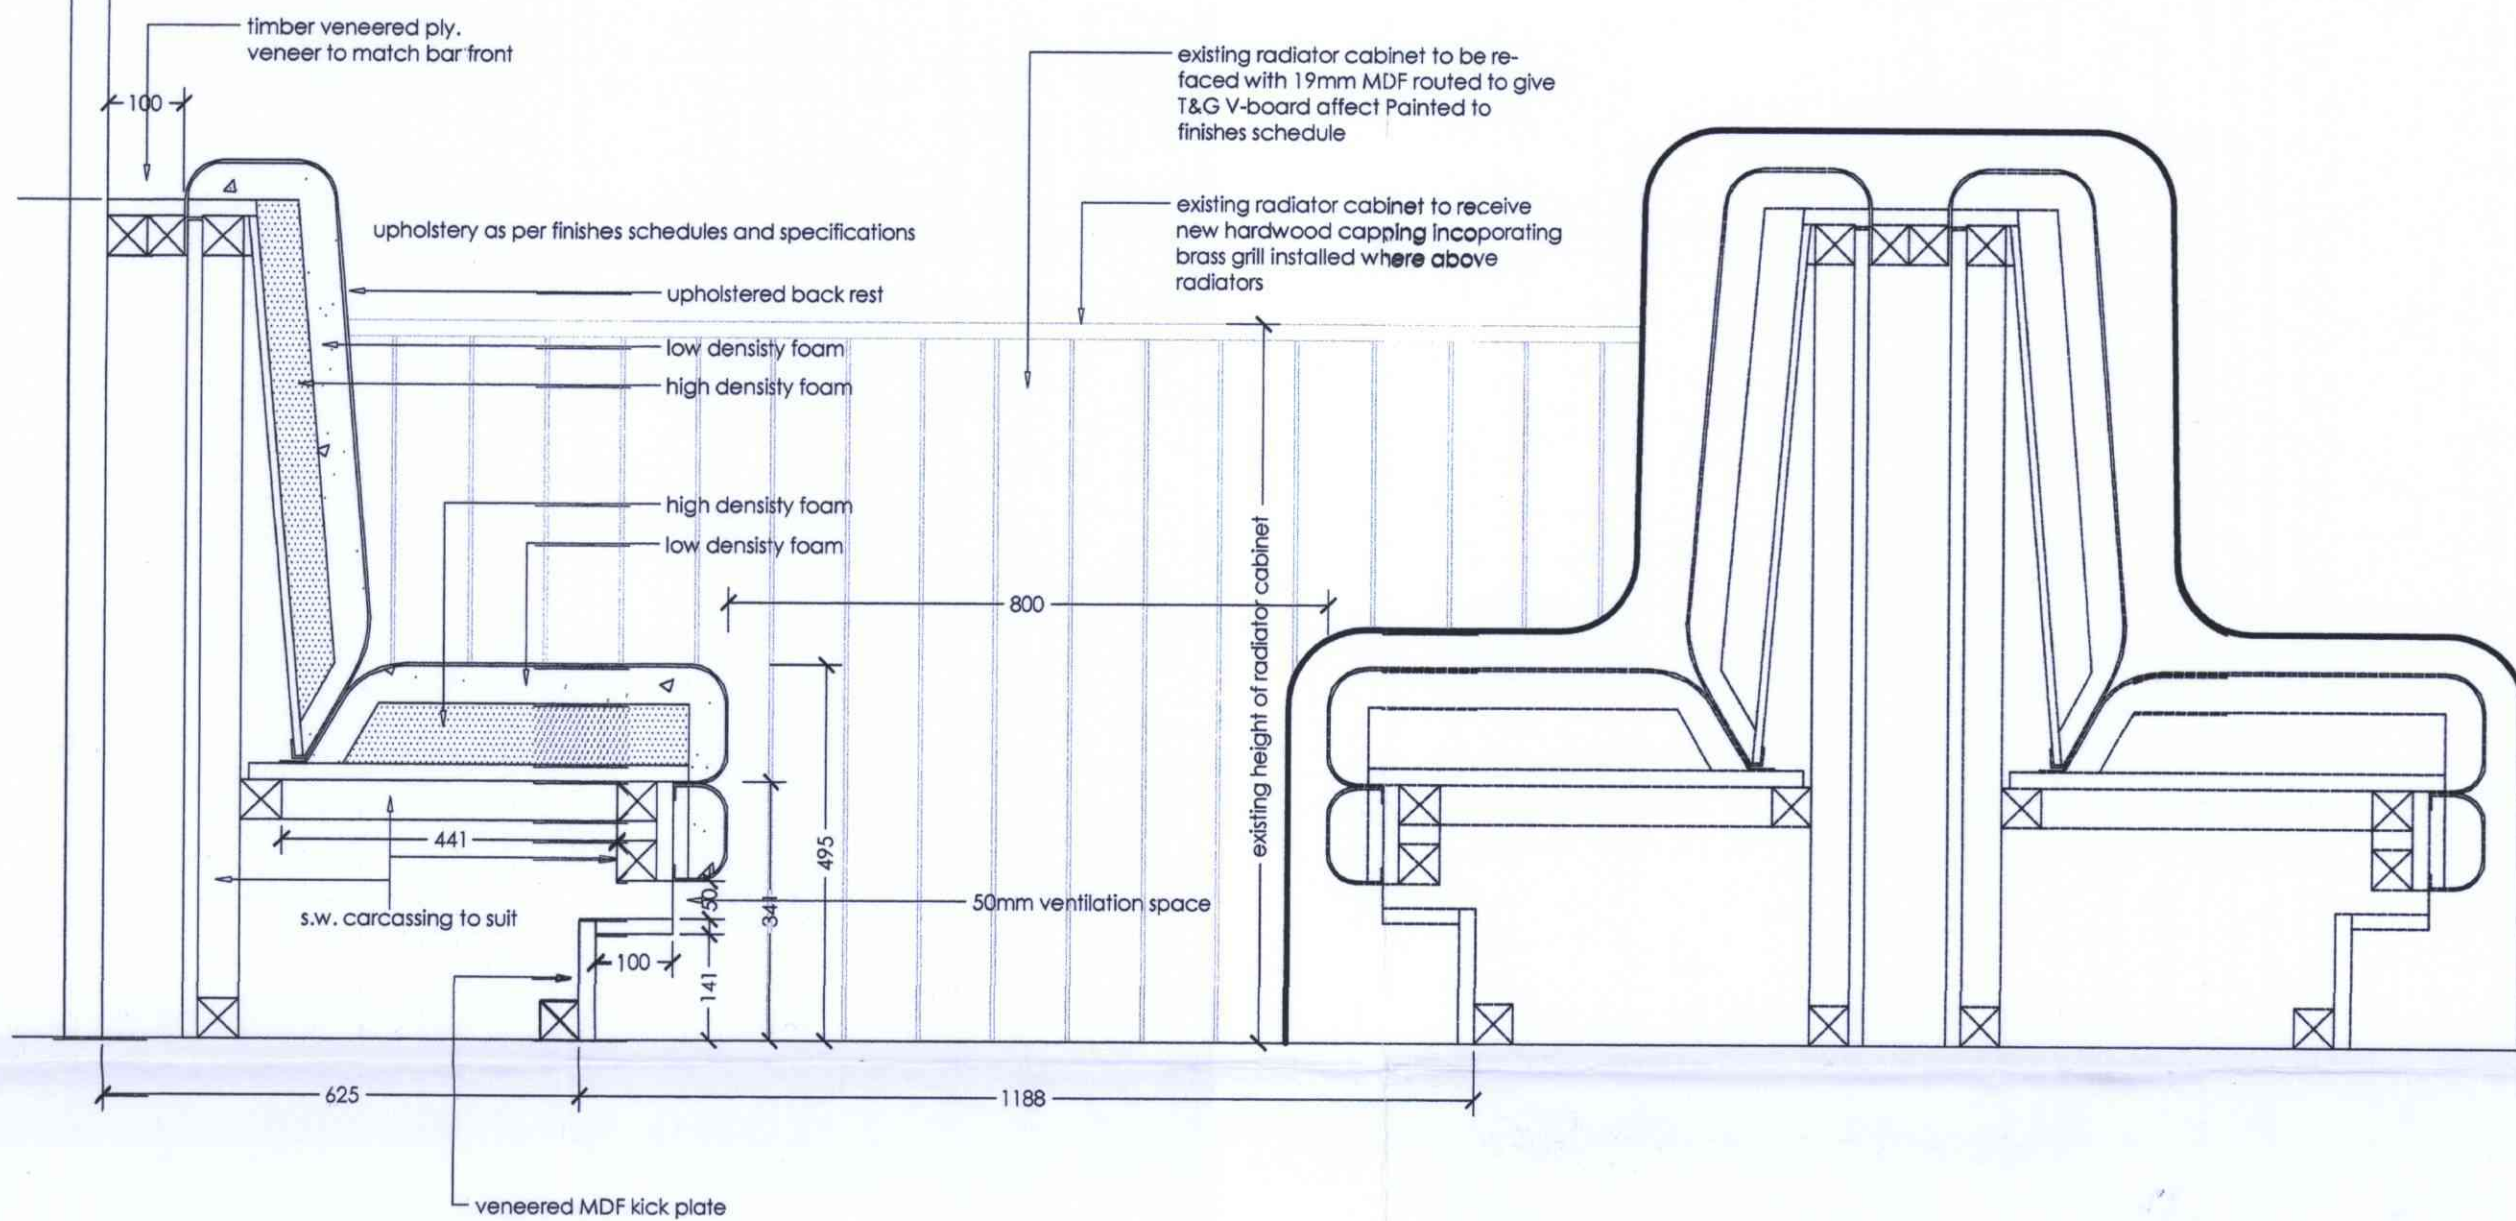


Detail Section

Rev	Description	Date	By

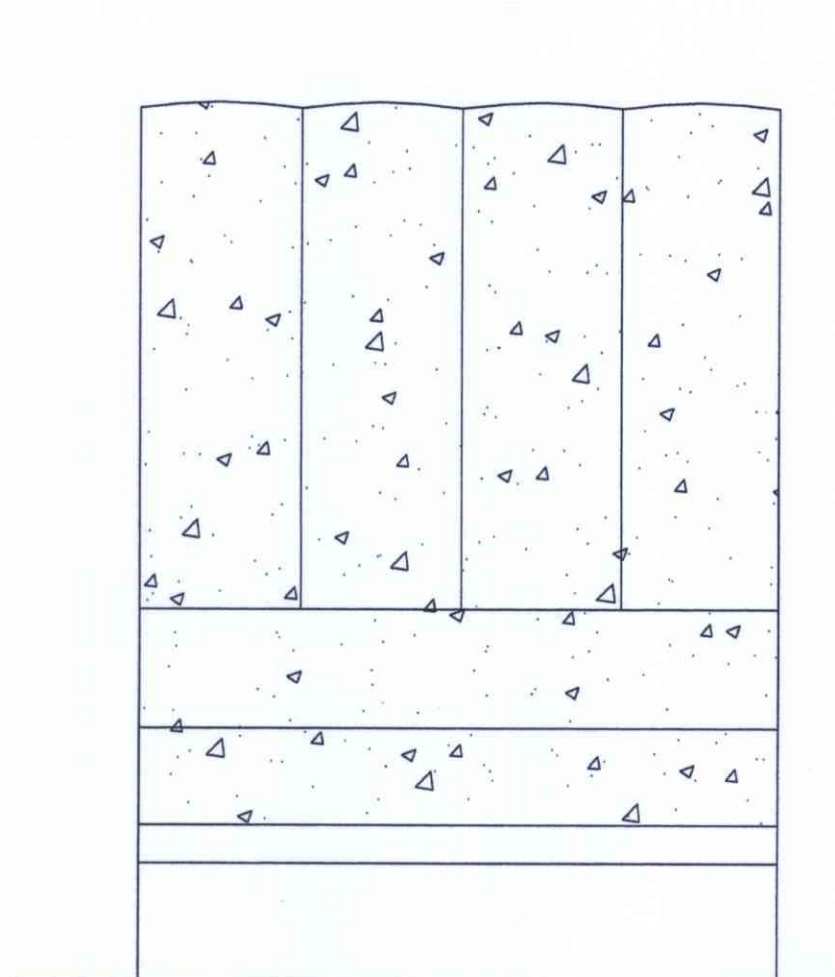

Elevation

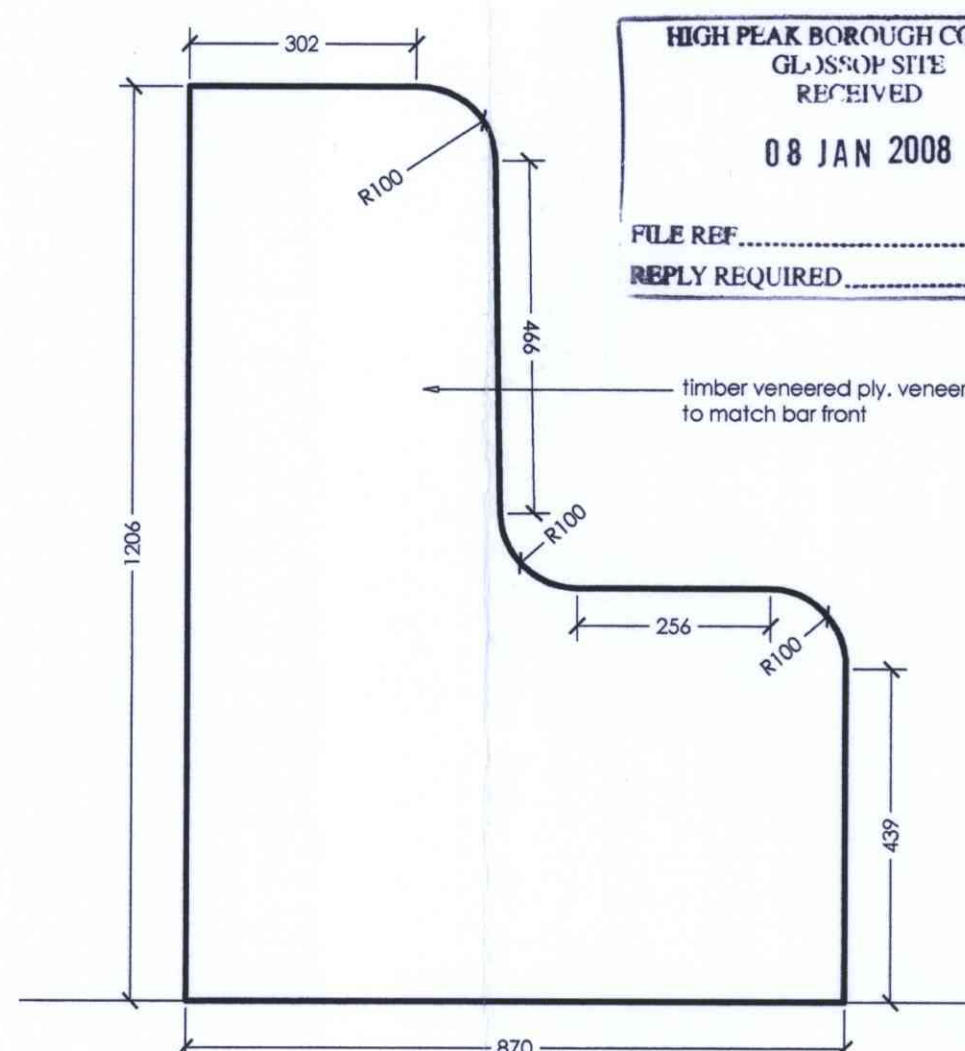

Elevation of end

Jennings Design Associates

Architects

Project Management, Interior Design, Planning Supervision

No 1 Irwin Street, Denton, Manchester M34 2AX
Tel: 0161 336 5011 Fax: 0161 320 0512
e-mail: jda@jda-architects.com

High Peak Borough Council

Buxton Pavilion
Refurbishments

Restaurant Booth seating
Details

Drawing Number	Rev	Scale:	Date:
538-121	.	1/10	07-12-07
		Drawn by:	Checked By:
		AG	.


SKETCH

Notes


Jennings Design Associates take no responsibility for any dimensions obtained by scaling from this drawing. If no dimension is shown the recipient must ascertain the dimension specifically from the Architect or by site measurement. Supplying this drawing in digital form is solely for convenience and no reliance may be placed on digital data. All data must be checked against hard copy. Dimensions must be checked on site. Any discrepancies must be reported to the Architect immediately. This drawing is copyright of Jennings Design Associates

HPK/2008 / 0005


HIGH PEAK BOROUGH COUNCIL
GLASSOP SITE
RECEIVED
08 JAN 2008
FILE REF.....
REPLY REQUIRED.....

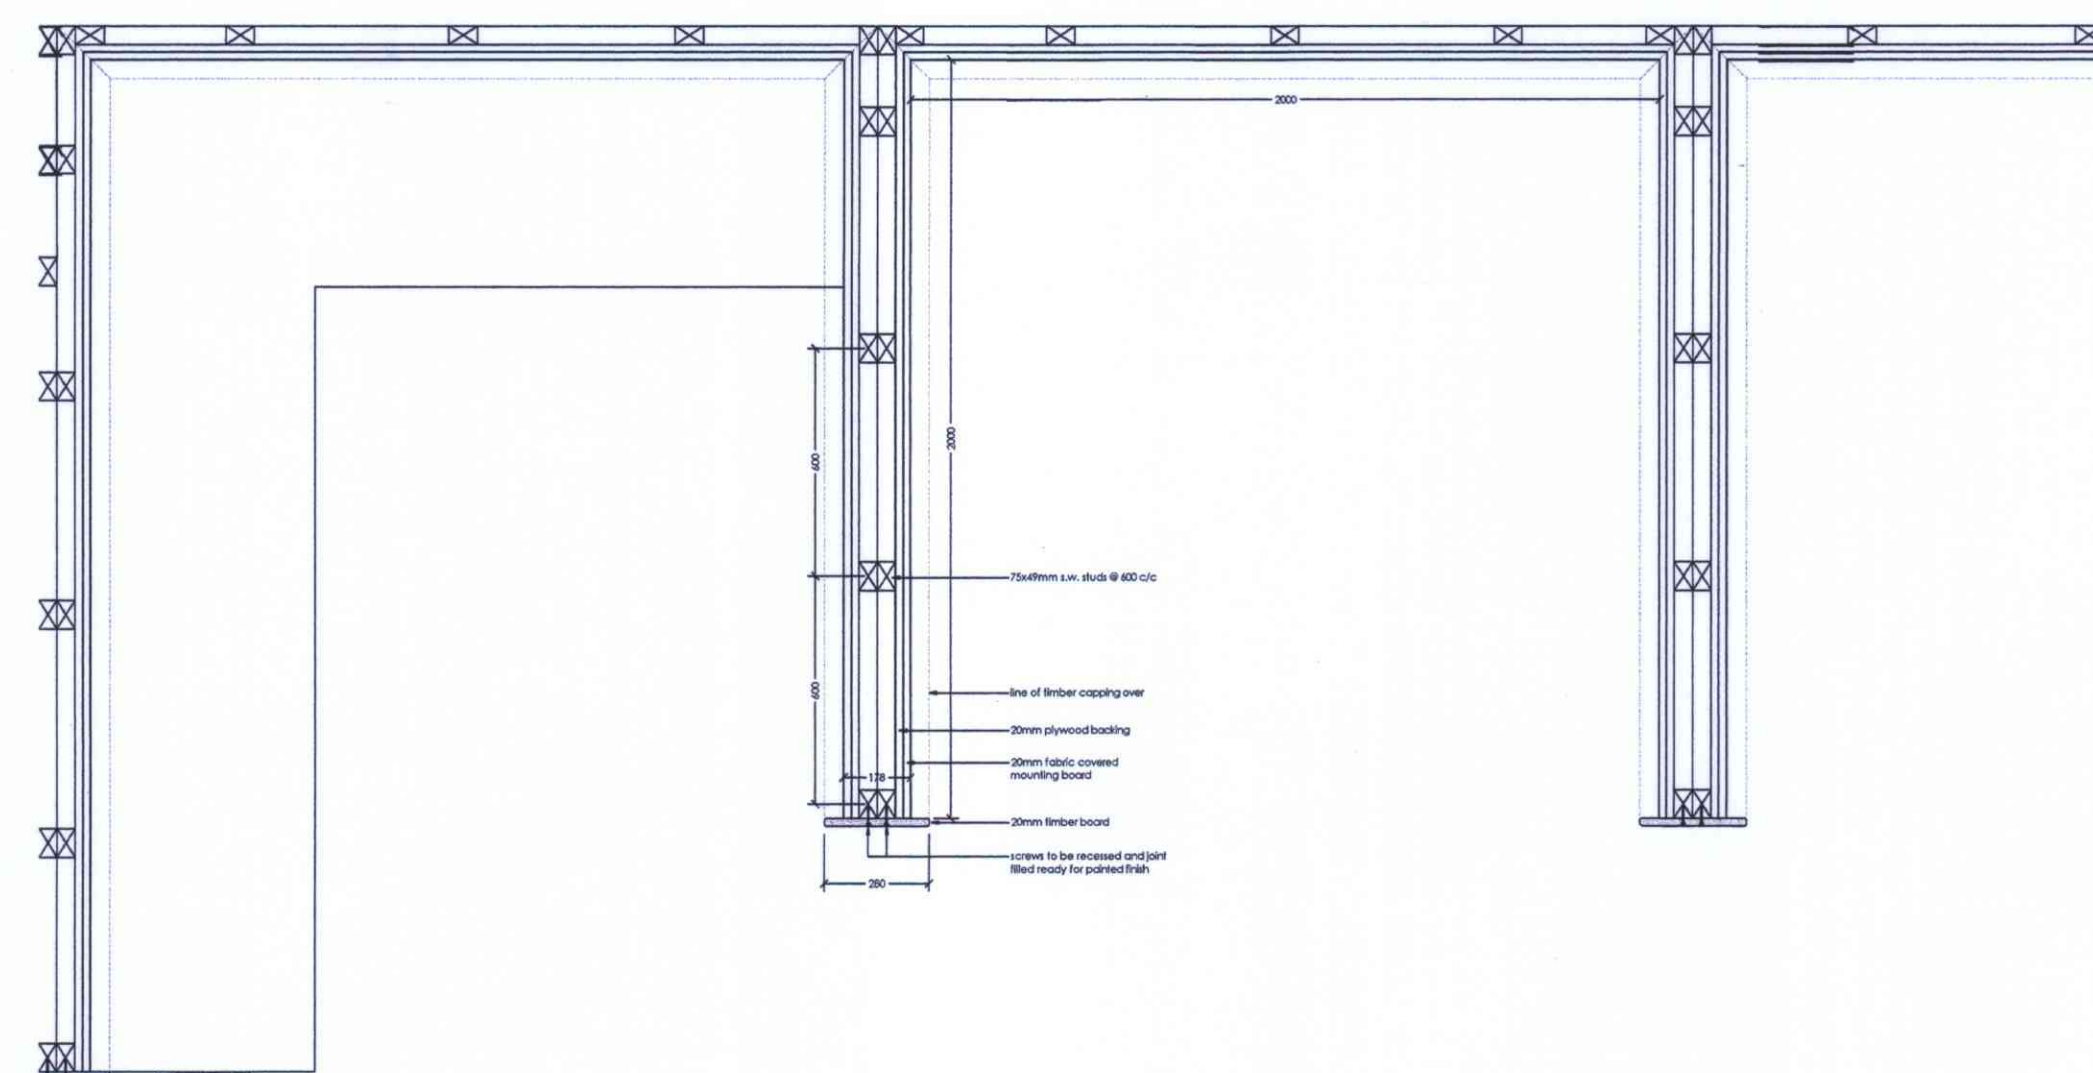


Plan 1:10

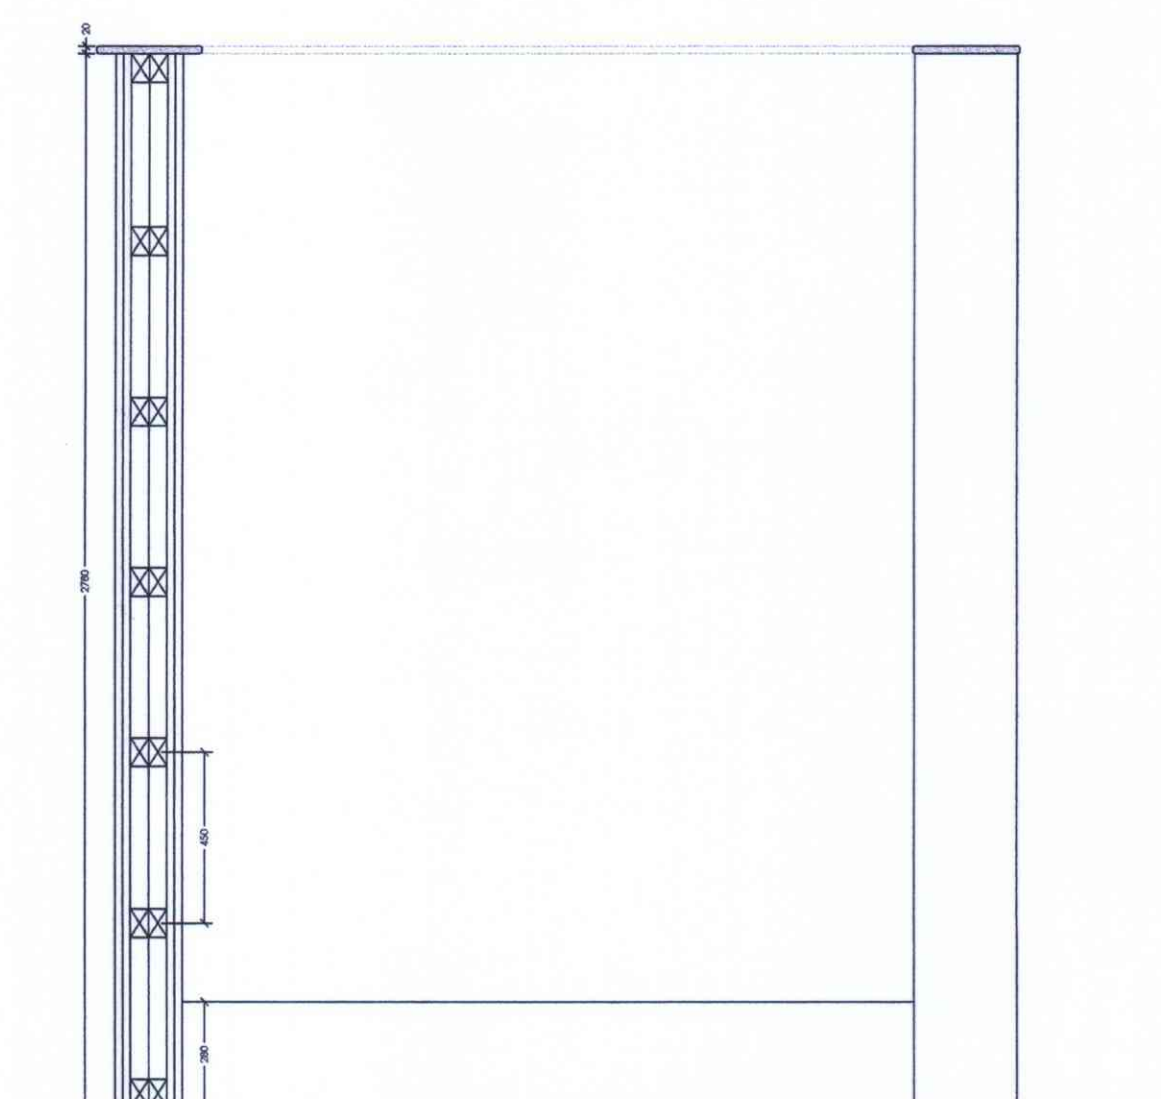

Section 1:10

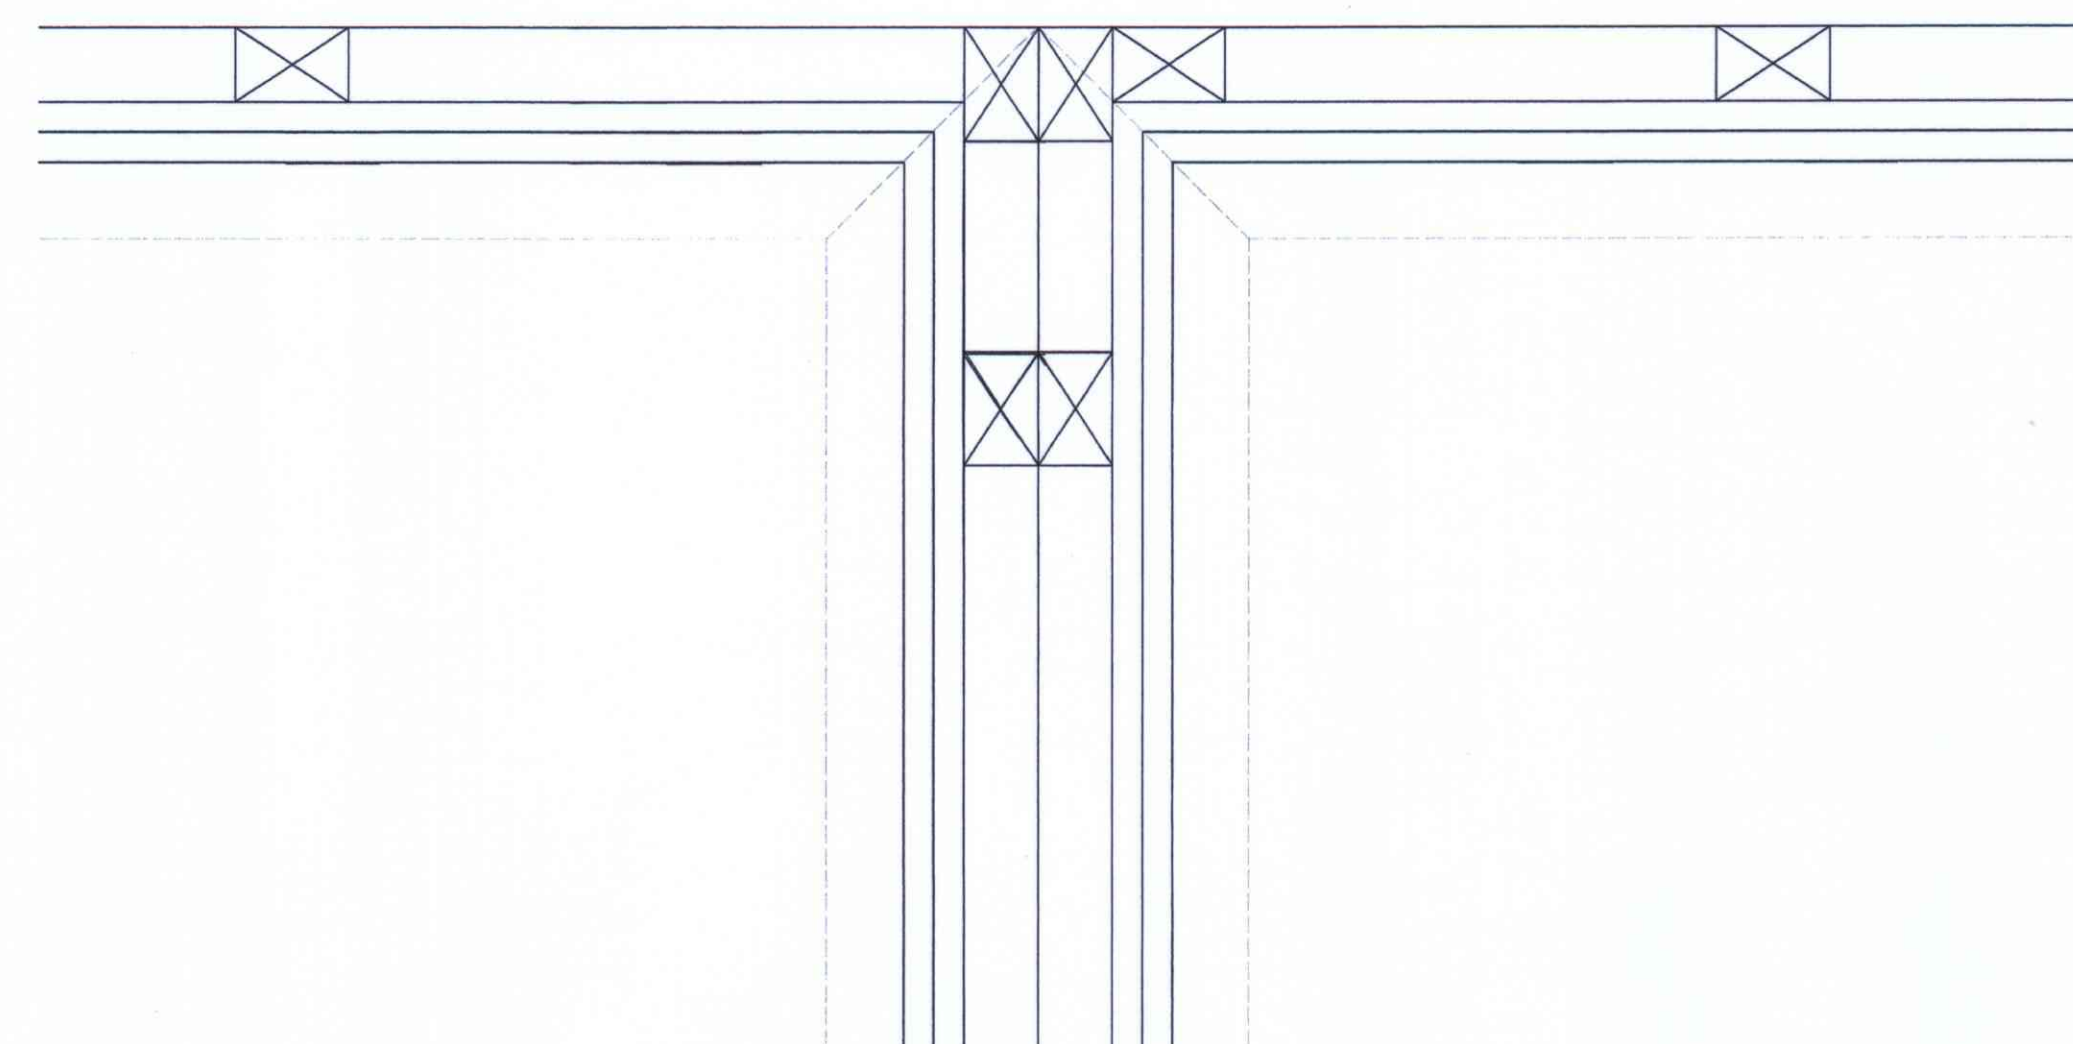

Detail 1:5

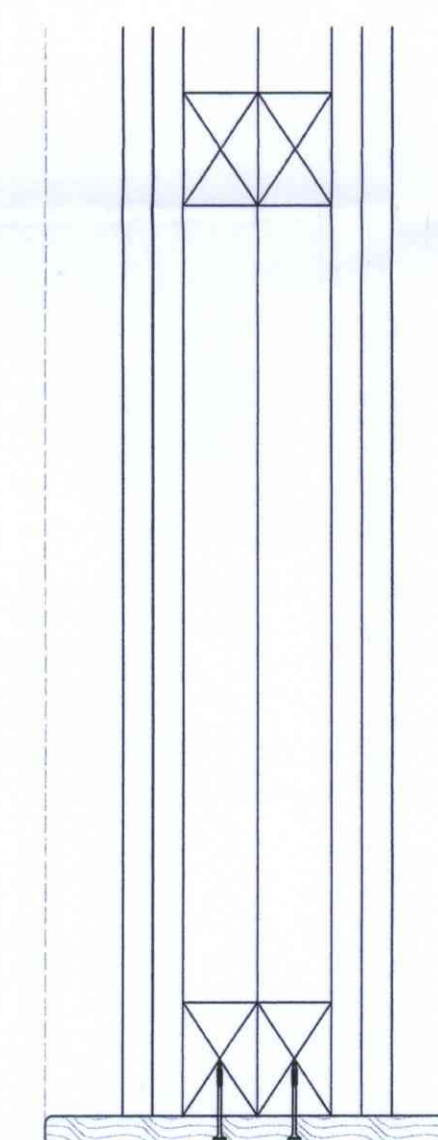

Detail 1:5

Rev	Description	Date	By

Jennings Design Associates
Architects

HIGH PEAK BOROUGH COUNCIL
GLASSOP SITE
RECEIVED
08 JAN 2008
FILE REF.....
REPLY REQUIRED.....

Project Management, Interior Design, Planning Supervision

No 1 Irwin Street, Denton, Manchester M34 2AX
Tel: 0161 336 5011 Fax: 0161 320 0512
e-mail: jda@jda-architects.com

High Peak Borough Council

Buxton Pavilion
Refurbishments

Artist Pod details
Off site manufacture

Drawing Number 538-120	Rev As Shown	Scale As Shown	Date -
	Drawn By -	Checked By -	

PLANNING