

NOTES / KEY


- A) _____
DENOTES FORMER GROUND LEVEL
PATH LEVEL
- B) _____
DENOTES PROPOSED GROUND LEVEL
PATH LEVEL

NEW DECORATIVE BALUSTRADE -
MAX 1100MM FROM FINISHED PATIO
LEVEL - 900MM HIGH ON RAMP.
20MM THICK BALUSTERS AT
MAX 79MM CENTRES CAPPED
WITH FLEUR DE LYS FINIAL
BALUSTRADE TO BE SET INTO STONE
DWARF WALL / KERB. THE WALL/
KERB IS TO BE FINISHED
WITH ONCE-WEATHERED COPING.
SEE PROPOSED 1:50 PLAN.

EDGE BEAM - RE-USED BEAM
FROM THERMAL BATHS
(NON STRUCTURAL PURELY DECORATIVE).

WITCH HAK BOROUGH COUNCIL
COUNCILOR SITE
RECEIVED
06 JUN 2008

FOR 2ND FLOOR
4/4/08 Y. (1/4/08) (1/4/08)

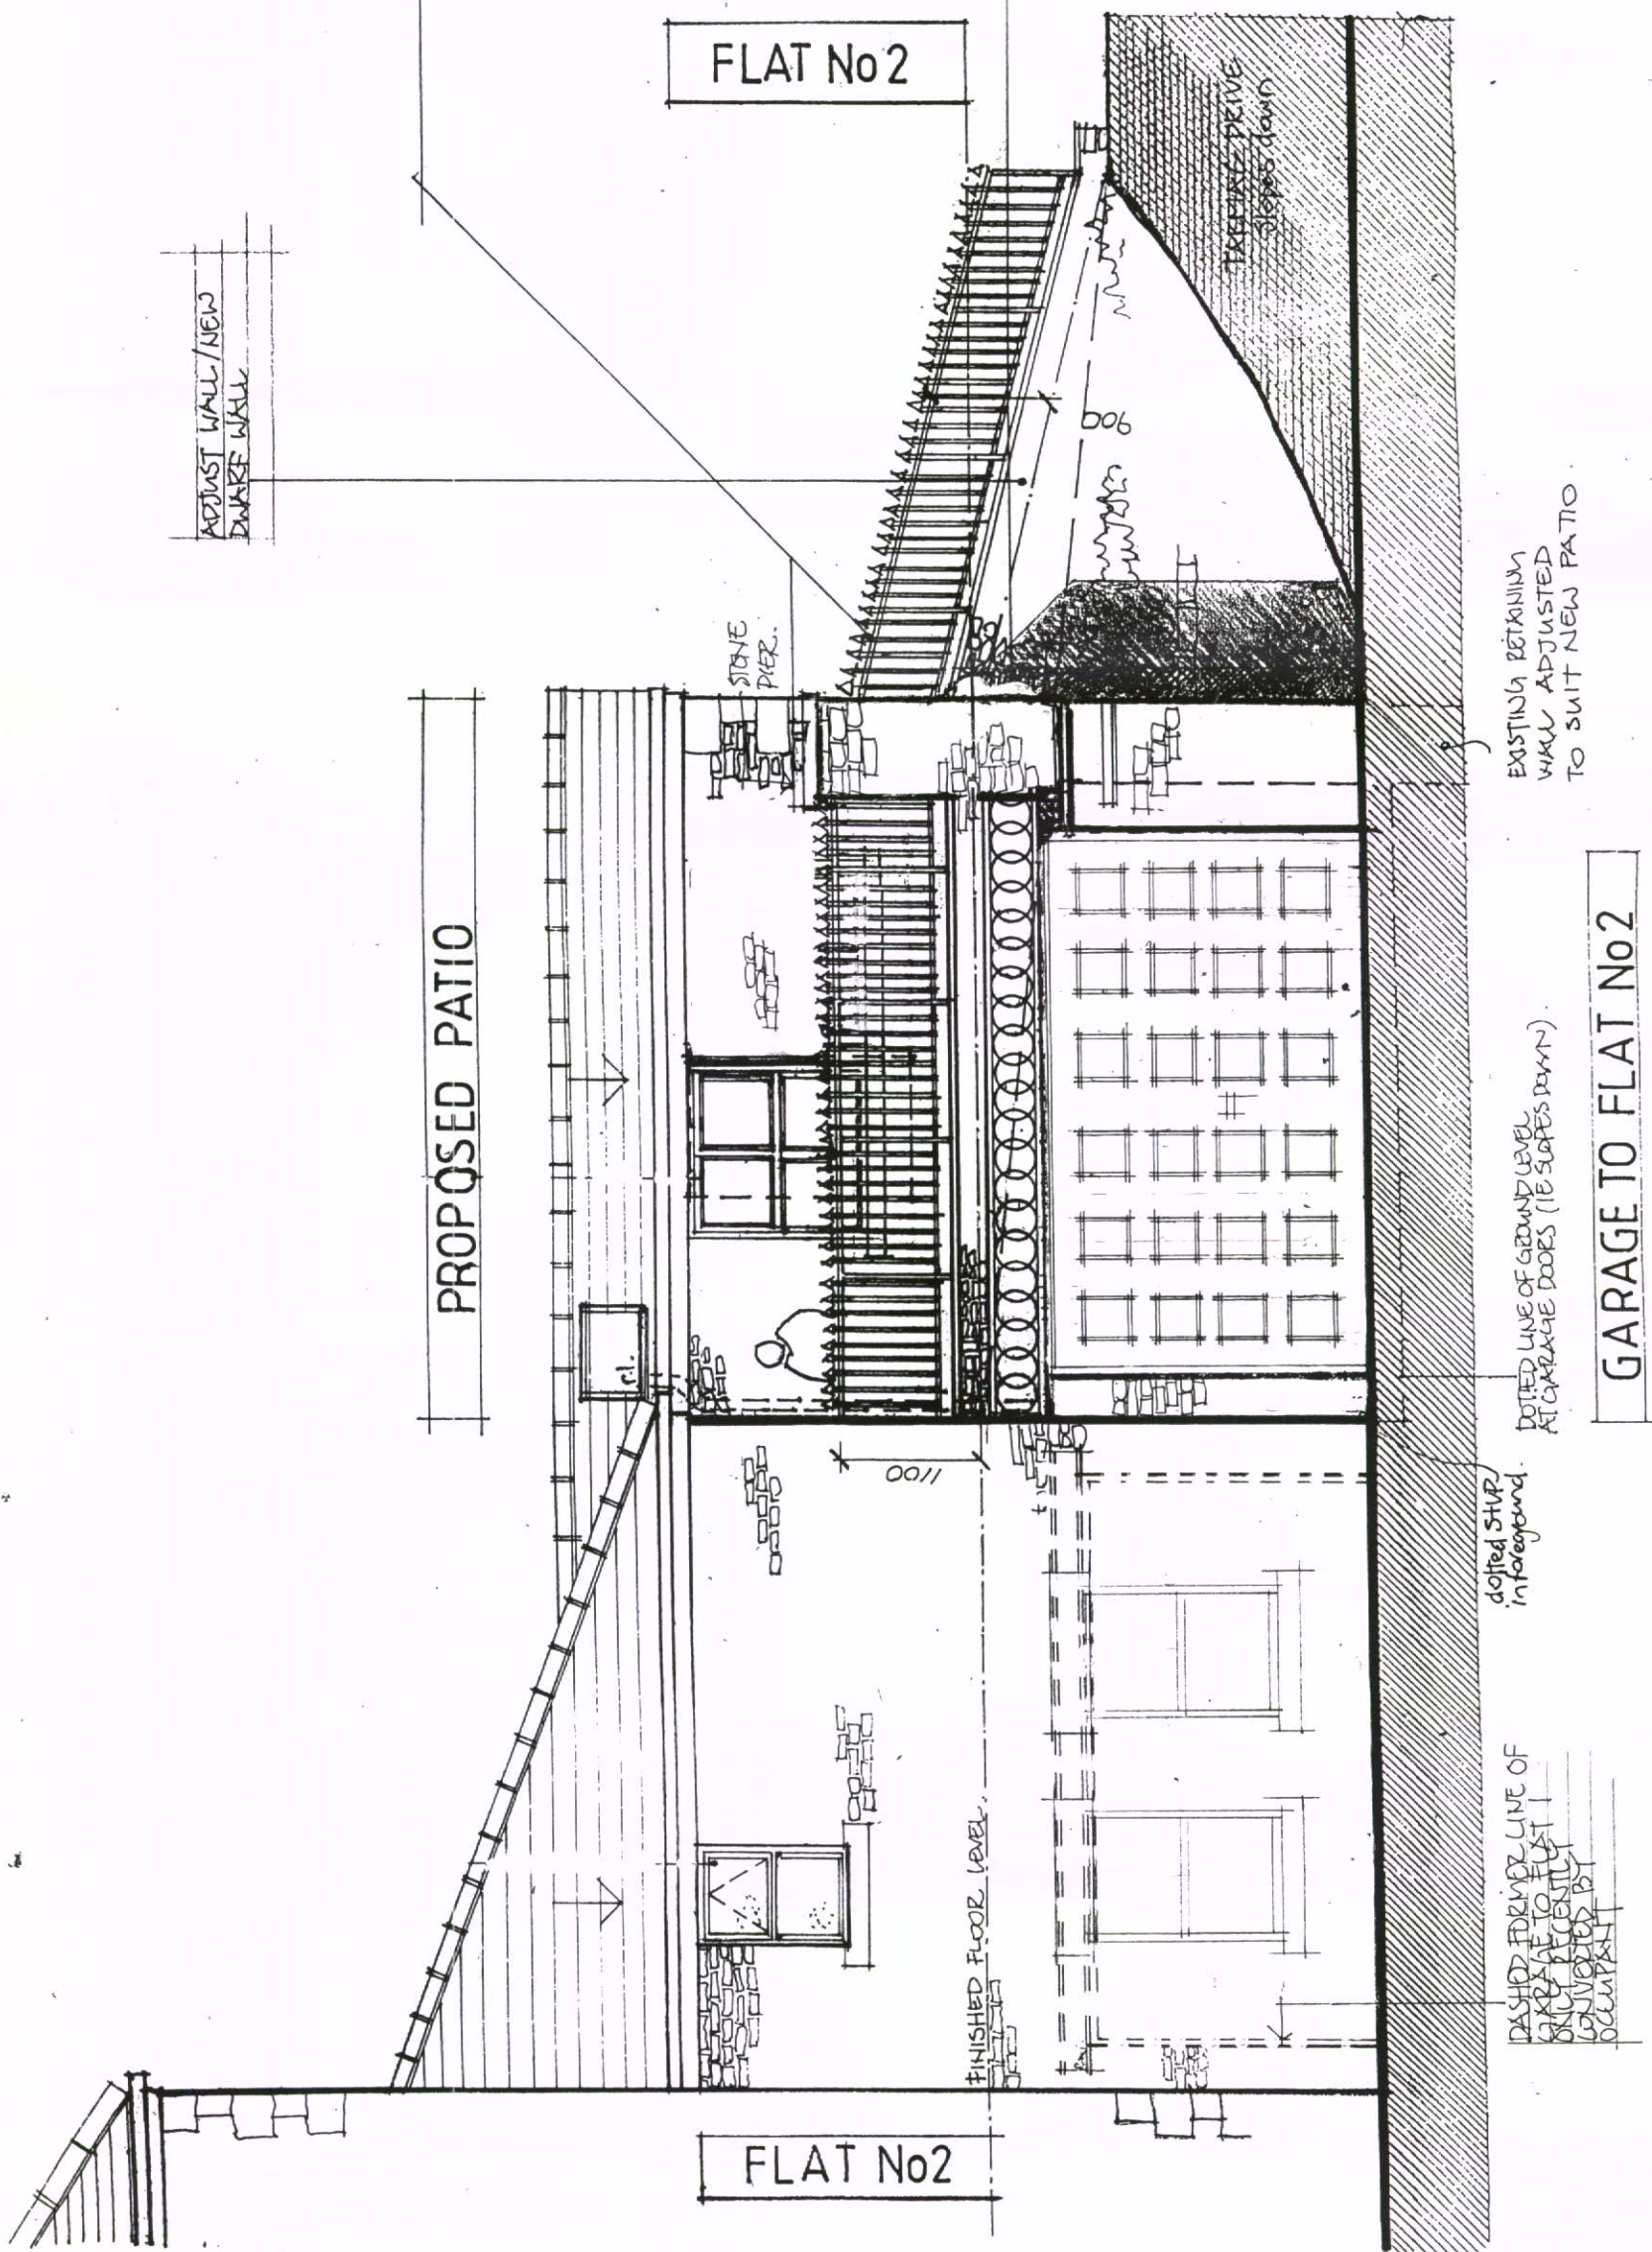

PROPOSED SIDE ELEVATION 1:50
(PART ELEVATION)
MARCH APRIL 2008
DRWG 05

TYPICAL SECTION THROUGH BALUSTRADE

TO PATIO (1:20)

WICKHAM BOROUGH COUNCIL
(ALSO SHOWN SITE
RECEIVED

06 JUN 2008

WICKHAM BOROUGH COUNCIL
(ALSO SHOWN SITE
RECEIVED

BALUSTRADE TO BE FIXED
THRU TO BEAM & 1ST FLOOR
TO WITHSTAND HORIZONTAL FORCE
OF 0.14 KHM.
DECORATIVE BALUSTRADE.
PAINTED BLACK (MIN 400MM)
ONCE WEATHERED STONE COPING
WITH THROATINGS.

DPC

COURSED NATURAL STONEMWORK
DWARF WALL (225MM HIGH)
WALL TIED TO FLOORING UNITS
MIN 50MM SCREED (Laid to falls)
50MM YORKSTONE PAVING ON
25MM MIN SAND BED
(OR MORTAR DABS)

INDIVIDUAL BALUSTERS
200MM Ø AT 900MM CTRS

PROPRIETARY BEAM & ROT
FLOOR TO SPECIALISTS DESIGN
& DETAIL

RE-USED 'SALVAGED' EDGE
BEAM FROM THERMAL BATHS
NON STRUCTURAL
(INTEGRATED INTO WALLING)

PROPOSED REAR ELEVATION 1:50

(PART ELEVATION).

MARCH APRIL 2008

[AS BUILT]

DRWG 06

