




Architect before work commences. Do not scale from this drawing.
This drawing is to be used in conjunction with all relevant drawings and specialist
advice. It is not to be used for any other purpose without the written consent of the
architect. No part of this drawing is to be reproduced or stored in any retrieval system
without the written consent of the architect.
All structural components shown are indicated only. Details, calculations of structural
members are to be provided by the Structural Engineer.
This drawing is copyright.

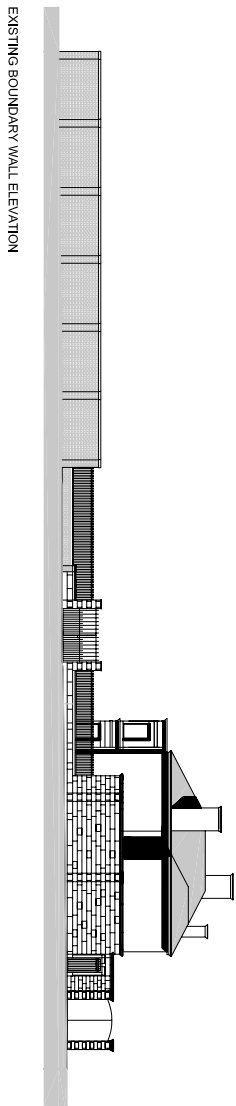


EXISTING BOUNDARY WALL ELEVATION

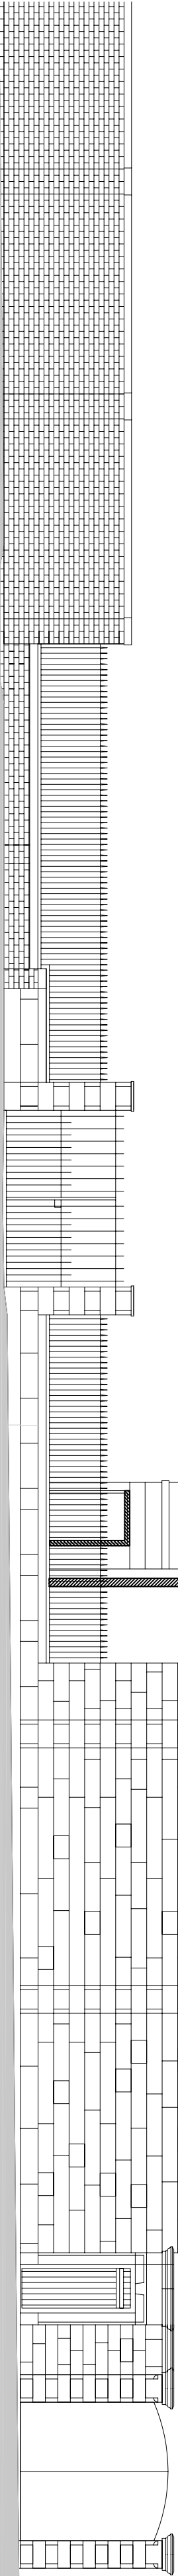

EXISTING BOUNDARY WALL ELEVATION 1200

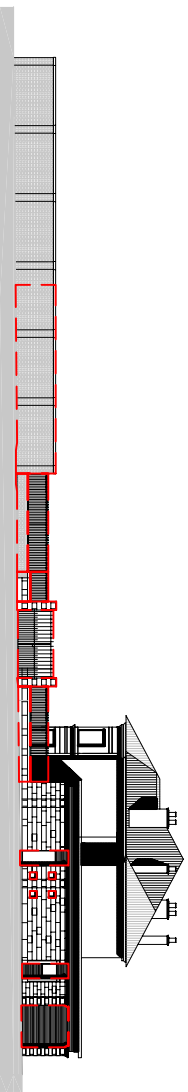

PROPOSED BOUNDARY WALL ELEVATION

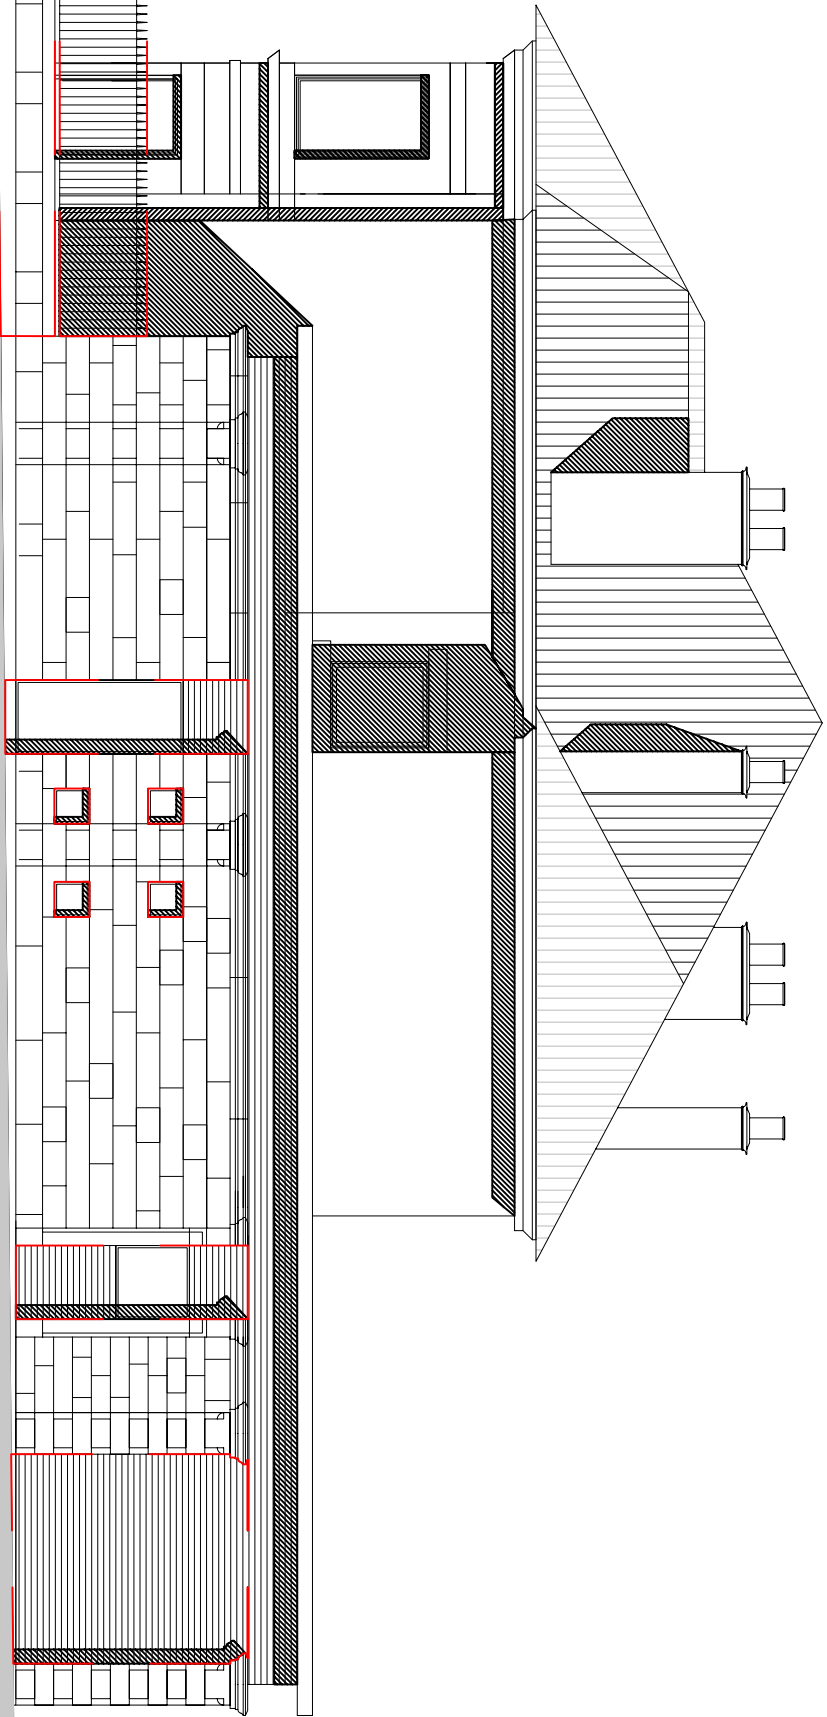

PROPOSED BOUNDARY WALL ELEVATION 1200

| | |
|--|-------------------------------------|
| AUSTIN ASSOCIATES | |
| ARCHITECTS | |
| 465 CHESTER ROAD, OLD TRAFALD, MANCHESTER, M18 9NA | |
| TEL: 0161 275 7100 FAX: 0161 275 7110 EMAIL: info@austinassociates.co.uk | |
| Project | EASTON HOUSE |
| Client | MANOR HOUSE |
| Drawing | EXISTING AND PROPOSED BOUNDARY WALL |
| Treatment | ELEVATIONS |
| Scale | 1:200 @ A2 |
| Date | JANUARY 2009 |
| Number | 2240/029 |
| Revision | - |