



PROPOSED PLAN OF WALL CONSTRUCTION

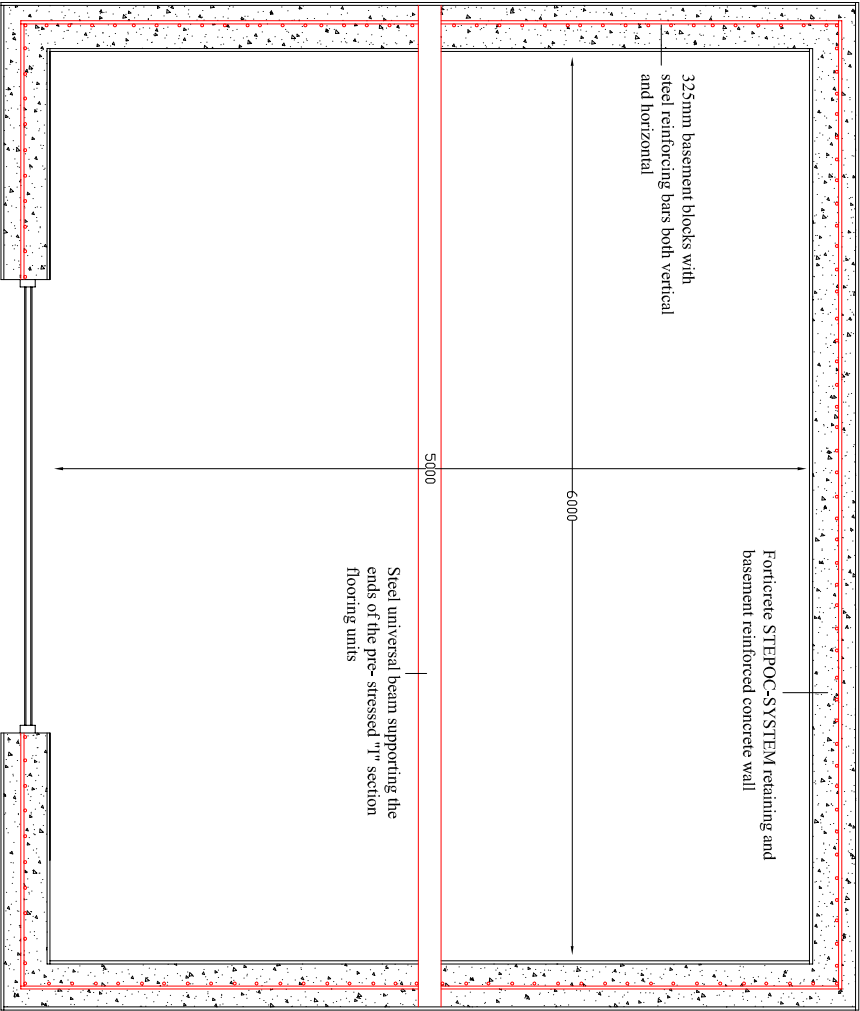

PROPOSED PLAN OF ROOF COMPONENTS

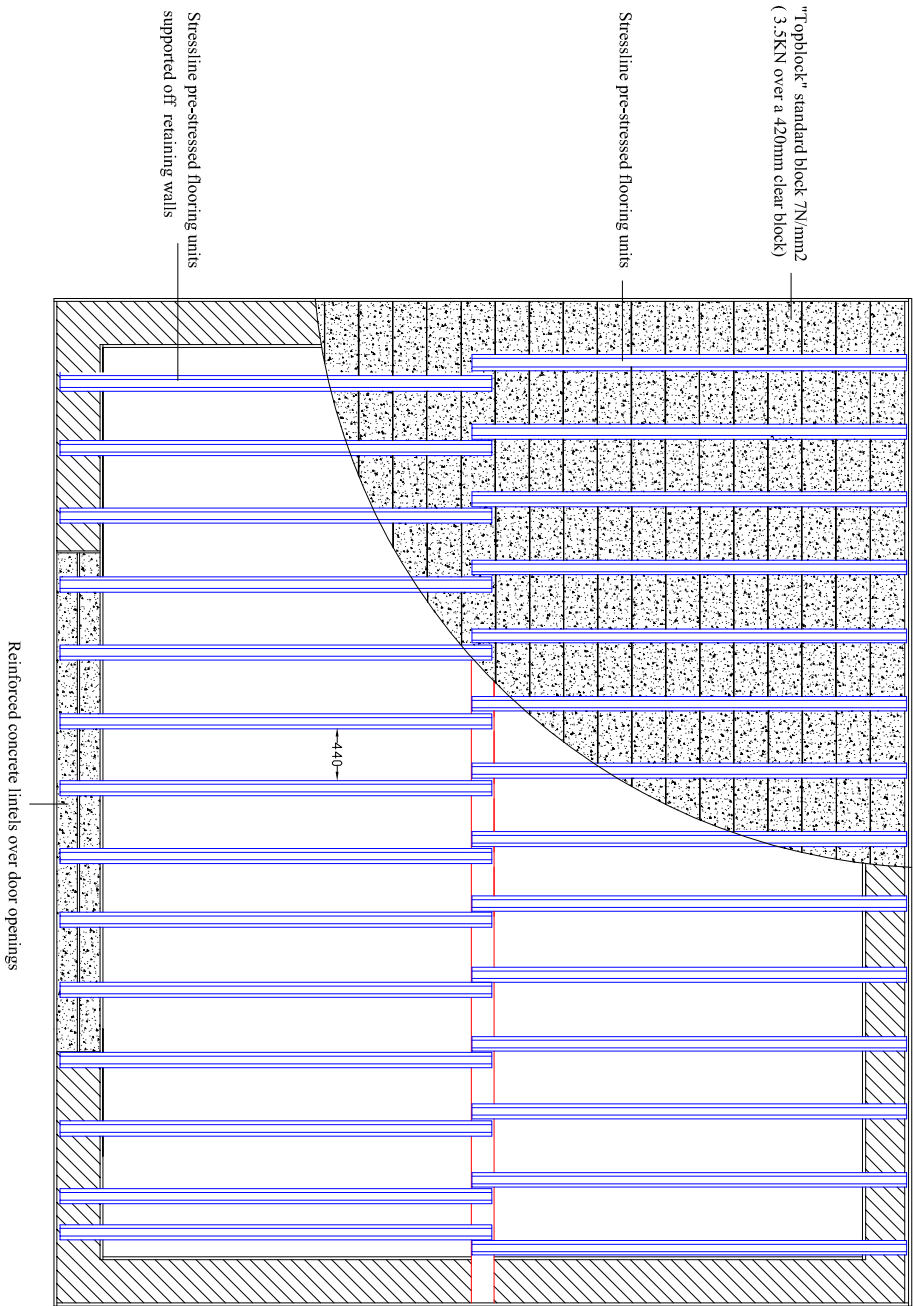

SCALE 1:50

DRAWING NO. 03