


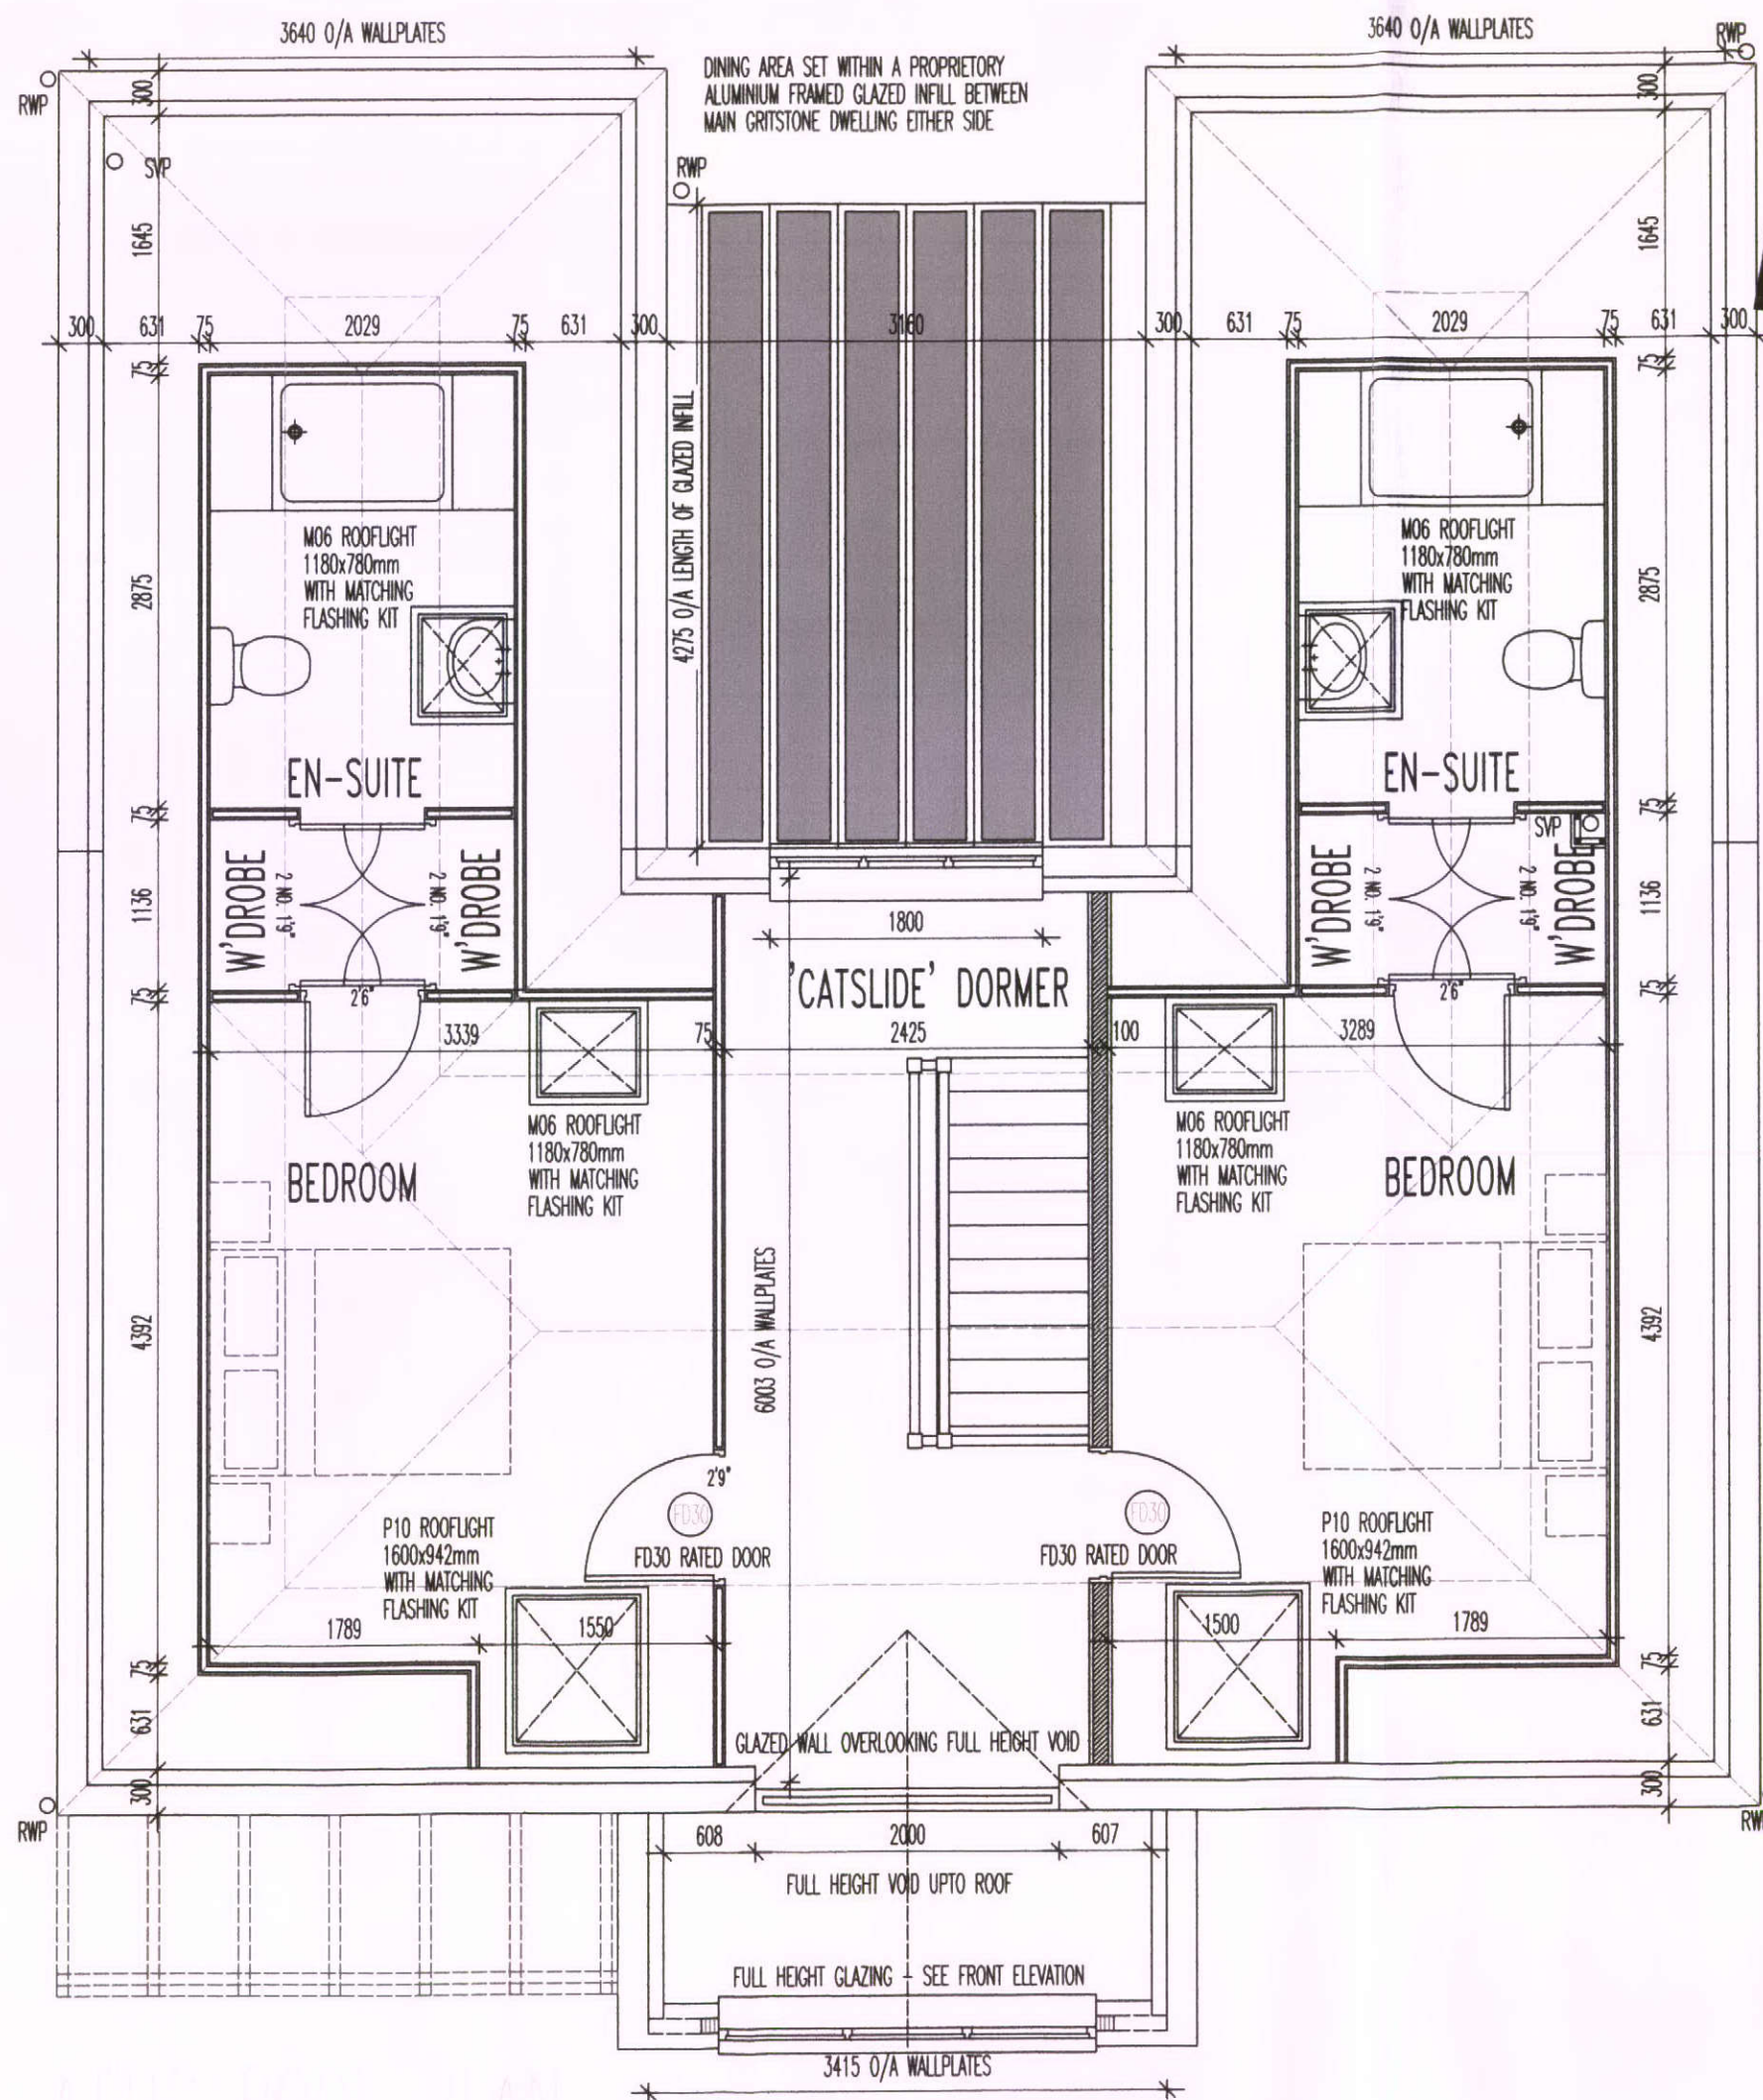

NEW DWELLING, RESERVOIR ROAD

HPK/2009/0367

DWG: NEW DWELLING

COTELANDS

RESERVOIR RD, WHALEY BRIDGE

1:50
DATE: 2009

CHECKED:
DRAWN:

CL - 06