



Sign 'A'
Scale 1:50
Non-illuminated folded aluminium fascia finished
RAL 5002 (semi gloss) incorporating non
illuminated Boots lozenge and applied vinyl text and graphics.
Size of fascia = 9,740mm x 800mm including 25mm upstand
Lozenge size = 864mm x 530mm
Cap height 'a' = 168mm
Height of cross = 460mm
Pavement width 3,500mm
Height to underside of fascia 2,450mm



Sign 'F'
Scale 1:50
Flat aluminium panel - RAL 5002 - to face of glass
vinyl over laminate with clear anti-graffiti vinyl.
Lozenge size = 864mm x 530mm
Size = 950mm x 1,640mm
Pavement width 3,500mm
Height to underside of sign 810mm




Sign 'C'
Scale 1:50
Internally applied digital print
Overall size 2,840mm x 950mm
Pavement width 3,500mm
Height to underside of sign 810mm



Sign 'D'
Scale 1:50
Internally applied digital print
Overall size 2,840mm x 1,640mm
Size of cross = 744mm x 710mm
Cap height 'a' of pharmacy = 120mm
Pavement width 3,500mm
Height to underside of sign 810mm



Sign 'E'
Scale 1:50
Internally applied digital print
Overall size 950mm x 1,640mm
Pavement width 3,500mm
Height to underside of sign 810mm

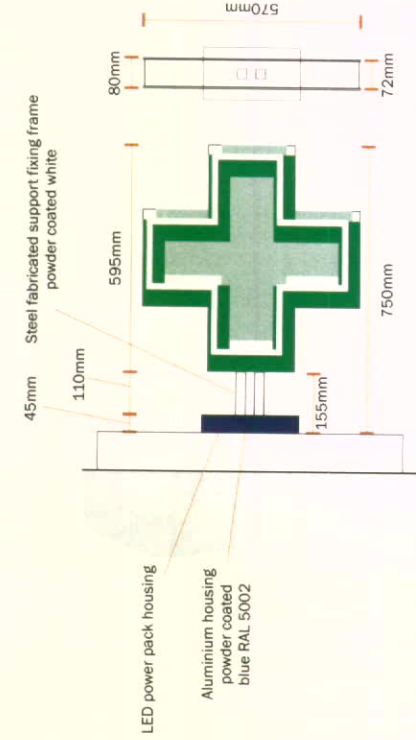

Sign 'B'
Scale 1:20
Large projection sign
Internally illuminated projecting cross.
Illumination by internal white L.E.D.s (illumination 120 candela)
Materials: Acrylic and steel
Overall size 750mm x 570mm
Sizes as shown.
Note: 2,565mm above ground level.

Illuminated/non illuminated vinyl references
Non illuminated cross = pantone 346c (100% darker green, 60% lighter green)
For back illuminated cross = pantone 348c (darker green), and pantone 346c (lighter green).
Also, the 'gaps' created by the overlaying of cross shapes pantone 566c (aqua).



SIGN SPECIALISTS
sign-specialists.co.uk

Contact details


19 Oxleasow Road,
East Moons Moat,
Redditch,
B98 0RE
T : 01527 504 250
F : 01527 504 251
W : www.sign-specialists.co.uk
E : enquiries@sign-specialists.co.uk

Colour reference

Paint: RAL 5002
PMS 348
PMS 346
PMS 566
White

Typefaces/notes/info

Lighting

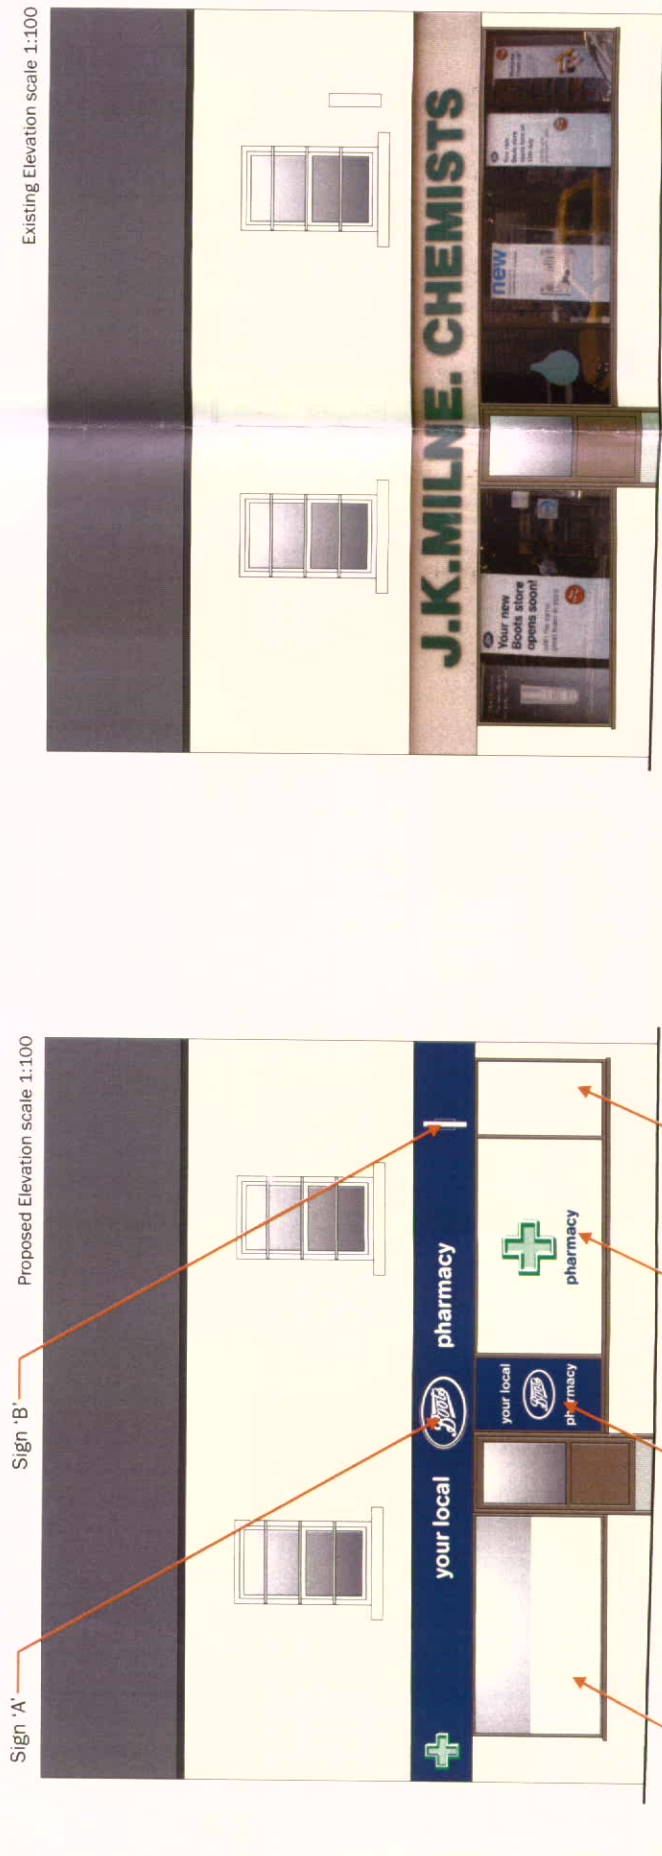

Existing Elevation scale 1:100

Customer details
Naylor & Walkden Limited (Boots)
116 - 118 Station Road
Hadfield
Glossop
SK13 1AL
Date drawn - 01.07.2009
Designer - Paul G.
Location - J:\Naylor & Walkden
Job no - 85855/B
Rev dates
B) 13.07.09-RP
C) -
D) -
E) -
F) -
Rev dates
G) -
H) -
I) -
J) -
K) -

The designs, illustrations, and
photography is the property of
Sign Specialists Ltd. The contents
are confidential, any form of
reproduction, copying, disclosure,
modification or distribution without
prior written consent is strictly
prohibited. Colours and typefaces
on drawings may be representative
only please refer to the specifications.
Visuals shown are artists impressions
only and must not be taken as an exact
representation of the completed
signage on site.



ISO Approved

Glossop