


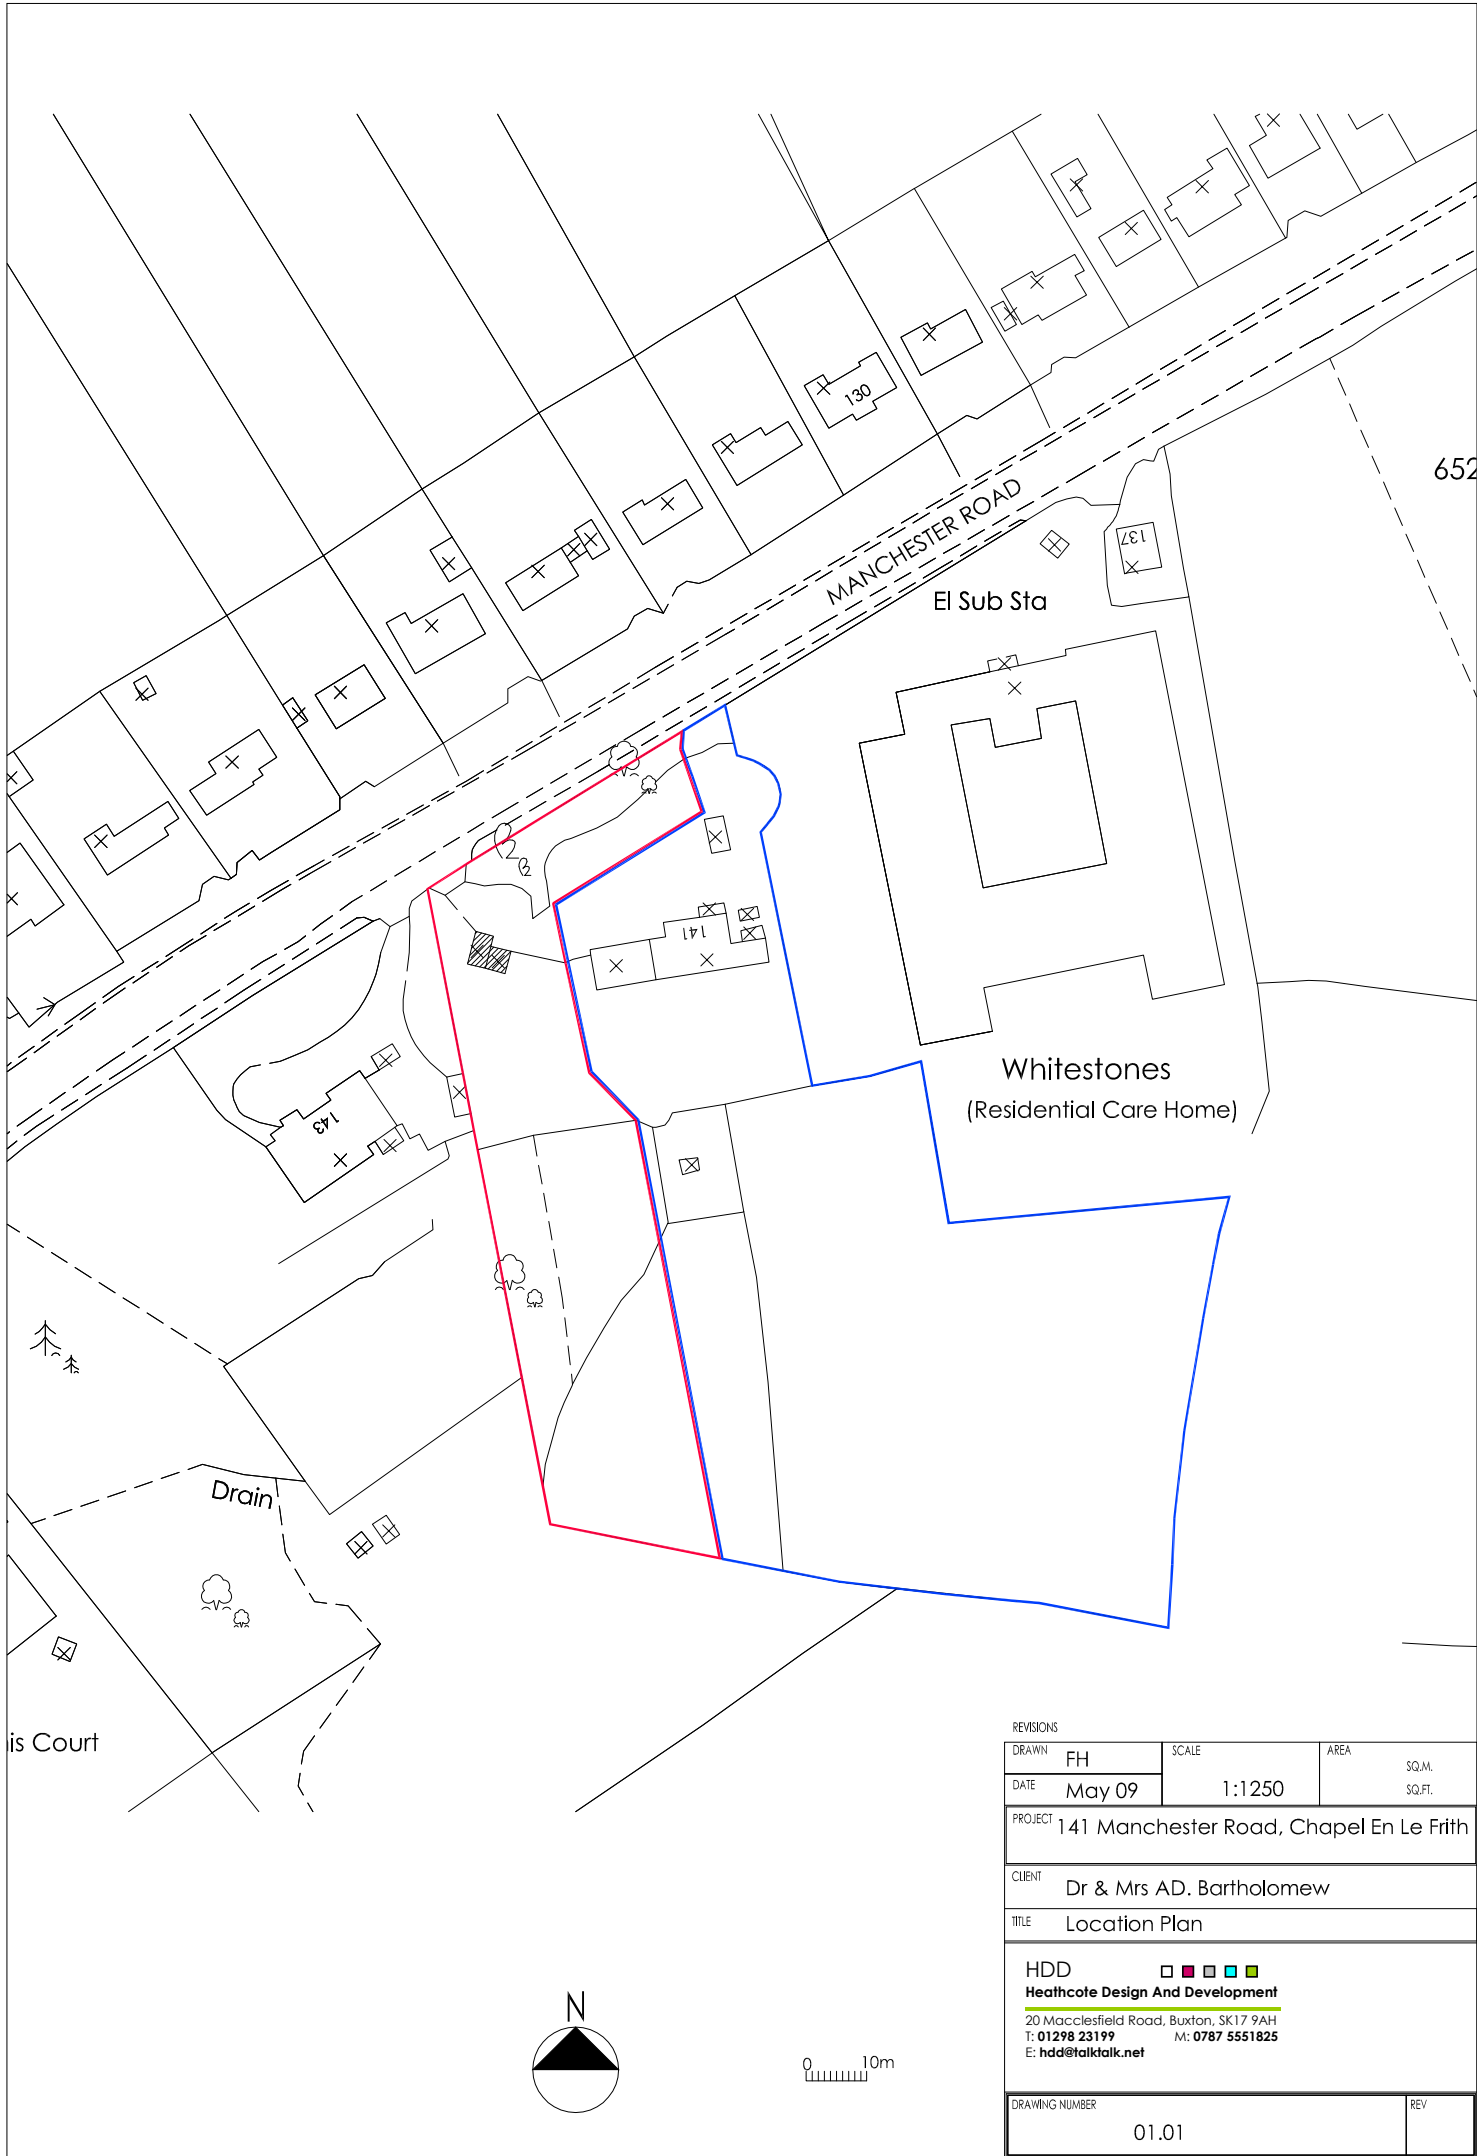

REVISIONS			
DRAWN	FH	SCALE 1:1250	AREA SQ.M. SQ.FT.
DATE	May 09		
PROJECT 141 Manchester Road, Chapel En Le Frith			
CLIENT Dr & Mrs AD. Bartholomew			
TITLE Location Plan			
HDD Heathcote Design And Development 20 Macclesfield Road, Buxton, SK17 9AH T: 01298 23199 M: 0787 5551825 E: hdd@talktalk.net			
DRAWING NUMBER 01.01			REV