

Construction (Design and Management) Regulations 2007

Designer Considerations


Street Design Partnership's duty on this project is that of "Designer" as defined by Regulation 2, and have avoided foreseeable risks to those involved in the construction and future use of the structure and in so doing identified hazards (so far as is reasonably practical, taking account of other design considerations) and reduced risks associated with those hazards.

The Designer has provided adequate information about any significant risks associated with the design and co-ordinated the work with others in order to improve the way in which risks are managed and controlled.

The associated risks are restricted to site or project specific risks and as such are not considered as a complete and final list of all hazards that may exist.



Ordnance Survey[®]
OS Sitemap[™]
N Scale 1:1250

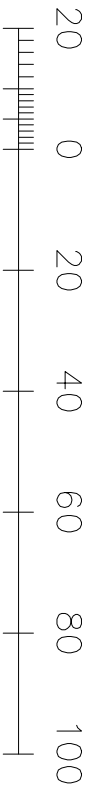

Metres

© Crown Copyright 2008
Reproduction in whole or in part is prohibited
without the prior permission of Ordnance Survey.

revision:		date:	
client:	project:	drawing:	
Alfred Jones (Warrington) Ltd	Proposed Extension & Shop Front	OS Map	
	62 Bench Road		
	Buxton		
project no:	drawing no:	revision:	drawn: checked: date:
5780	103	SW	24.09.09 1:1250

street design partnership
architecture urban design interiors

40 brewery yard deves centre trinity way salford m3 7bb t:0161 834 7262 f:0161 834 7112 e:info@street-design.net

