
91244 G2 Drawn RB Checked TL GA 102 1 1:100@ A1 Sept 2009

Alterations and Extension to Buxton Swimming Pool, Derbyshire High Peaks Borough Council First Floor: As Existing

t: 01509 610510 f: 01509 211510 www.b3.co.uk

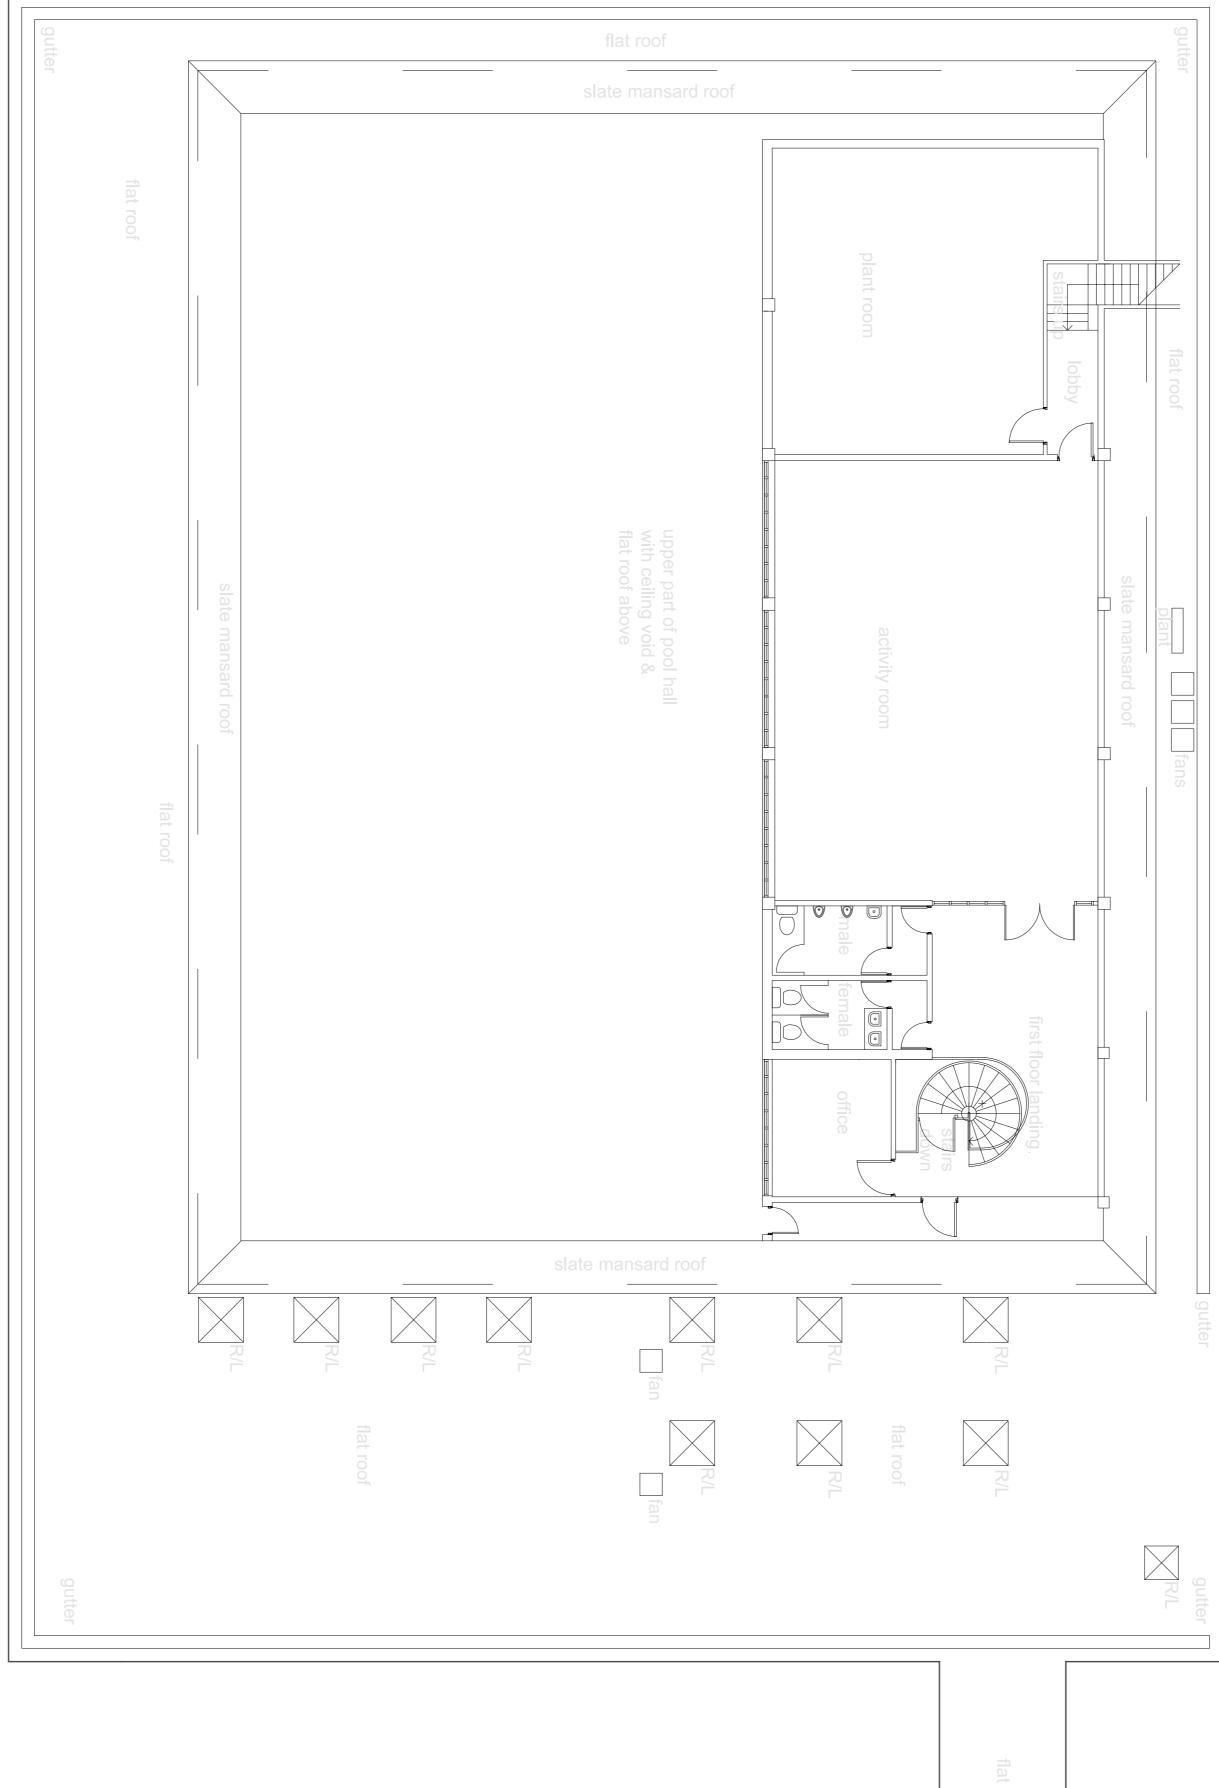

THIS DRAWING IS COPYRIGHT.

It must not be reproduced or disclosed to third parties without our prior permission.

Do not scale from this drawing, or, interrogate and use electronic information. Use dimensioned information only.

Only information included in the registered issued drawing to be used.

Any discrepancies should be reported immediately.

This drawing is to be read in conjunction with all relevant consultants, specialist manufacturers drawings and specifications.

Any surveyed information incorporated within this drawing cannot be guaranteed as accurate unless confirmed by fixed dimension.

All dimensions are in millimetres unless noted otherwise.

PLOTTING

For this drawing to be plotted as intended, the B3Bgeneral stb Plot Style must be used as included in .zip folder version