



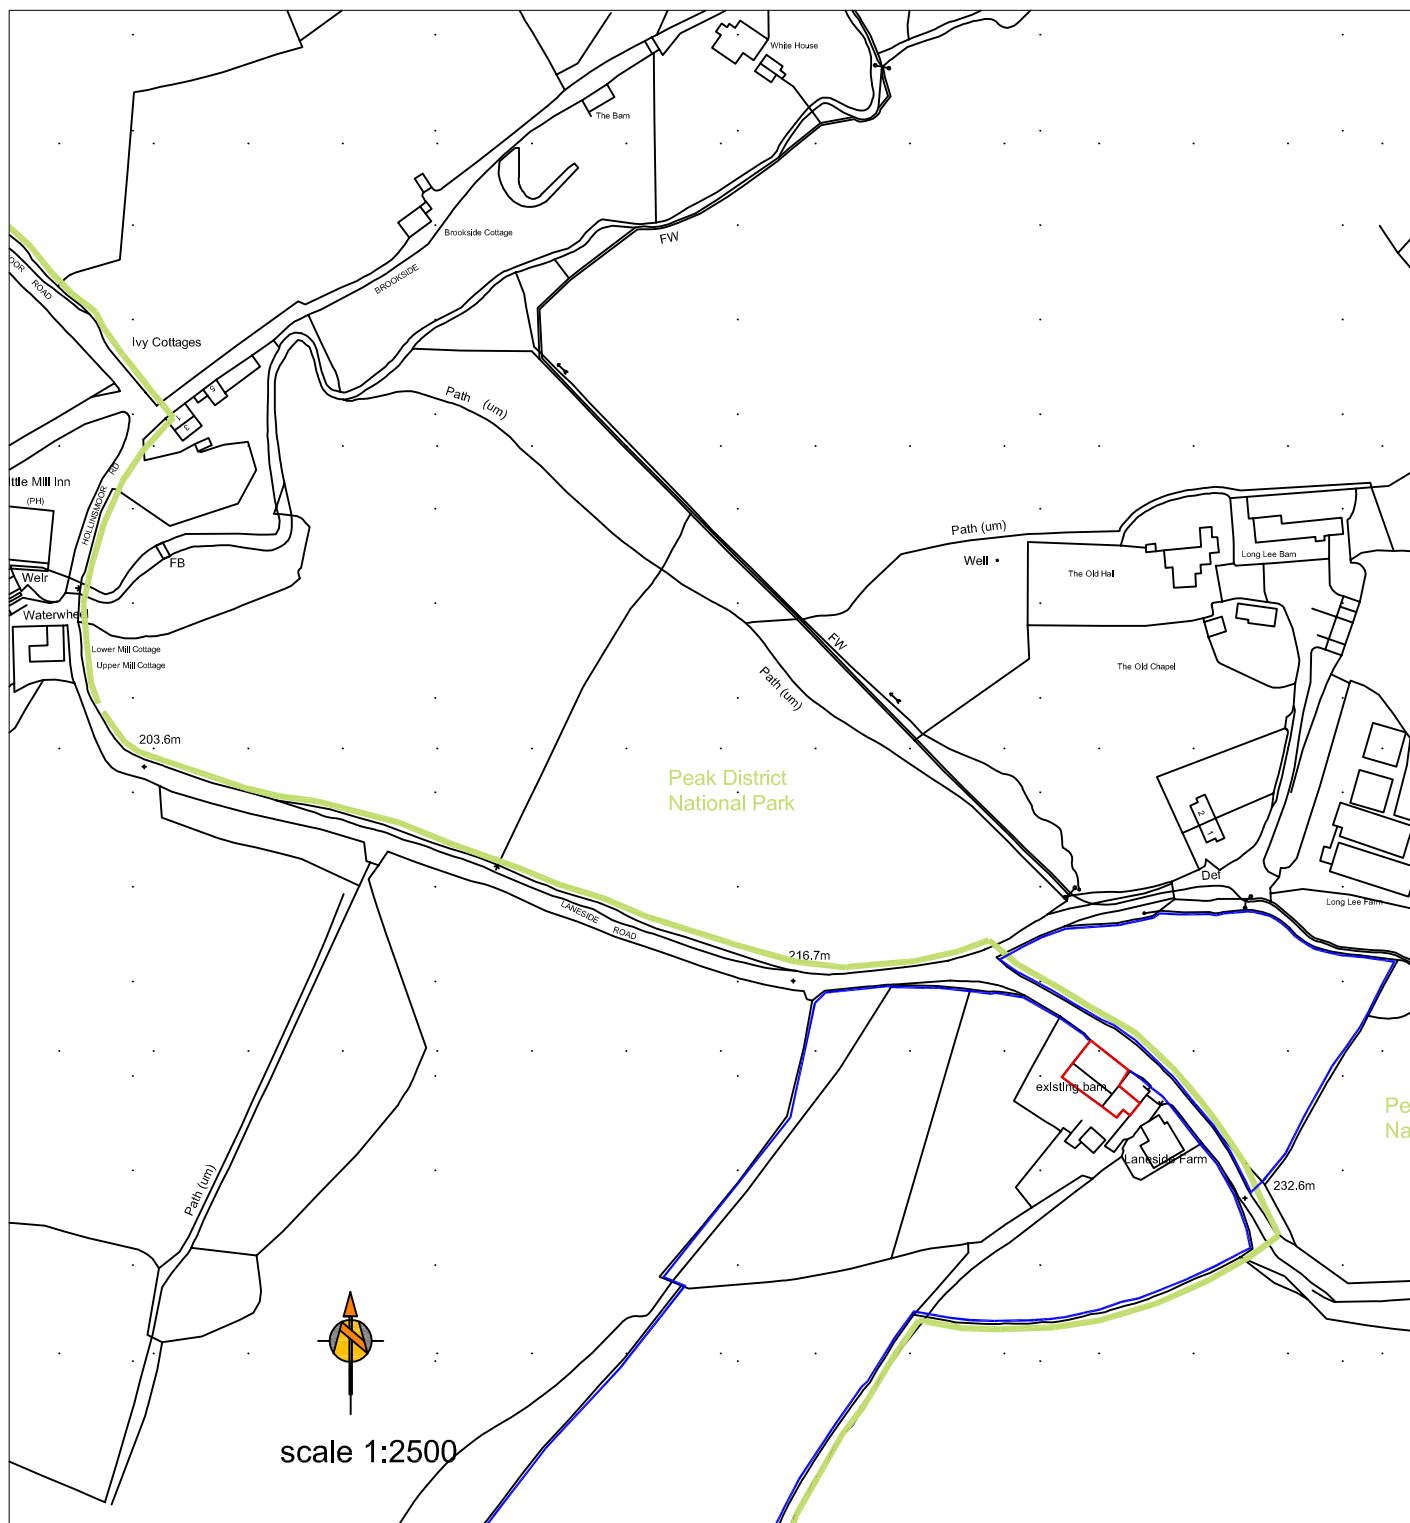

PROPOSED RE-ROOFING AND RENOVATION OF BARN AT
LANESIDE FARM ROWARTH FOR
MRS.M.WELSBY

LOCATION PLAN

scale 1:2500 drg.no. MW/1 date 12/09

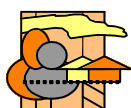

J R A MOORHOUSE PLANNING

chartered town planning consultant

18 DALE ROAD MARPLE STOCKPORT CHESHIRE SK6 6HA

tel: 0161 427 4808 e-mail a.moorhouse1@ntlworld.com fax: 0161 427 8580