


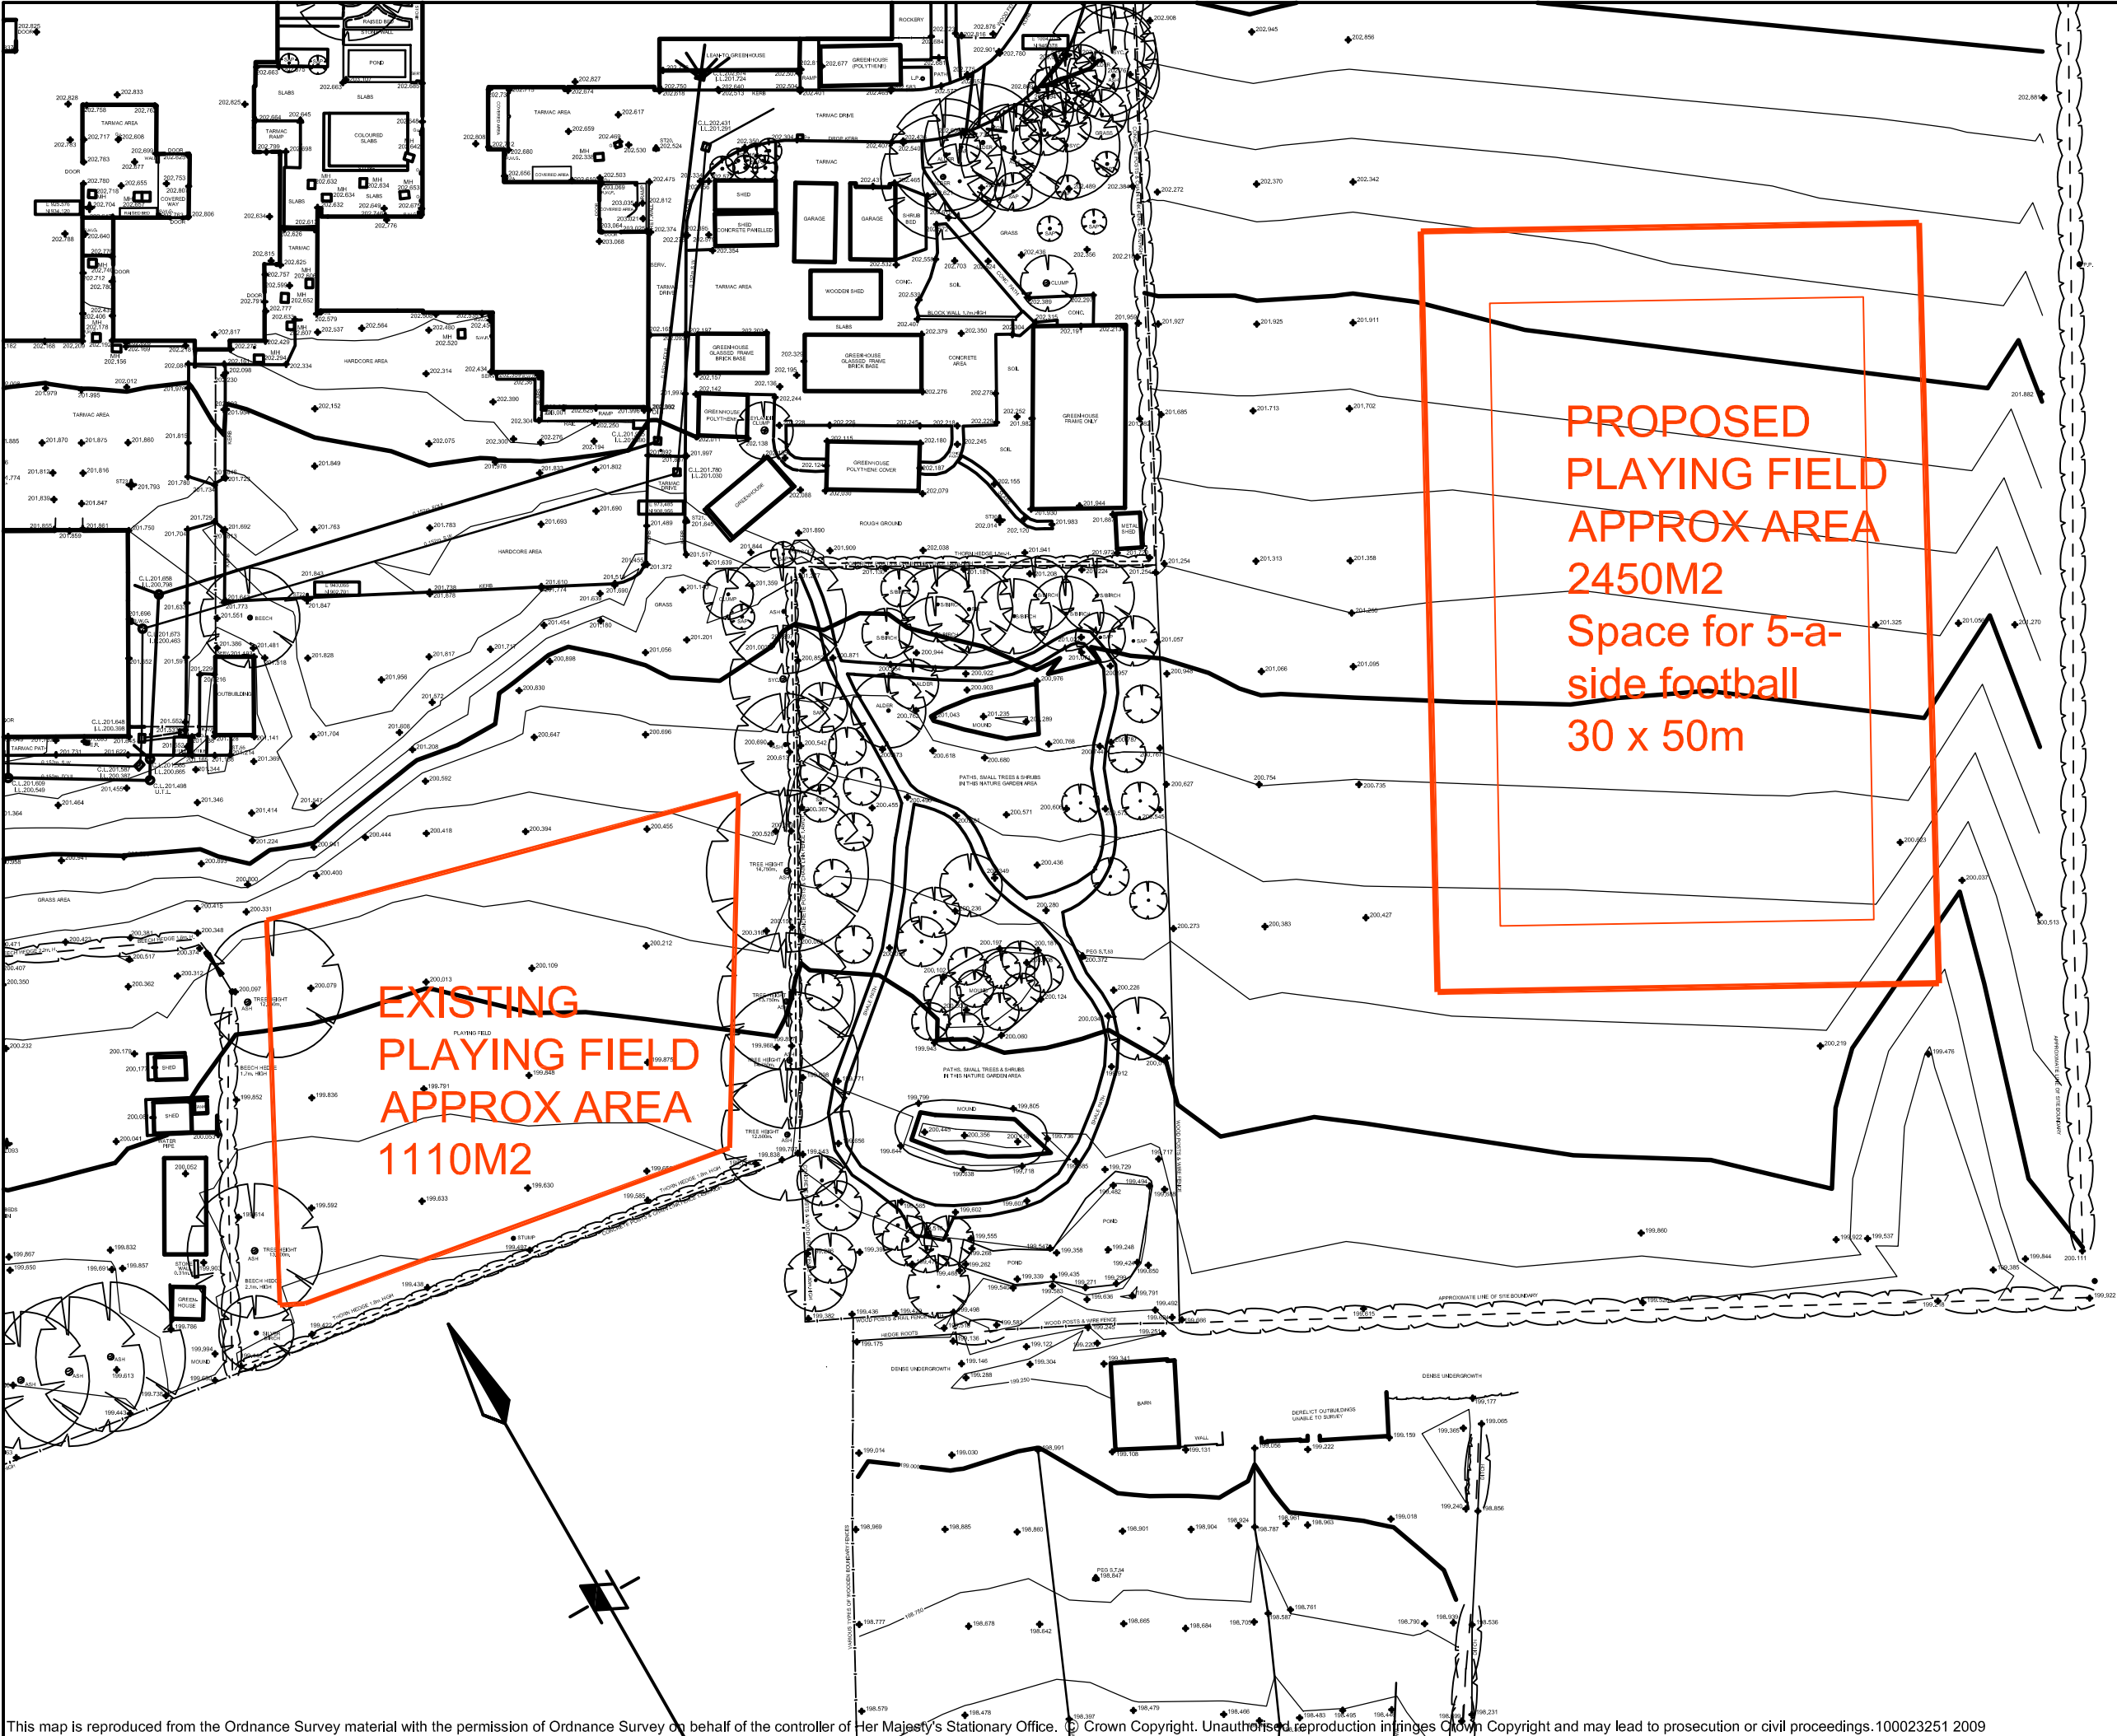

This map is reproduced from the Ordnance Survey material with the permission of Ordnance Survey on behalf of the controller of Her Majesty's Stationary Office. © Crown Copyright. Unauthorised reproduction infringes Crown Copyright and may lead to prosecution or civil proceedings.100023251 2009

© Derbyshire County Council Copyright: Reproduction in whole or part by any means is prohibited without the prior written permission of the Director of Corporate Resources

Do not scale

Use only written dimensions. All dimensions must be verified prior to the works being put into hand and any discrepancies reported to the originator

HEALTH & SAFETY INFORMATION
(Refer to Pre-Tender CDM Documentation)

Rev.	Details of Revision	Date	Initial
------	---------------------	------	---------



Derbyshire County Council
Corporate Property
Director of Property:-
Jeremy Goacher
Chatsworth Hall, Matlock, DE4 3FW
Tel. (01629) 580000
Fax. (01629) 585114

Partner Details

Project
PEAK SCHOOL
CHINLEY
RESIDENTIAL
ACCOMMODATION

UPRN Number
2743

Drawing Number
0701699/A/73

Revision

Title
PLAYING FIELD
RELOCATION

Scale	Drawn	Checked
1:500	CP	
Original Size	Date	Date
A3	13.10.09	
Status	PLANNING	

