




NOTES:
USE FIGURED DIMENSIONS ONLY
ALL COURSING AND HATCHING IS INDICATIVE ONLY
CHECK ALL DIMENSIONS ON SITE PRIOR TO
CONSTRUCTION

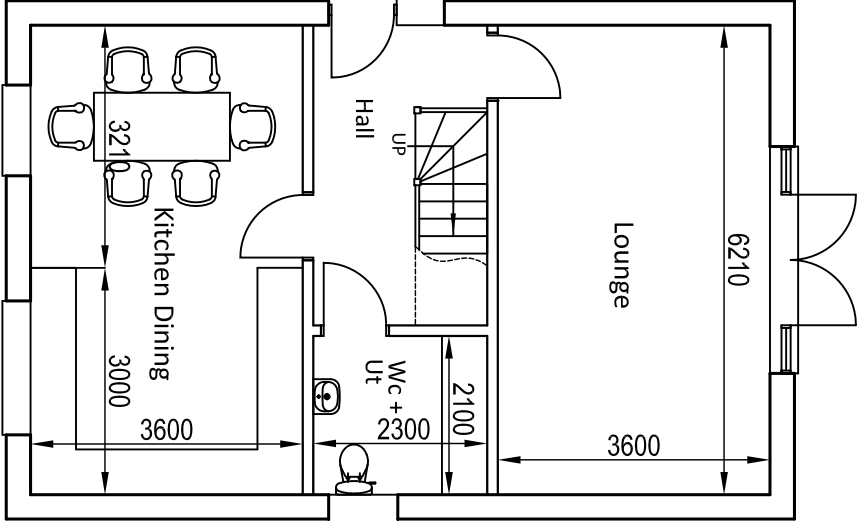


Ground Floor Plan

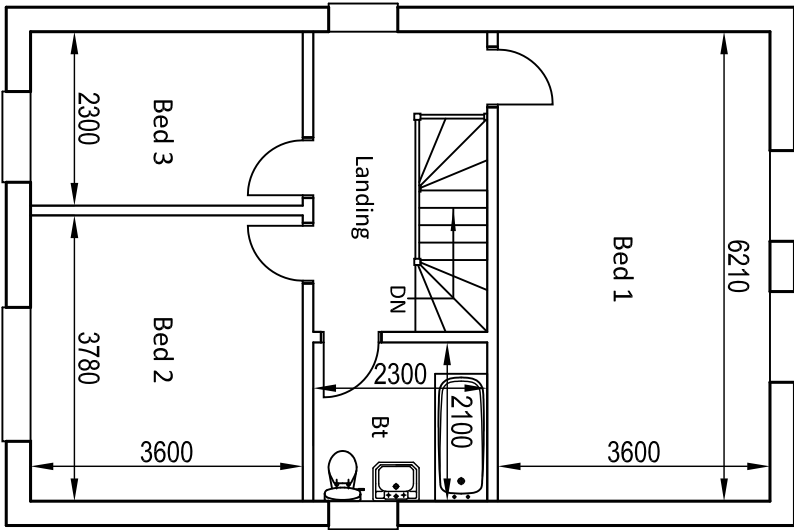


First Floor Plan

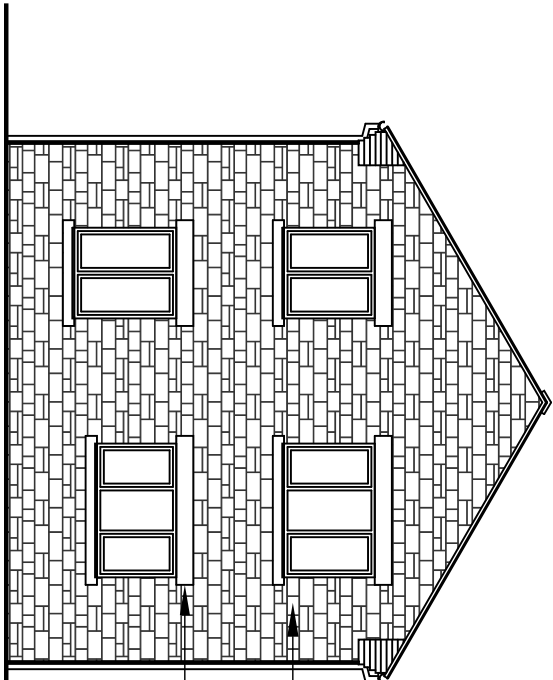


Front Elevation

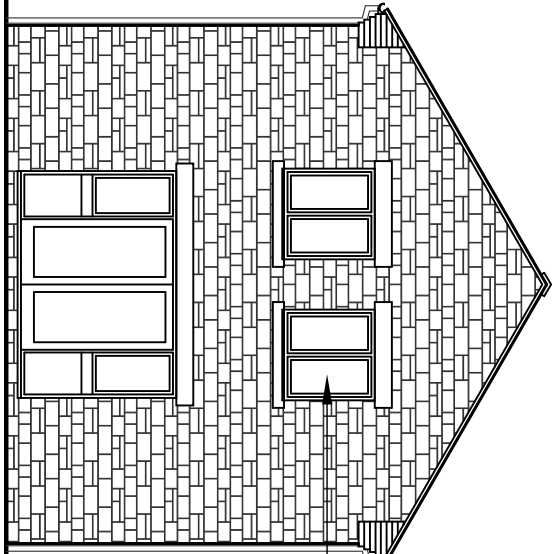


Rear Elevation

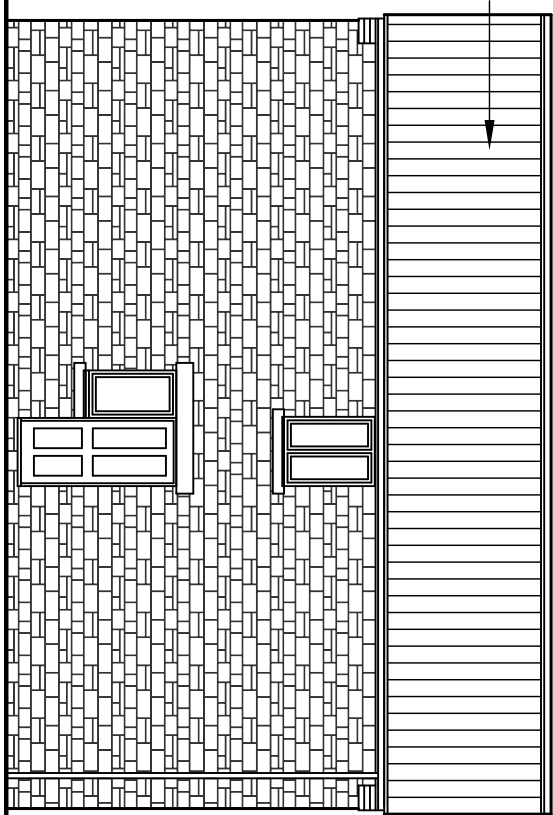

Side Elevation - adjacent no.31

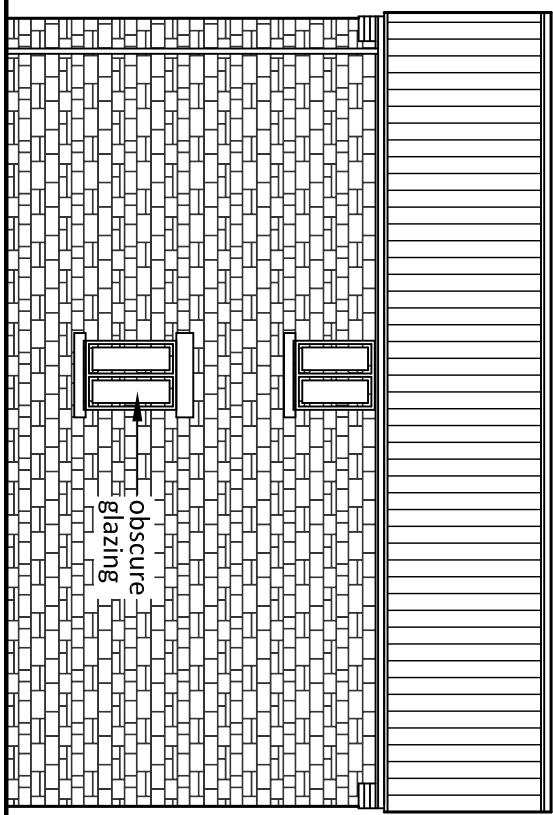

Side Elevation - adjacent no.33

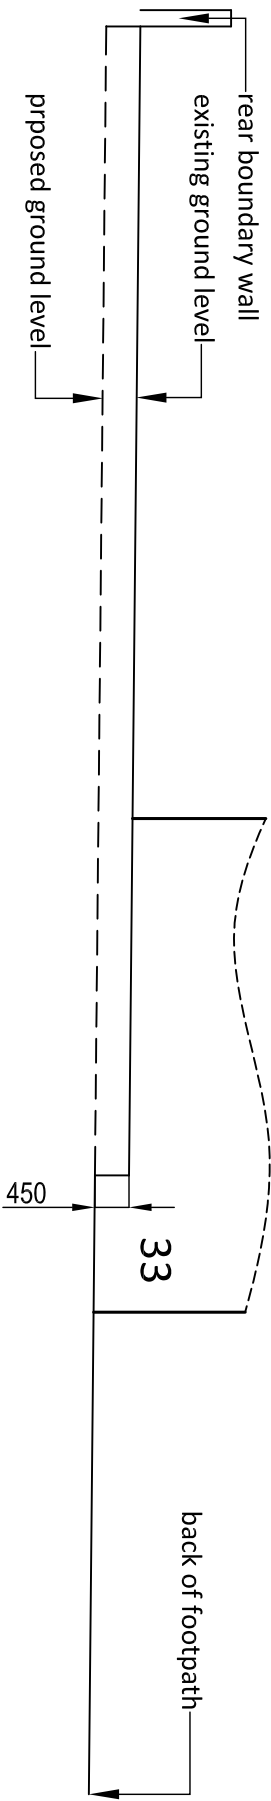

Section A.A. thro' Site - existing + proposed

Revisions
A Jan 10 Site section added to drawing

**SUBJECT TO PLANNING
APPROVAL**

**SUBJECT TO BUILDING
REGULATION APPROVAL**

Client:
Darren Hoban

Project:
33 Longson Road
Chapel en le Frith
High Peak
SK23 0NS

Drawing
Plans + Elevations

Scale			APPROXIMATELY		
1-100					
Plan no.	Revision	Date			
387-02	A	Jan 10			

The Rowans - 7 College Road
Buxton - Derbyshire - SK17 9DZ

© David Prior 2009