


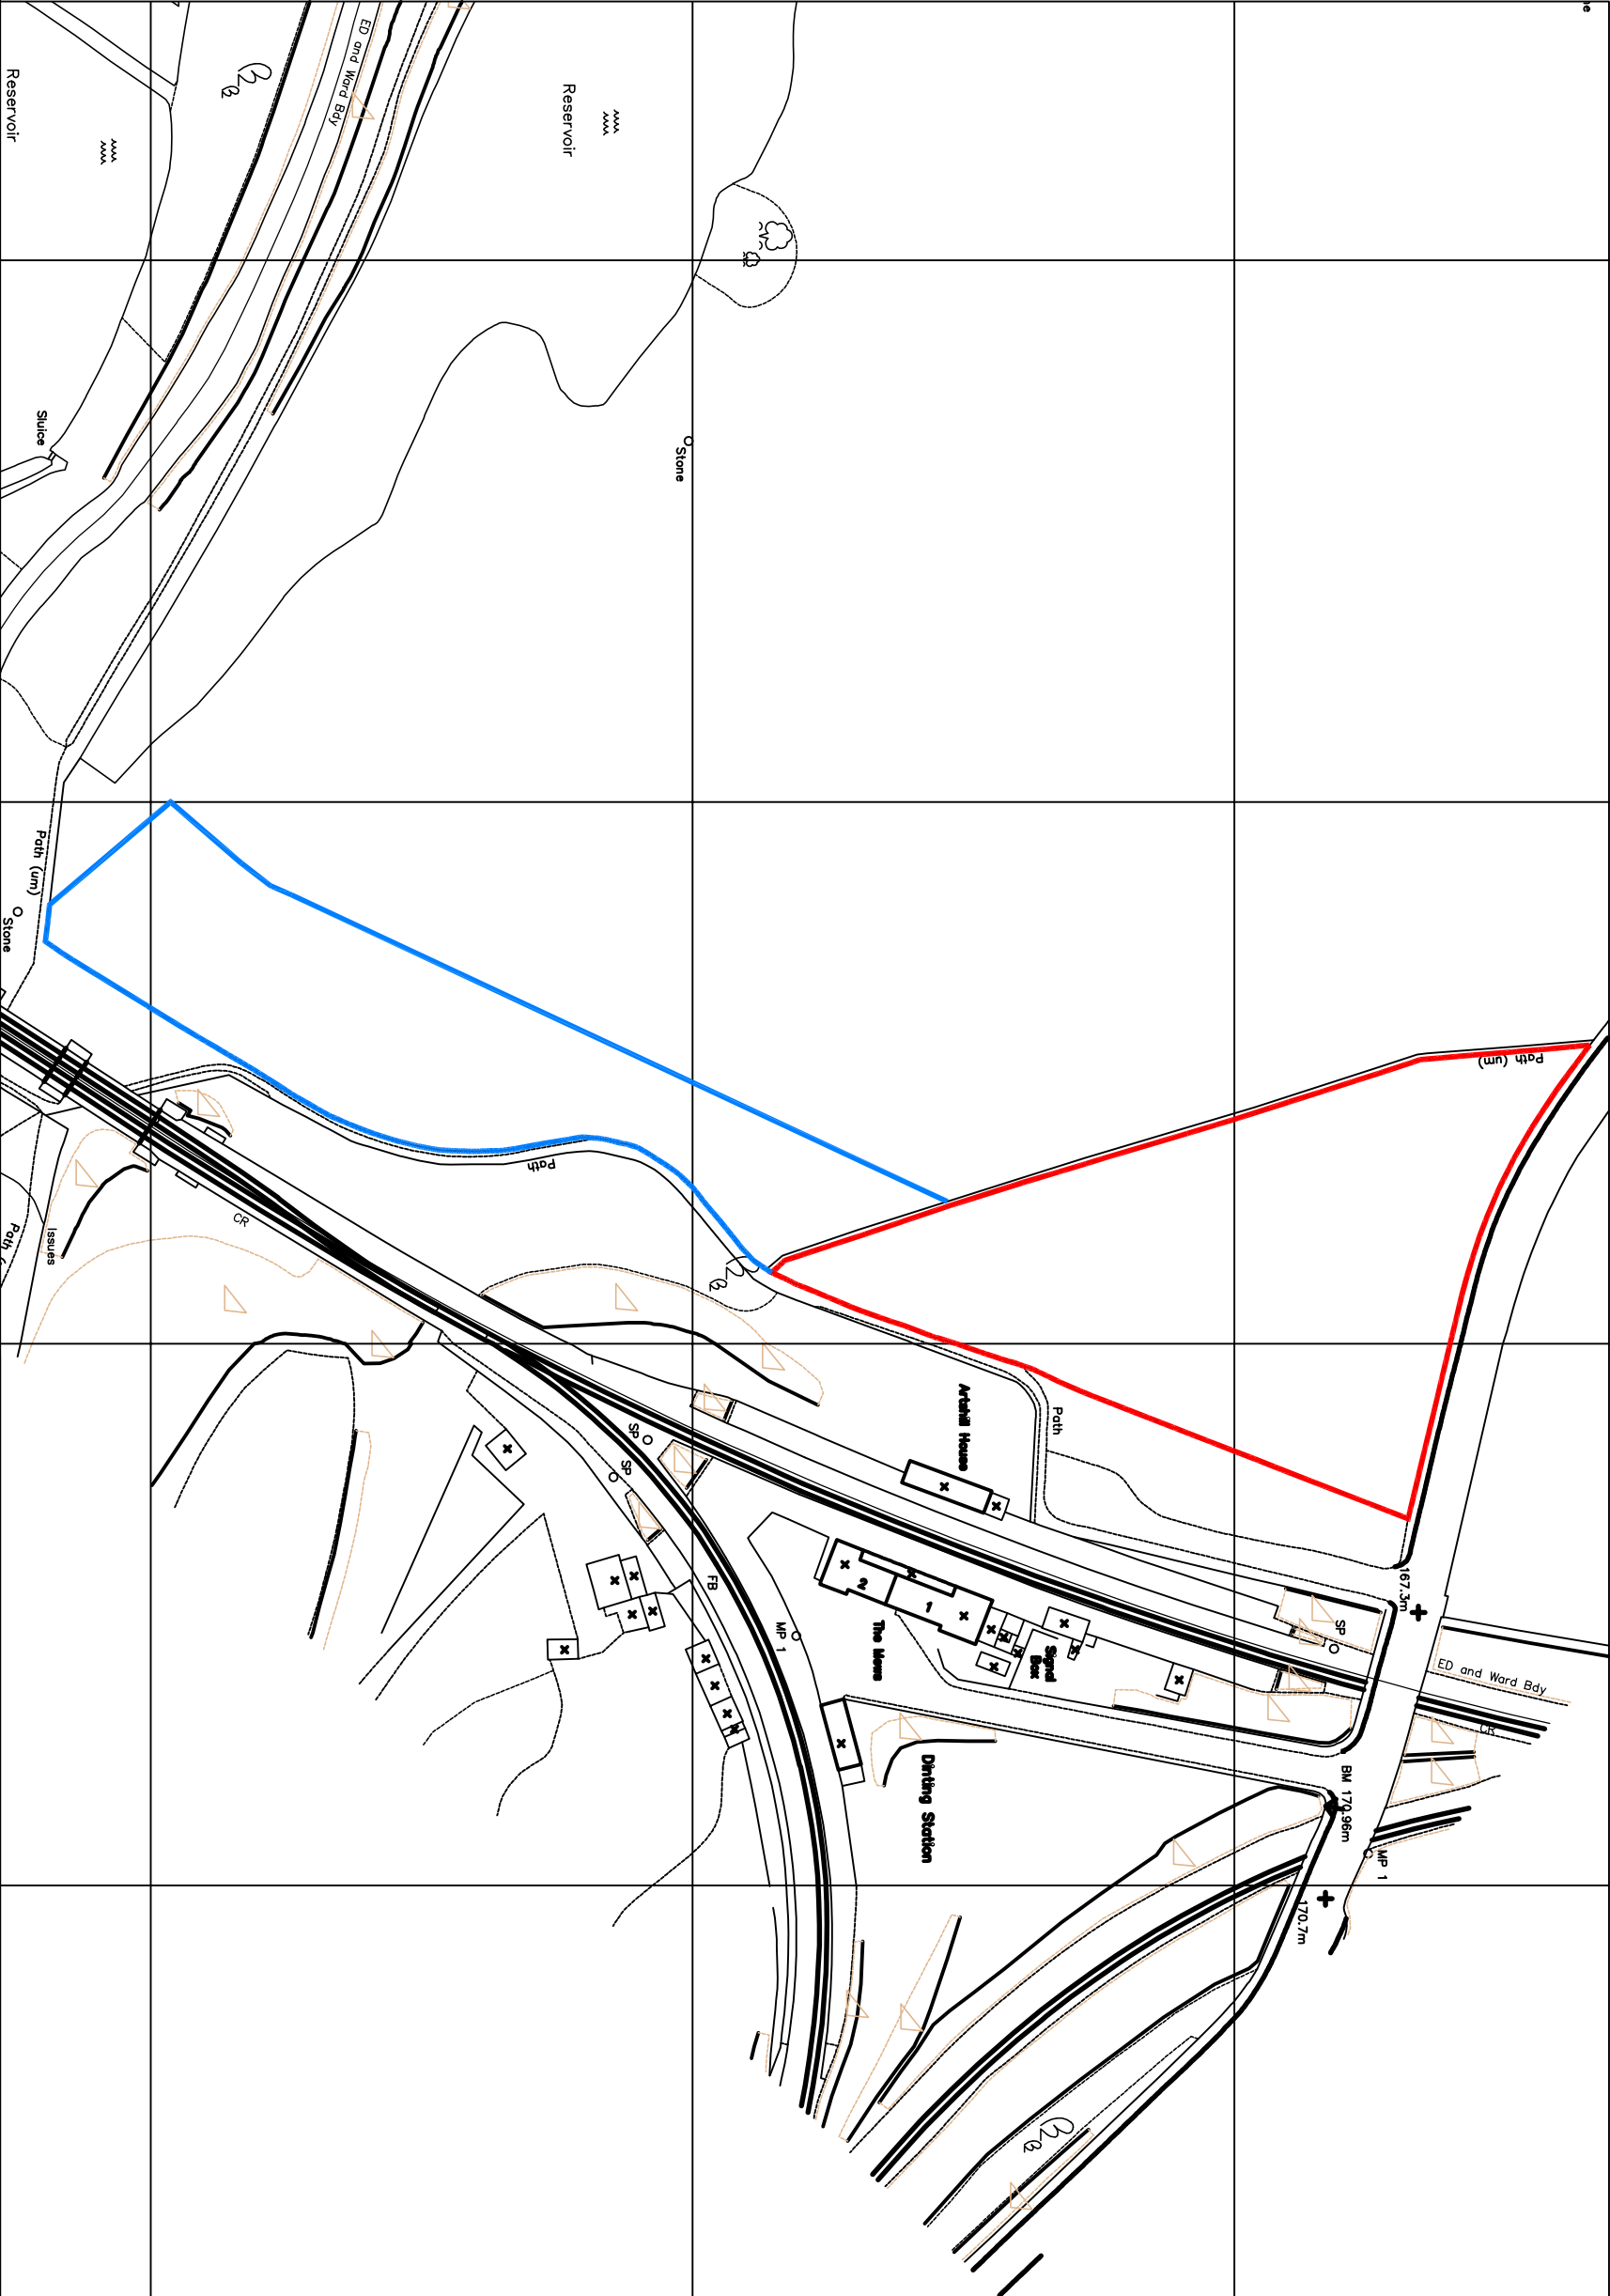

1. This drawing is subject to copyright and is not to be reproduced in part or whole without approval.
2. Do not scale this drawing – Check all dimensions on site.

Rev.	Checked by:	Initials	Date

Project		Client	
Land at Dinting Road		c2926	
Dwg Title		Drawn	Rev.
		AH	
		Date	Dwg No.
		MAR 2010	G & J Seddons Ltd
		Scale@A3	
		1:1000	
CASSIDY + ASHTON		Cheshire House	
7 East Cliff		Jubilee way Bury	
Preston		Greater Manchester	
Lancashire		BL9 0LW	
PR1 3JE		Tel: 0161 762 5800	
Architects Building Surveyors Planners Designers		Fax: 0161 762 5801	
www.cassidyashton.co.uk		Fax: 0151 4236915	
c2926@casidyashton.co.uk			

