

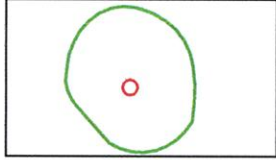
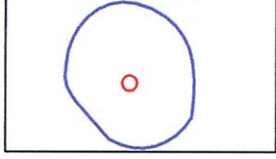
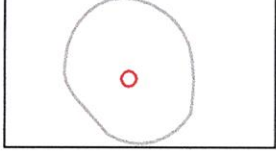
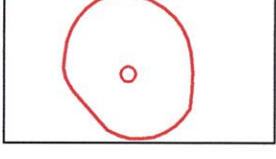
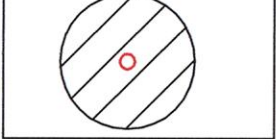


-  Category A trees
-  Category B trees
-  Category C trees
-  Category R trees
-  Tree Root Protection Zones

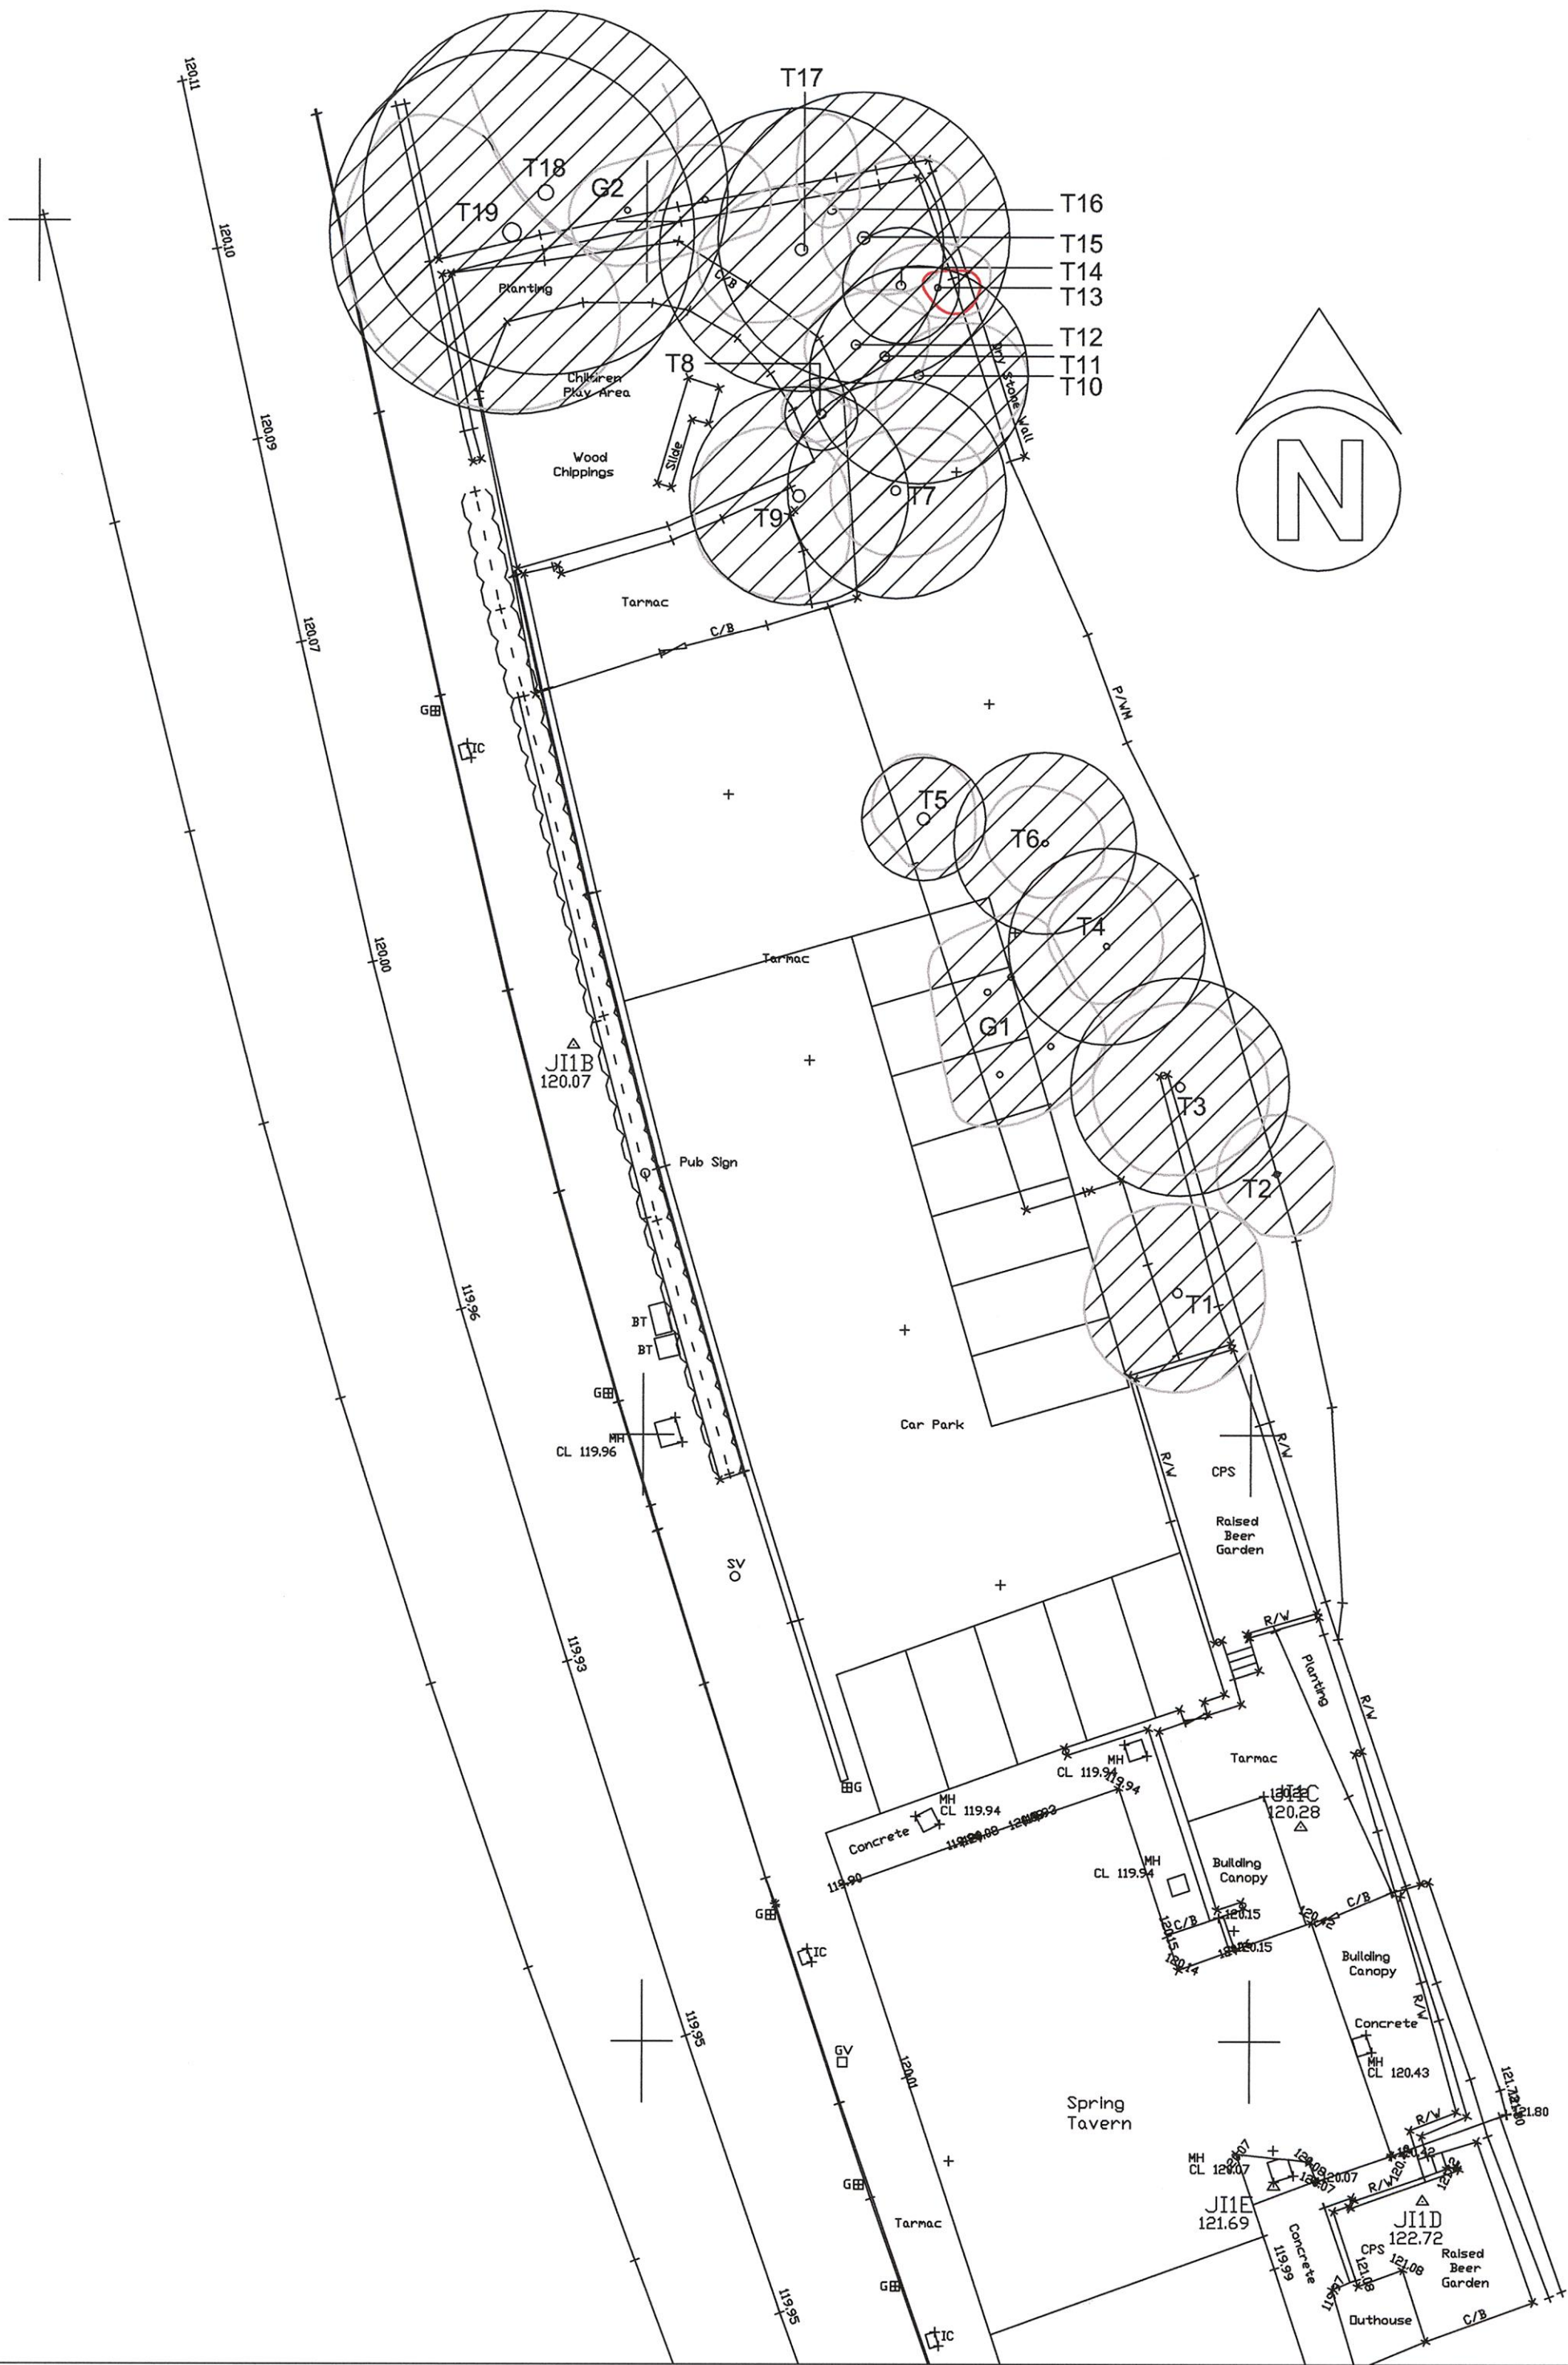

No dimension to be scaled from this drawing © Copyright reserved	Date	Rev
---	------	-----

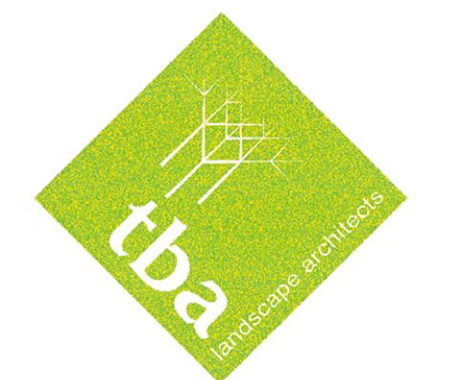

Landscape Architecture
Urban Design
Environmental Planning

7-9 St Michael's Square
Ashton-under-Lyne
Lancs OL6 6LF

Tel: 0161-308 3765
Fax: 0161-343-3513
E-mail: info@trevorbridge.co.uk

Project
**SPRING TAVERN, WOOLLEY BRIDGE,
GLOSSOP
MR S TONG**

Title
TREE SURVEY

Date July 09	Scale(s) 1:200	Dwg no 3672.01	Rev
Dwn MD	Chkd		