
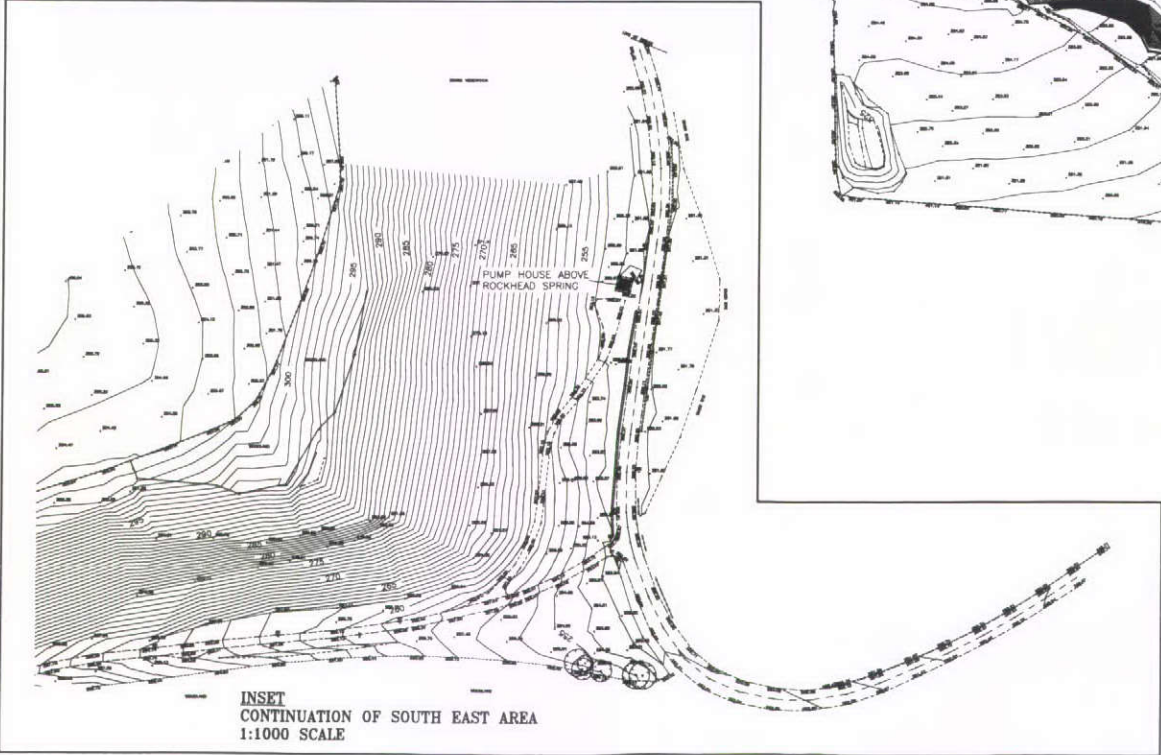
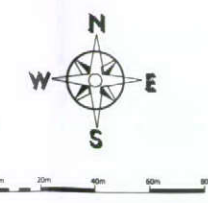


Appendix B
Topographic Survey
Ref:PSS-138-001-001h

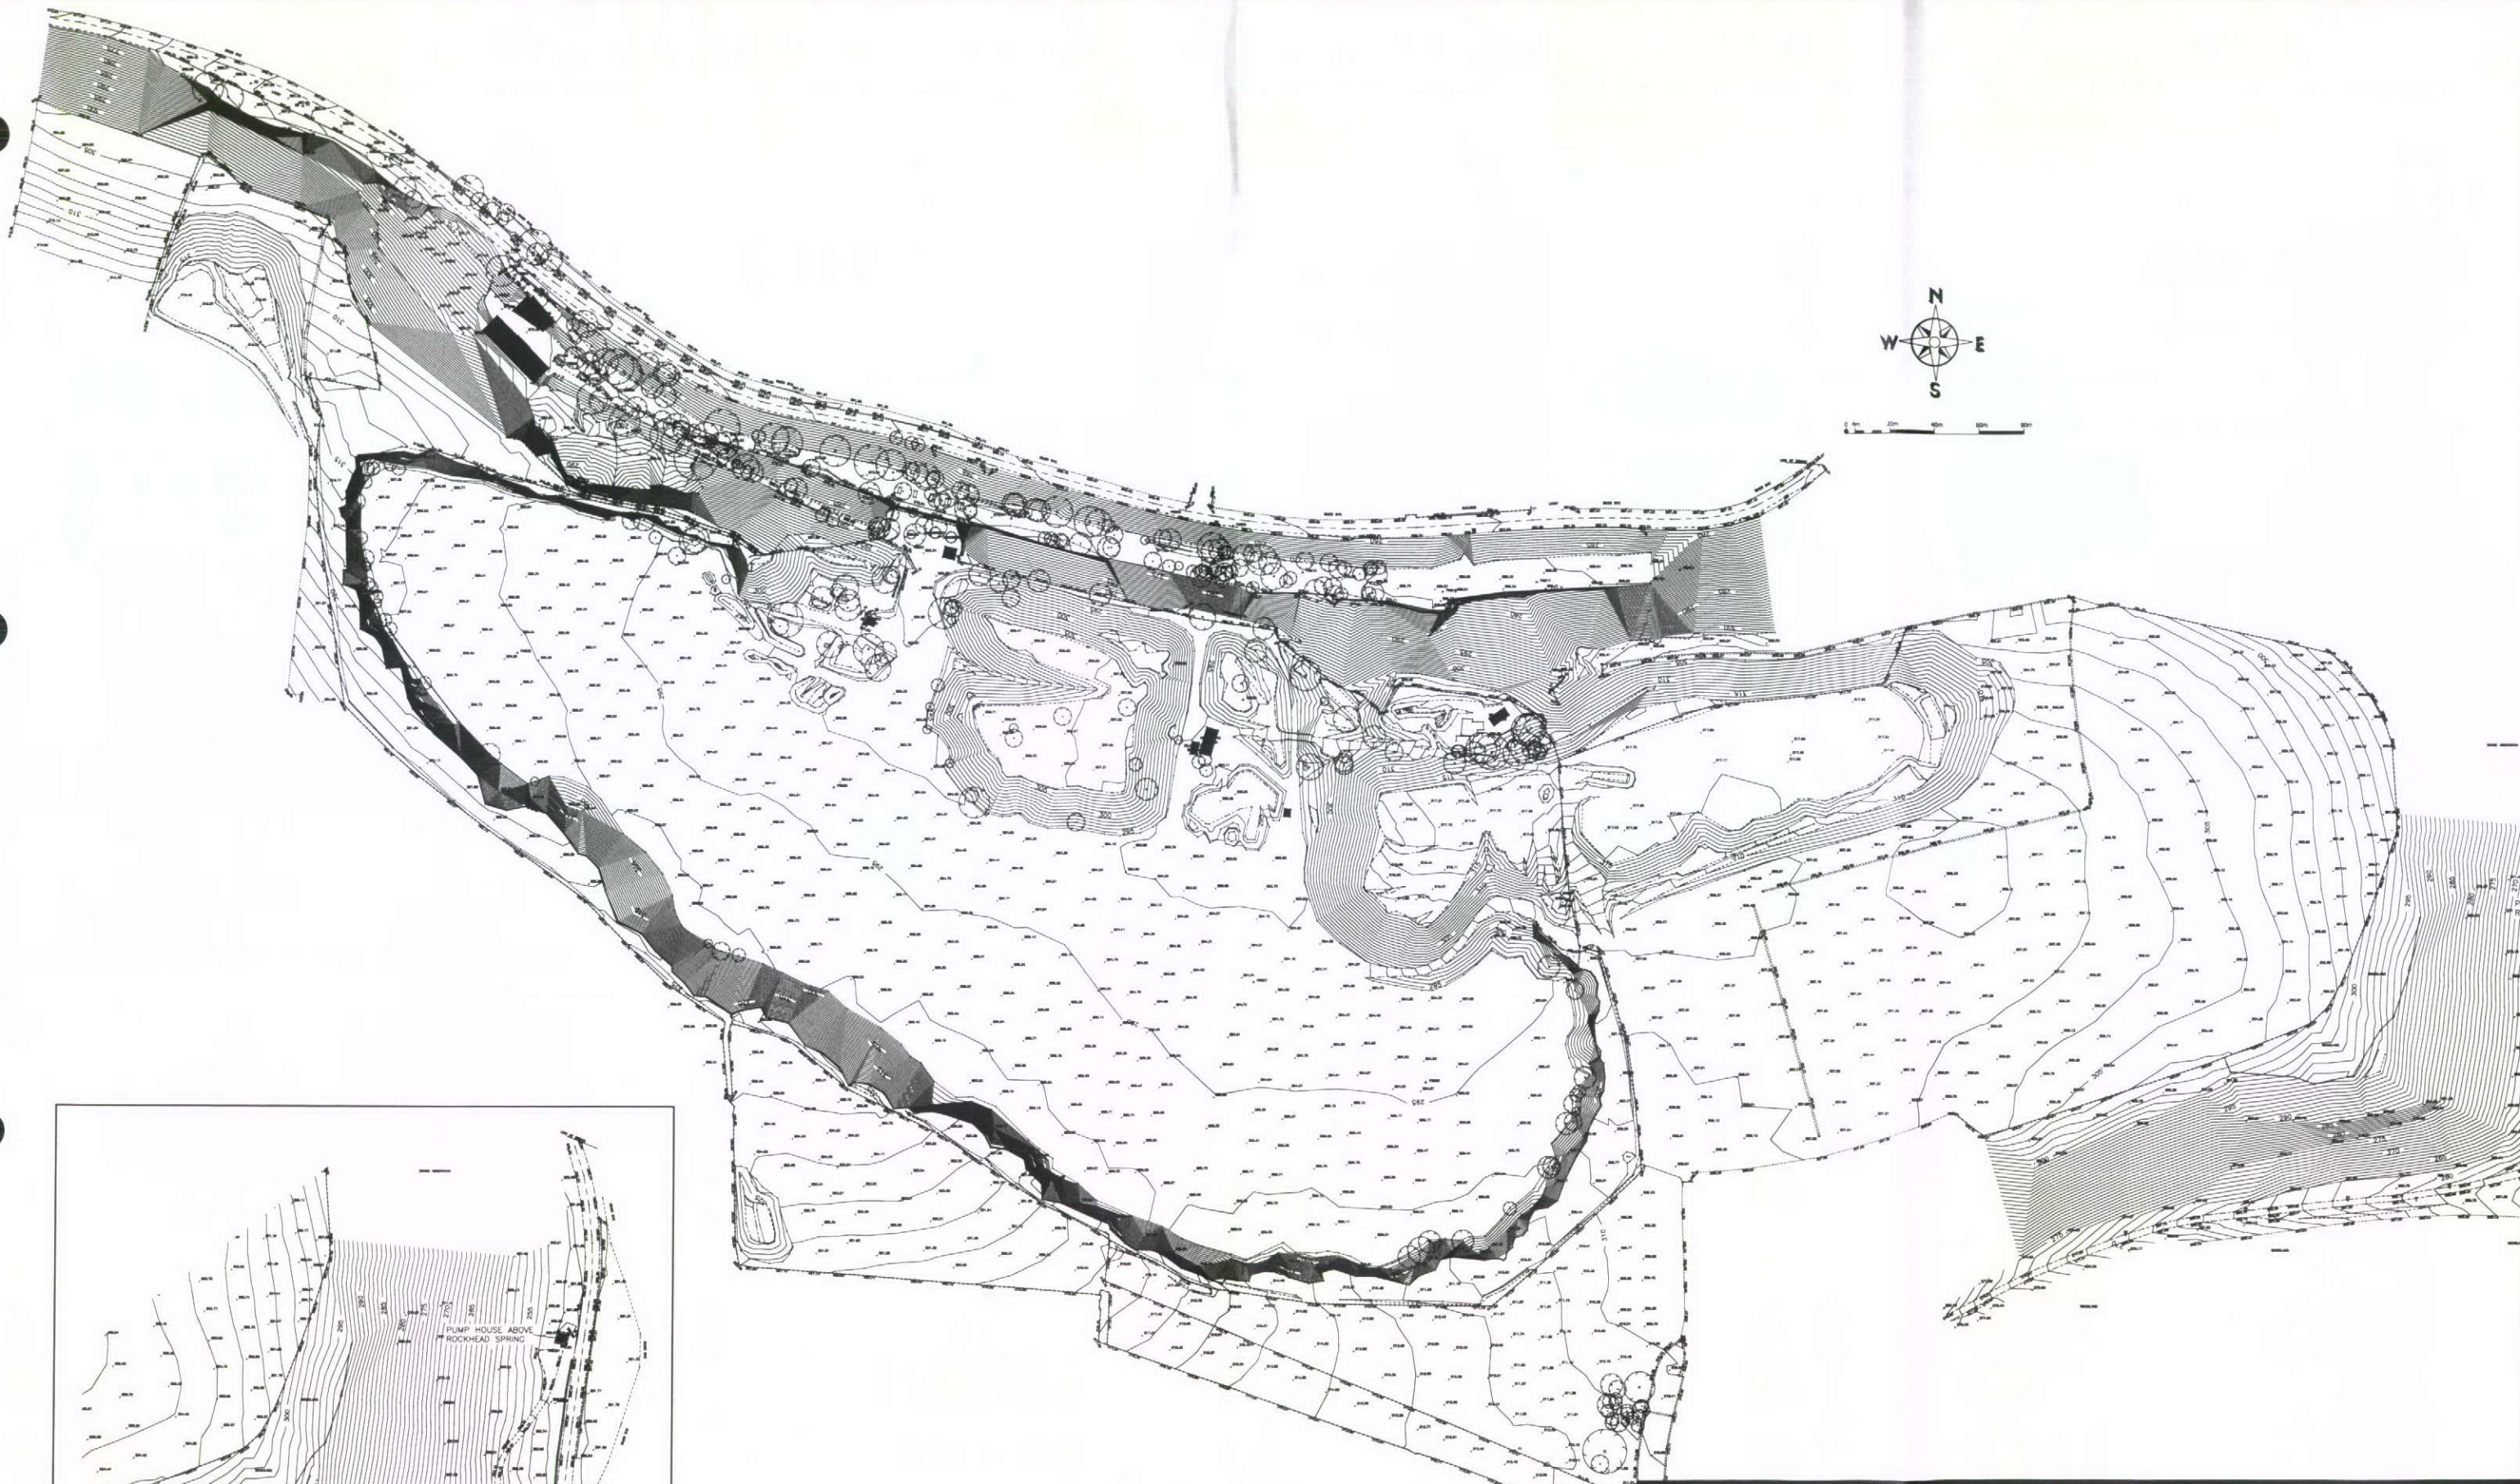

INSET
CONTINUATION OF SOUTH EAST AREA
1:1000 SCALE

NOTES
(C) THIS DRAWING IS COPYRIGHT
CONTRACTORS MUST CHECK ALL DIMENSIONS ON SITE. ONLY FIGURED DIMENSIONS ARE TO BE WORKED FROM. DISCREPANCIES MUST BE REPORTED IMMEDIATELY TO JUBB CONSULTING ENGINEERS LIMITED BEFORE PROCEEDING.
THE CONTRACTOR IS TO REFER TO THE SPECIFICATION, FULL SCHEDULE OF RESIDUAL RISKS IN THE CONTRACT DOCUMENTATION AND ALSO TO INFORMATION FROM OTHER DESIGNERS, IN PARTICULAR THE SAME CONSULTANT REGARDING EXISTING LINE SERVICES.
ALWAYS CHECK FOR LATER REVISIONS OF THIS DRAWING.

REMINDER CDM / RISK ASMT NOTES

D 22-02-10 Amendment of pump house & scale bar added. S.H. W.J. T.A. C 15-02-10 Additional survey added. S.H. W.J. T.A. B 15-01-10 Additional survey added. S.H. W.J. T.A. A 08-12-09 ORIGINAL ISSUE S.H. W.J. T.A.	Client/Architect EXPRESS PARK BUXTON LTD	Scale @ A0 1:1000	Project EXPRESS PARK BUXTON	