


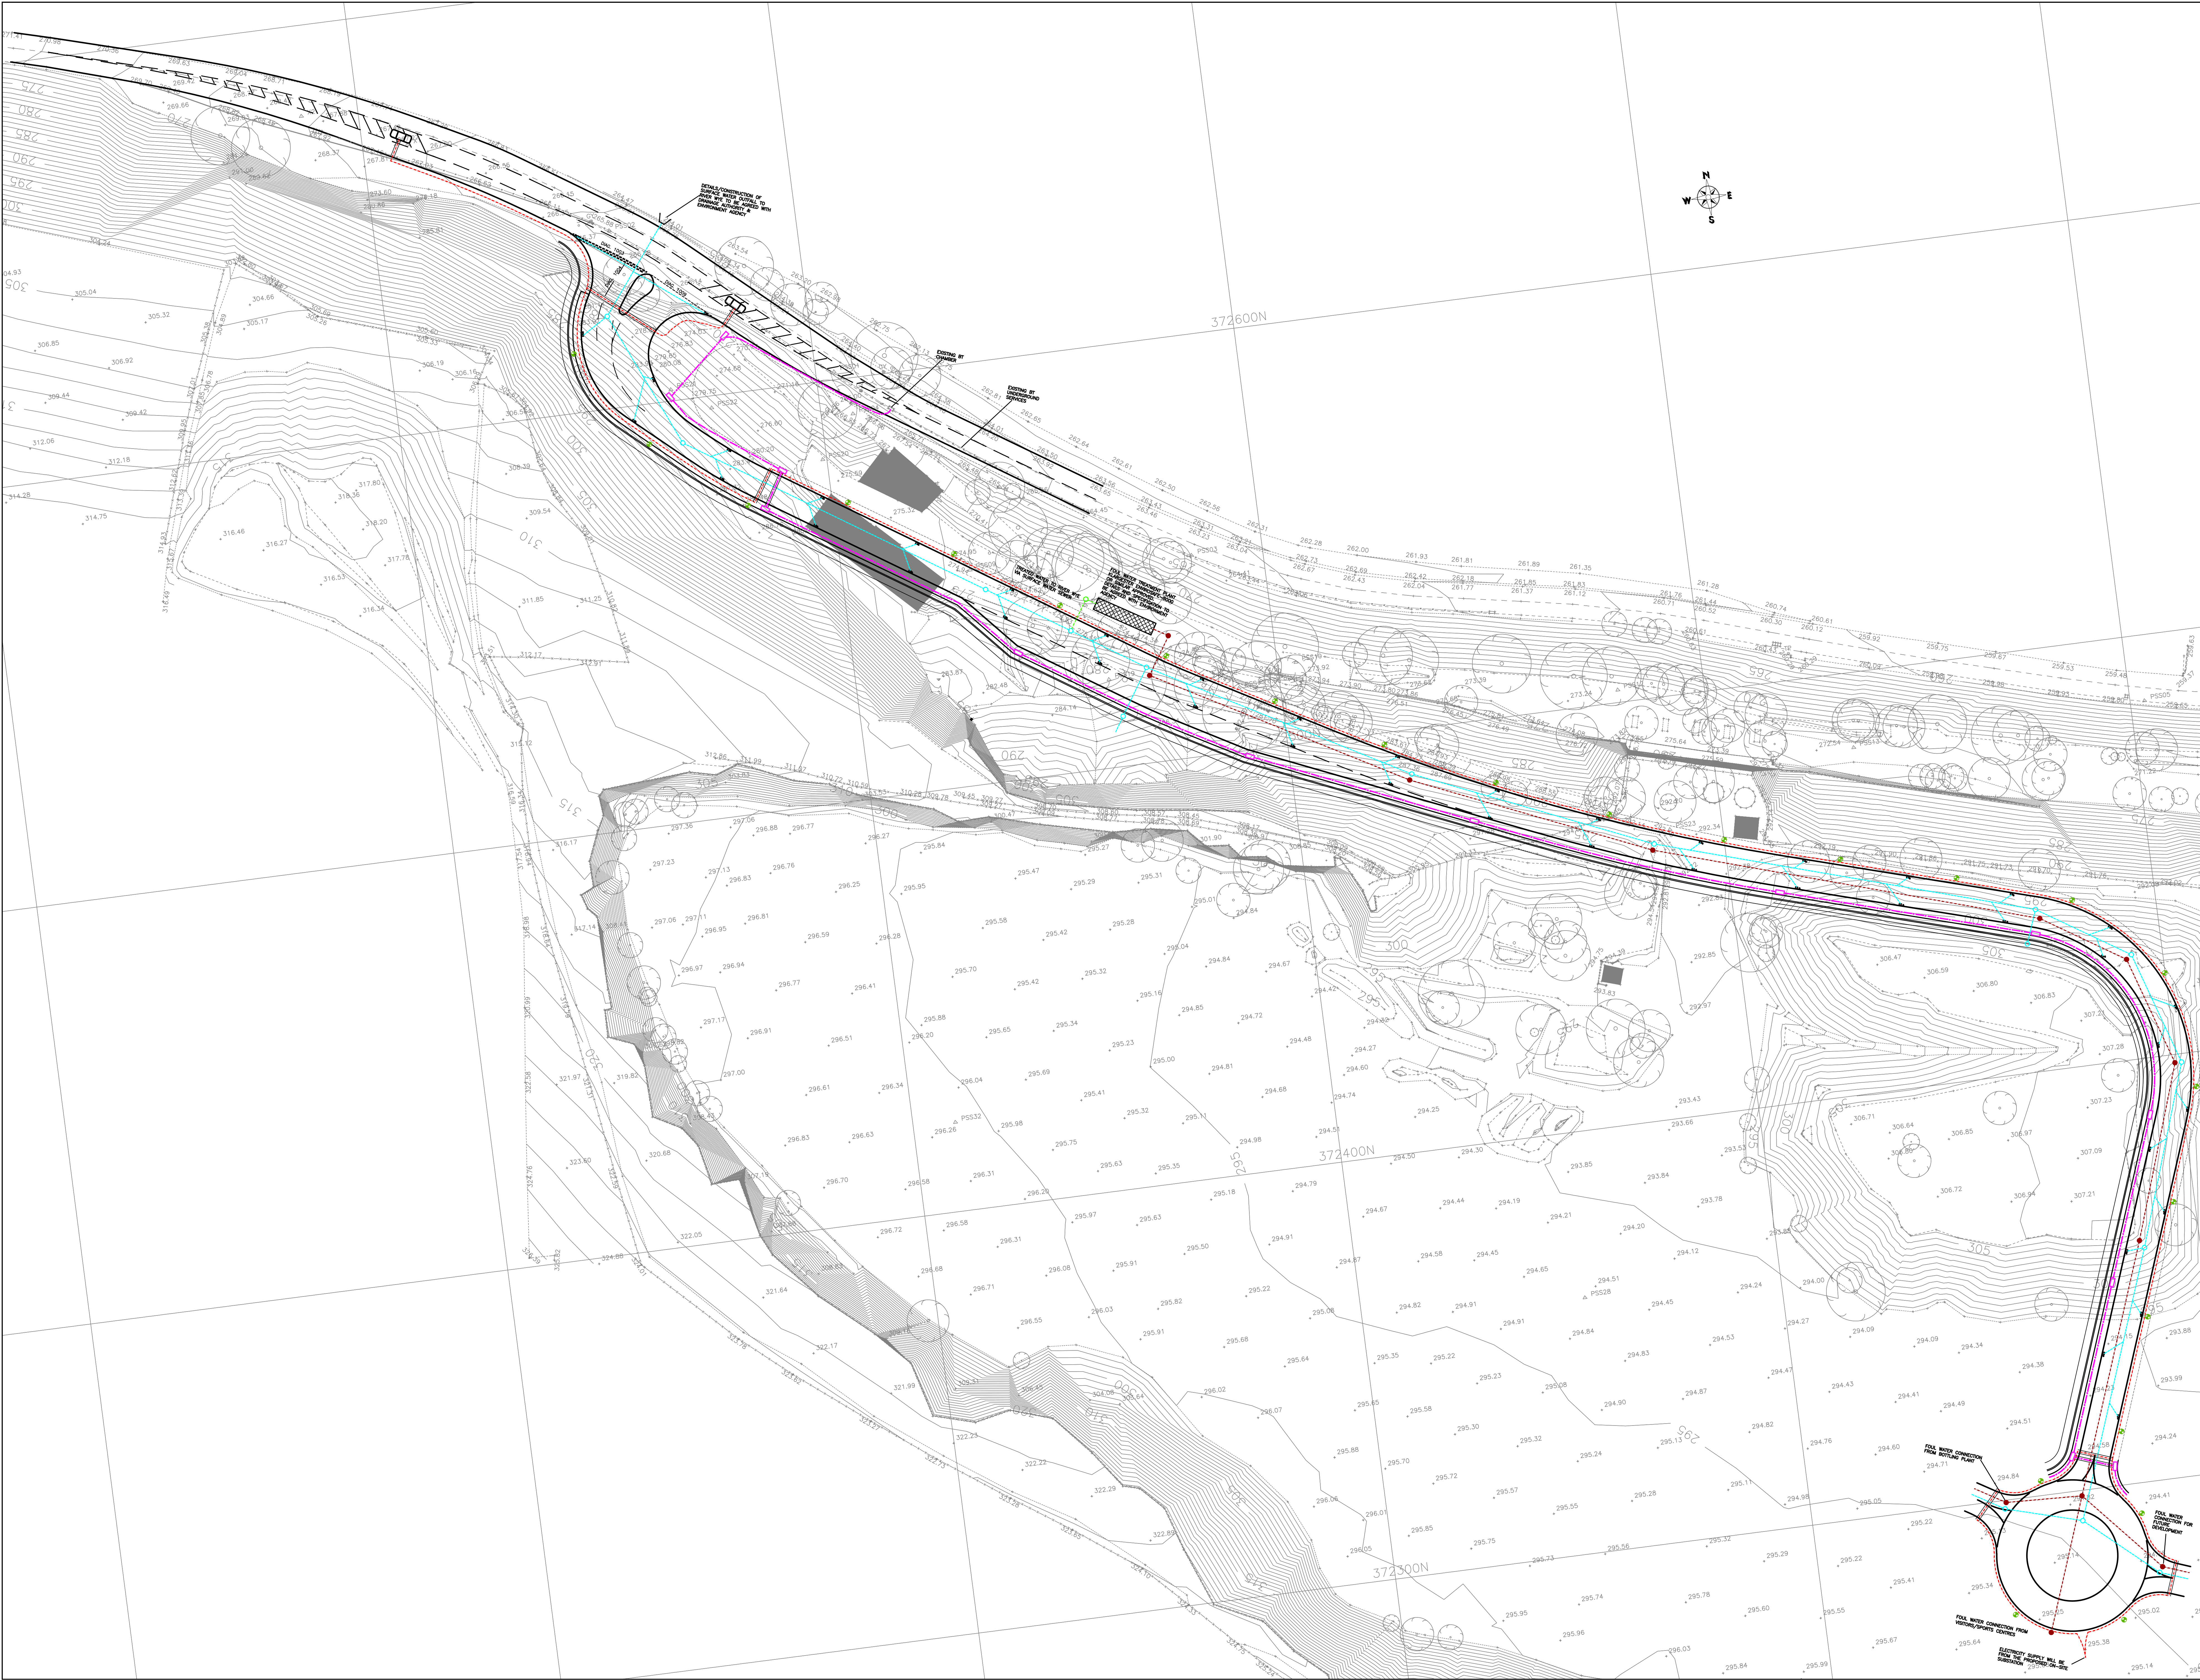

NOTES

(C) THIS DRAWING IS COPYRIGHT

CONTRACTORS MUST CHECK ALL DIMENSIONS ON SITE. ONLY FIGURED DIMENSIONS ARE TO BE WORKED FROM. DISCREPANCIES MUST BE REPORTED IMMEDIATELY TO JUBB CONSULTING ENGINEERS LIMITED BEFORE PROCEEDING.

THIS DRAWING MUST BE READ IN CONJUNCTION WITH THE CURRENT ENGINEERING SPECIFICATIONS AND RISK ASSESSMENTS.

ALWAYS CHECK FOR LATER REVISIONS OF THIS DRAWING.

THE CONTRACTOR IS TO REFER TO THE SPECIFICATION, FULL SCHEDULE OF RESIDUAL RISKS IN THE CONTRACT DOCUMENTATION AND ALSO TO INFORMATION FROM OTHER DESIGNERS IN PARTICULAR THE M&E CONSULTANT REGARDING EXISTING LIVE SERVICES.

DRAINAGE

- FOUL WATER SEWER
- TREATED FOUL WATER
- SURFACE WATER SEWER
- GULLY CONNECTION

STREET LIGHTING

- 6m LIGHTING COLUMNS WITH BACK SHIELDS TO HIGHWAY AUTHORITY STANDARD
- ELECTRICITY SUPPLY
- DUCTED CROSSING

SERVICES

- BIT COVER & CABLE ROUTE
- DUCTED CROSSING

NOTE

THE GAS, WATER & ELECTRIC UTILITIES WILL PROVIDE ADEQUATE SERVICES FROM THEIR EXISTING NETWORK AT THE STADEN INDUSTRIAL ESTATE.

A	18.07.10	ORIGINAL ISSUE	S.H.	W.J.	T.A.
REV.	DATE	DESCRIPTION	DRY	CHK	ENG

Issue Status		
☐ CONCEPT	☐ CONSTRUCTION	
☒ PRELIMINARY	☐ H&S FILE ISSUE	
☐ TENDER	☐ REPORT	

Project **EXPRESS PARK BUXTON**

Detail **PROPOSED DRAINAGE AND SERVICES LAYOUT**

Client/Architect **EXPRESS PARK BUXTON LTD**

Scale **1:500**

Project Ref **F9362** Drawing No **H113** Rev **A**

JUBB
CONSULTING ENGINEERS LIMITED

CIVIL, STRUCTURAL, ENVIRONMENTAL

BRISTOL
TEL: 0117 602 6386
FAX: 0117 622 6815
EMAIL: BRISTOL@JUBB.CO.UK

CARDIFF
TEL: 02920 524444
FAX: 02920 524445
EMAIL: CARDIFF@JUBB.CO.UK

TRAFFIC, HIGHWAYS, GEOTECHNICAL

FARNBOROUGH
TEL: 01252 551055
FAX: 01252 551055
EMAIL: FARNBOROUGH@JUBB.CO.UK

PLYMOUTH
TEL: 01752 787000
FAX: 01752 787001
EMAIL: PLYMOUTH@JUBB.CO.UK