

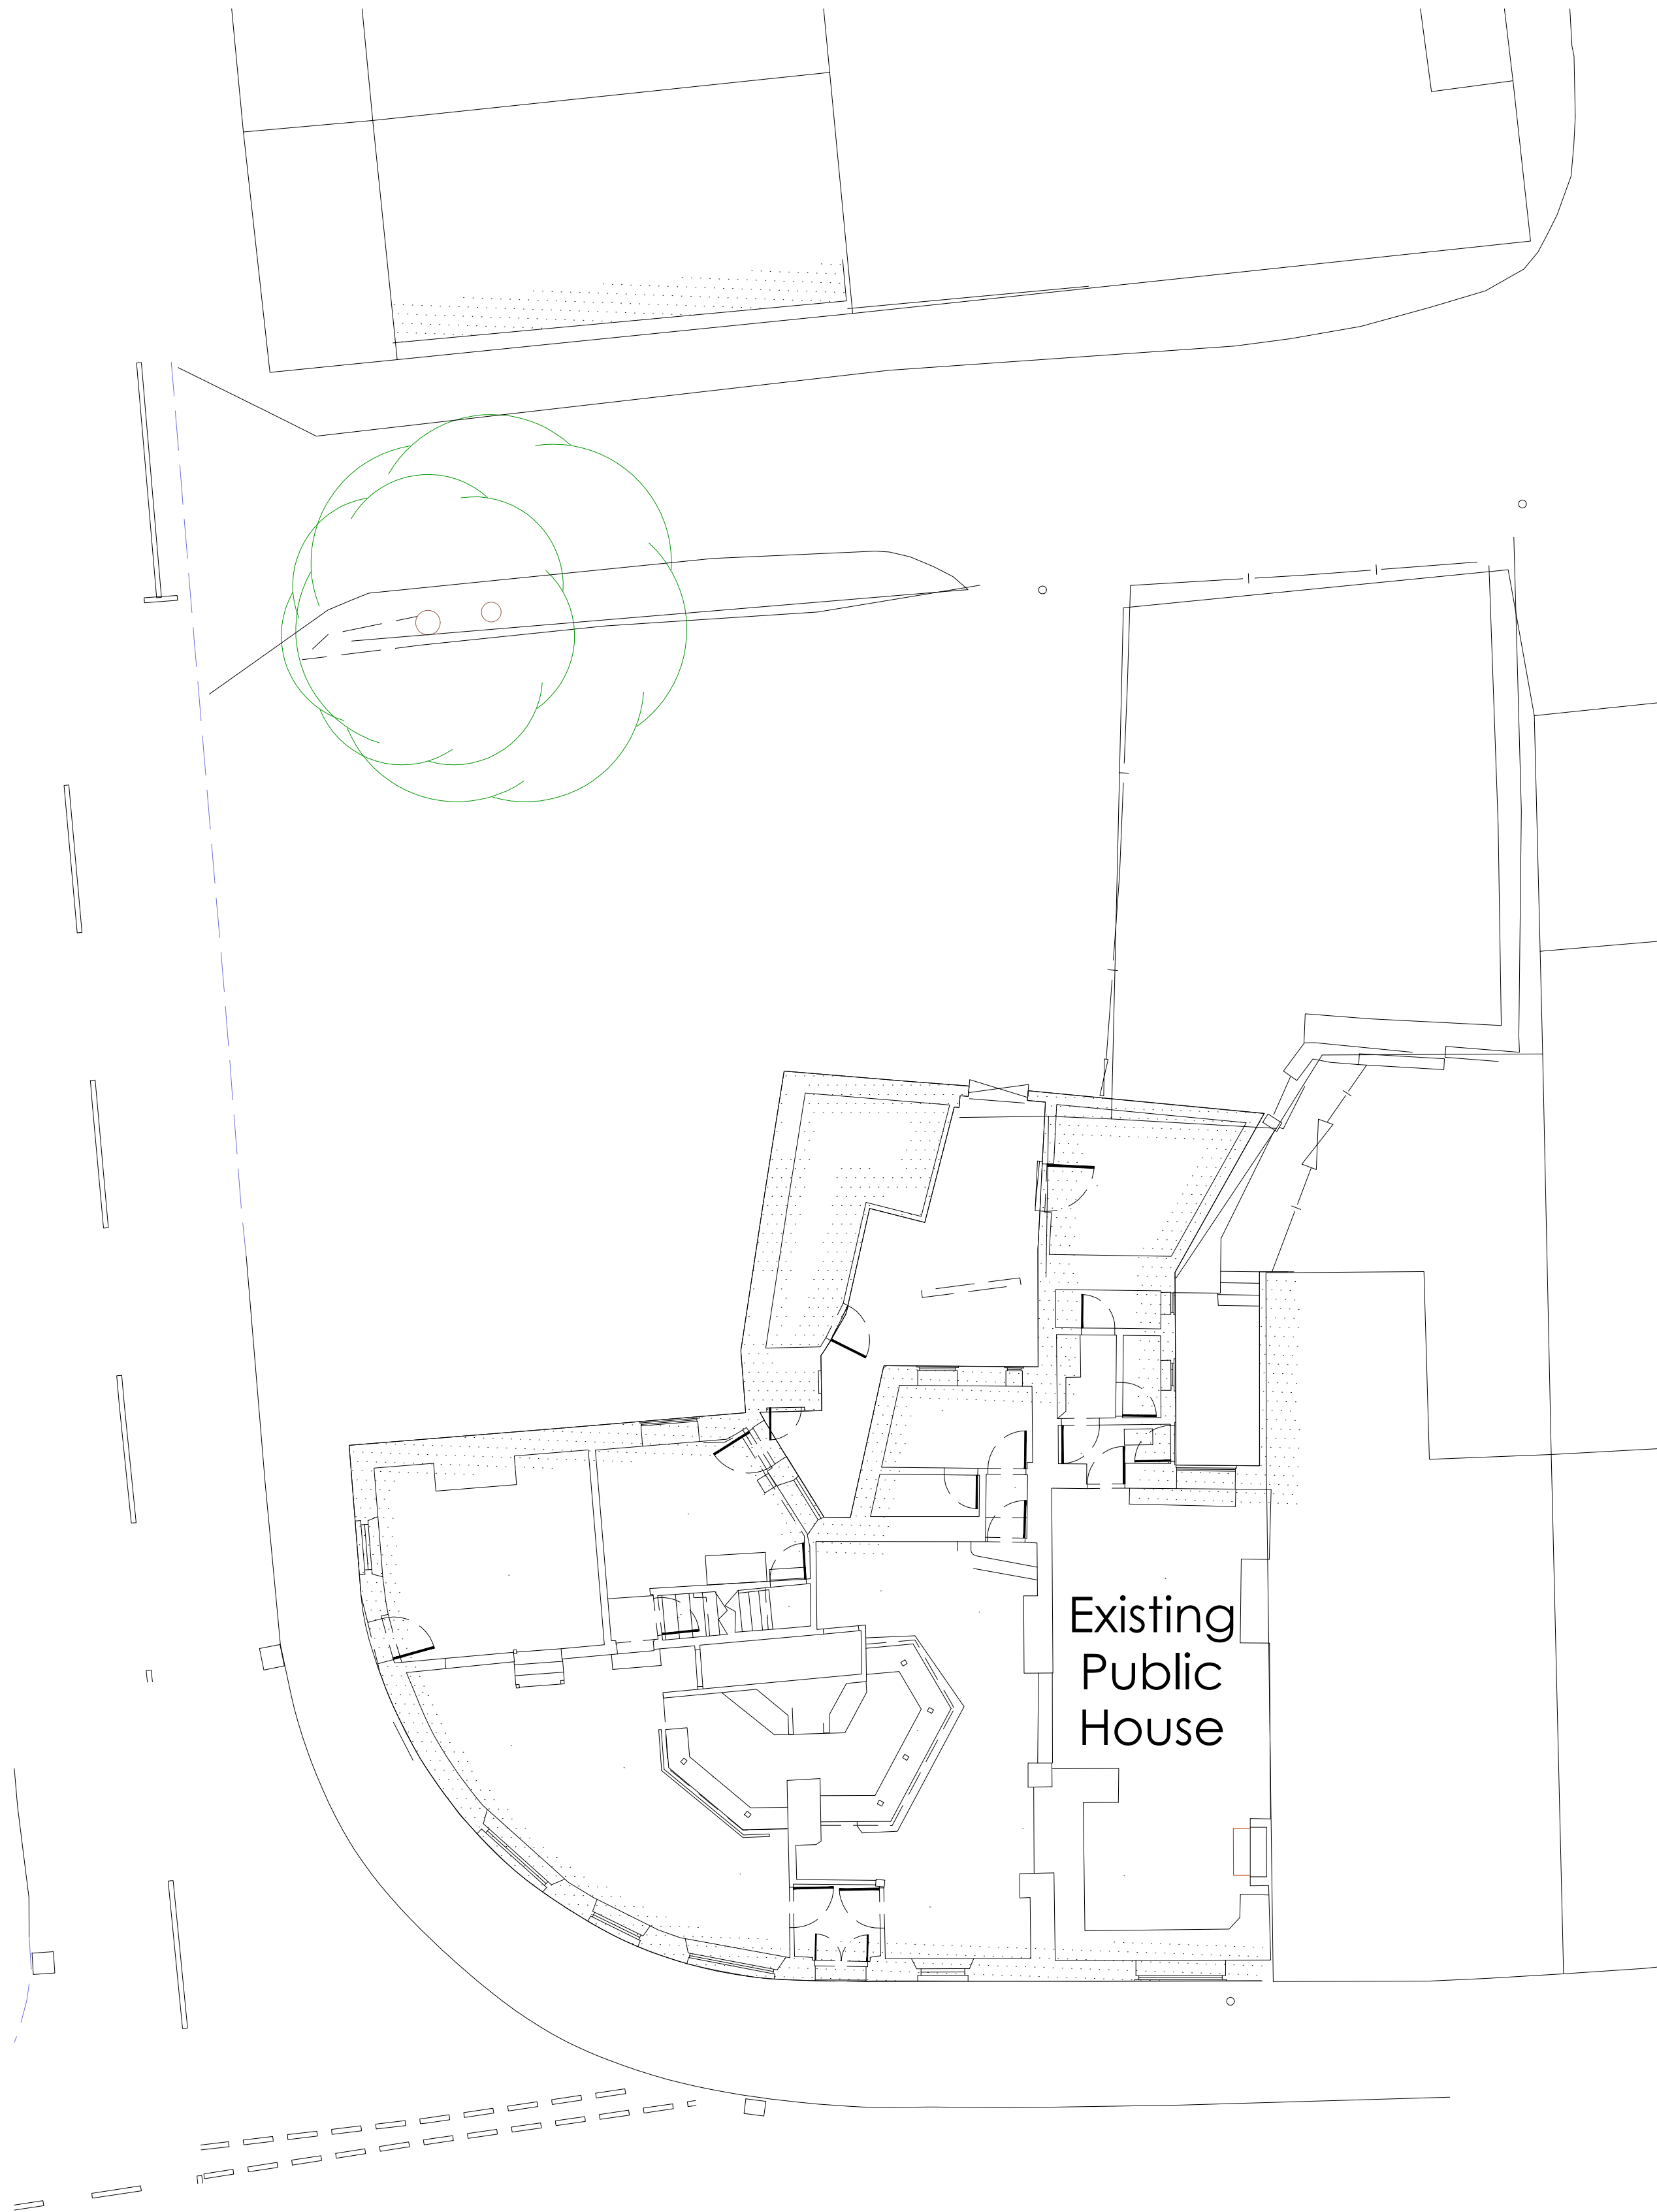


Symbol Key

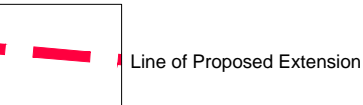

ED & Ward Bdy

1:100 SCALE EXISTING BUILDING PLAN

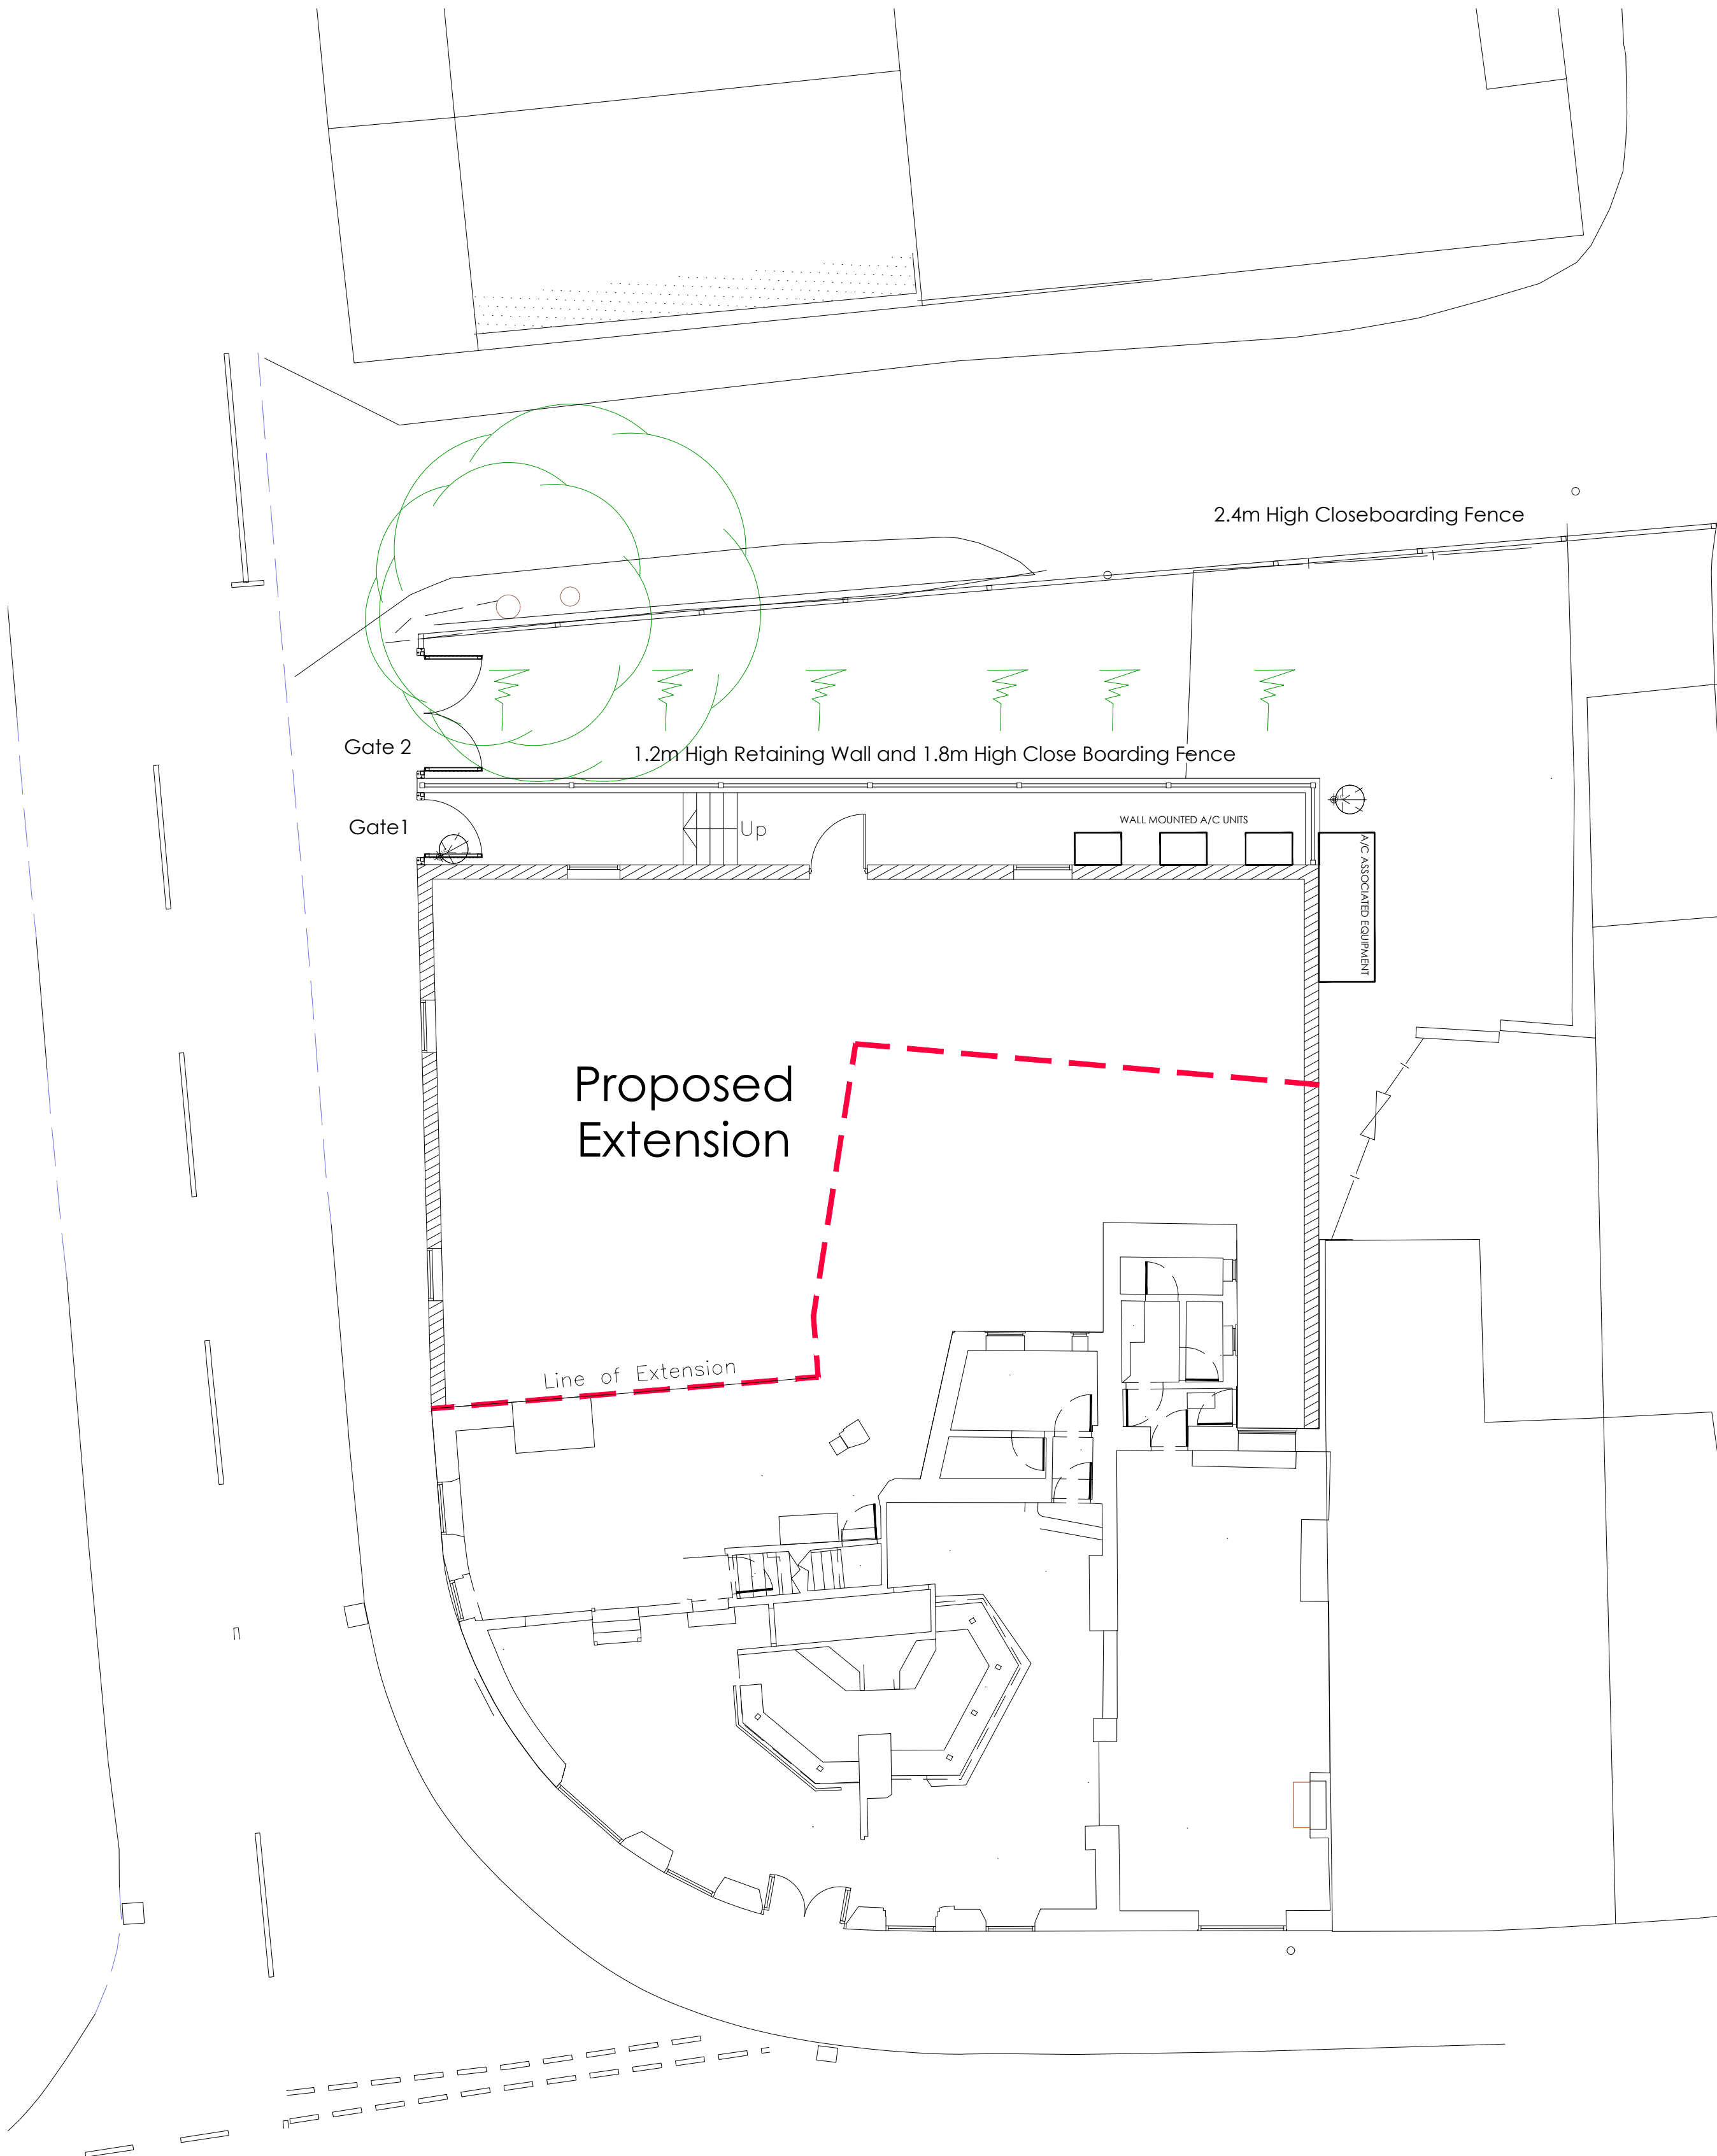

ED & Ward Bdy

1:100 SCALE PROPOSED BUILDING PLAN

For PLANNING Purposes

C: 25-11-10 - Amended in line with planning consultants comments RC  
B: 04-11-10 - Amended in line with planning consultants comments RC  
A: 26-10-10 - Amended in line with planning consultants comments RC

Revision: By Approved



Office 7, Gateway 1000  
Arlington Business Park  
Whittle Way  
Stevenage  
Hertfordshire  
SG1 2FP

t: 01438 749400  
f: 01438 749591  
e: arc@archer.uk.com  
www.archerarchitects.co.uk

Client:  
ASHBOURNE ESTATES

Project:  
MARSONS ARMS, 87 STATION RD,  
HADFIELD, SK13 1DL

Drawing Title:  
PROPOSED BUILDING PLAN  
PLANNING APPLICATION

Scale:	Date:	Drawn:	Checked:
1:100@A1	01.10.10	GKR	JA
Project No:	Drawing No:	Revision:	
4186	(P)103	C	