


All elevations are to be checked on file, any discrepancies are to be reported to the Architect before work commences. Do not scale from this drawing.
This drawing is to be used in conjunction with all relevant consultants and specialists. All structural components shown are indicative only. Details / calculations of structural members are to be provided by the Structural Engineer.
This drawing is copyright.

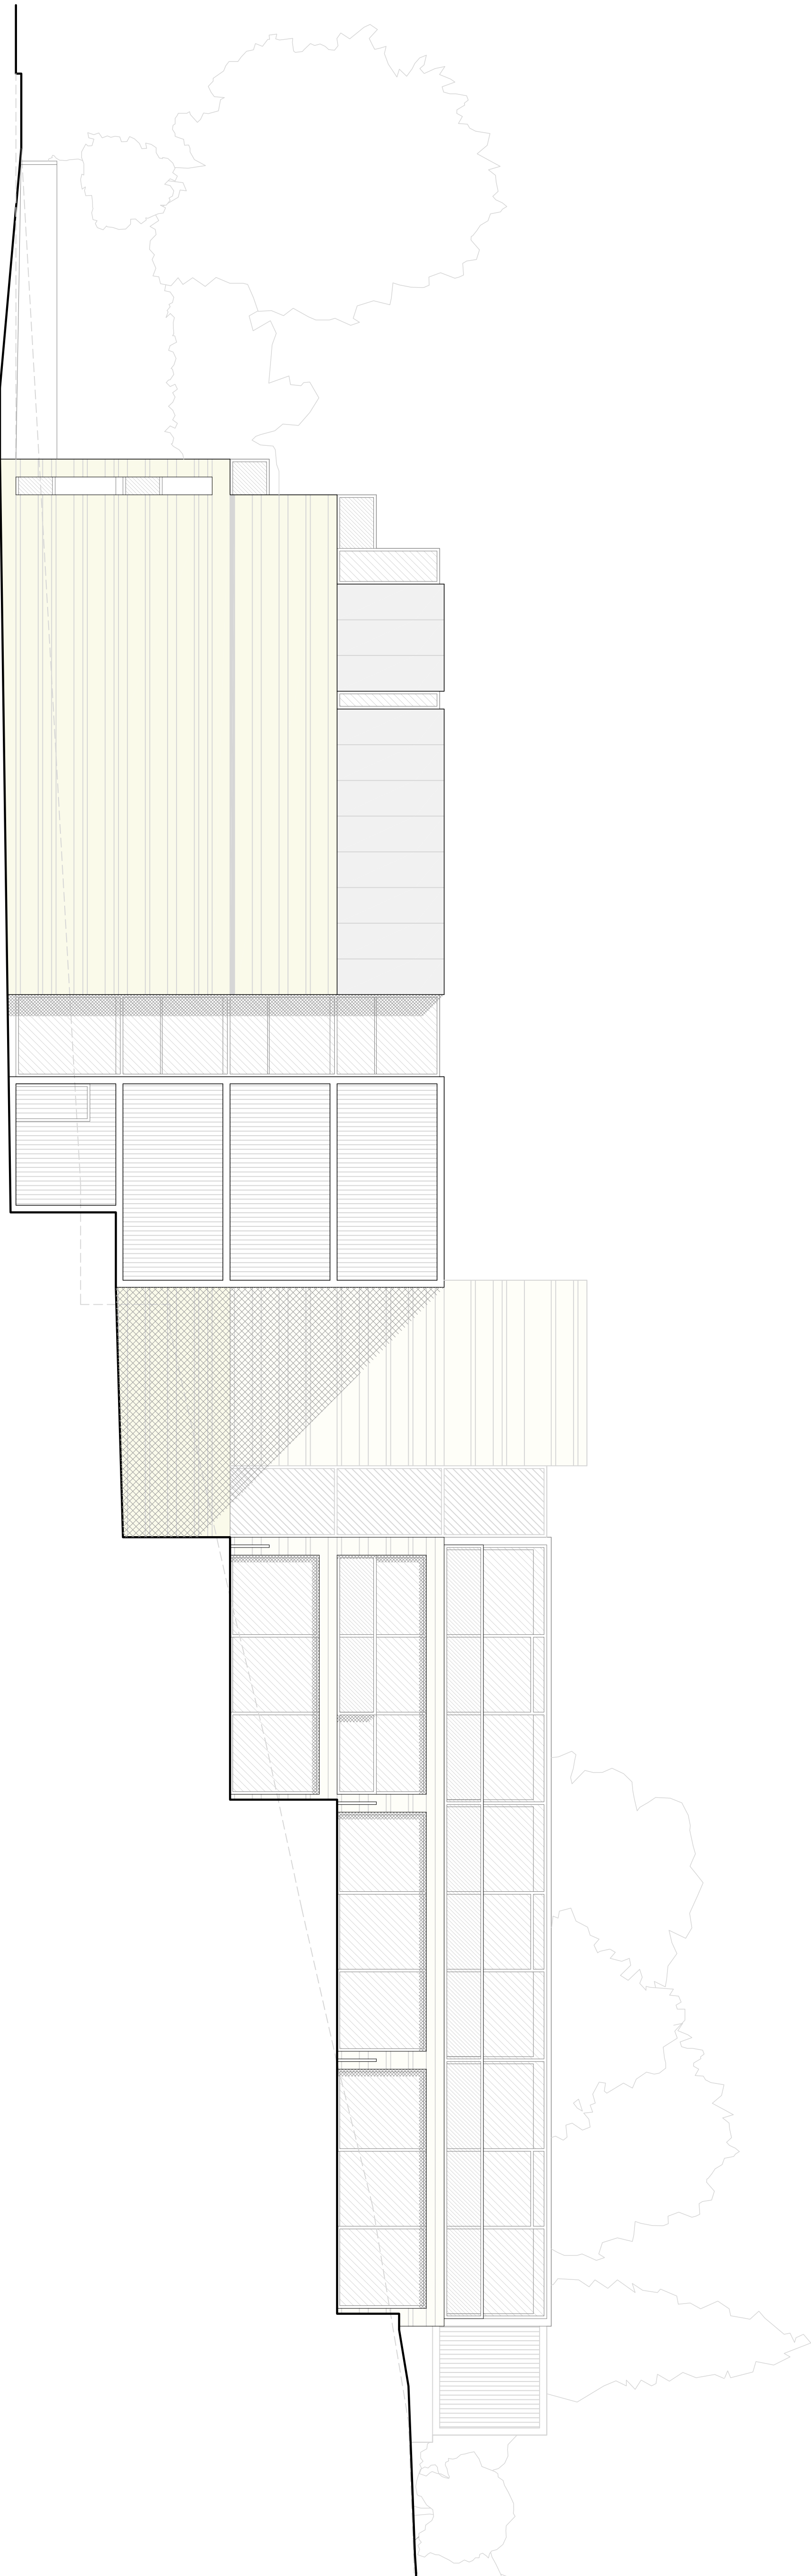

South Elevation



East Elevation

AUSTIN ASSOCIATES
ARCHITECTS
445 CHESTER ROAD, OLD TRAFORD, MANCHESTER, M18 5NA
TEL: 0161 872 0188 FAX: 0161 872 0170 EMAIL: info@austin-associates.co.uk

Project
Senior Living 50+, Talbot Road

Client
Mr. & Mrs. Austin

Drawing
Proposed South + East Elevations

Scale
1:100 @ A1

Date
August 2010

Number
2318 - 120

Revision
-