


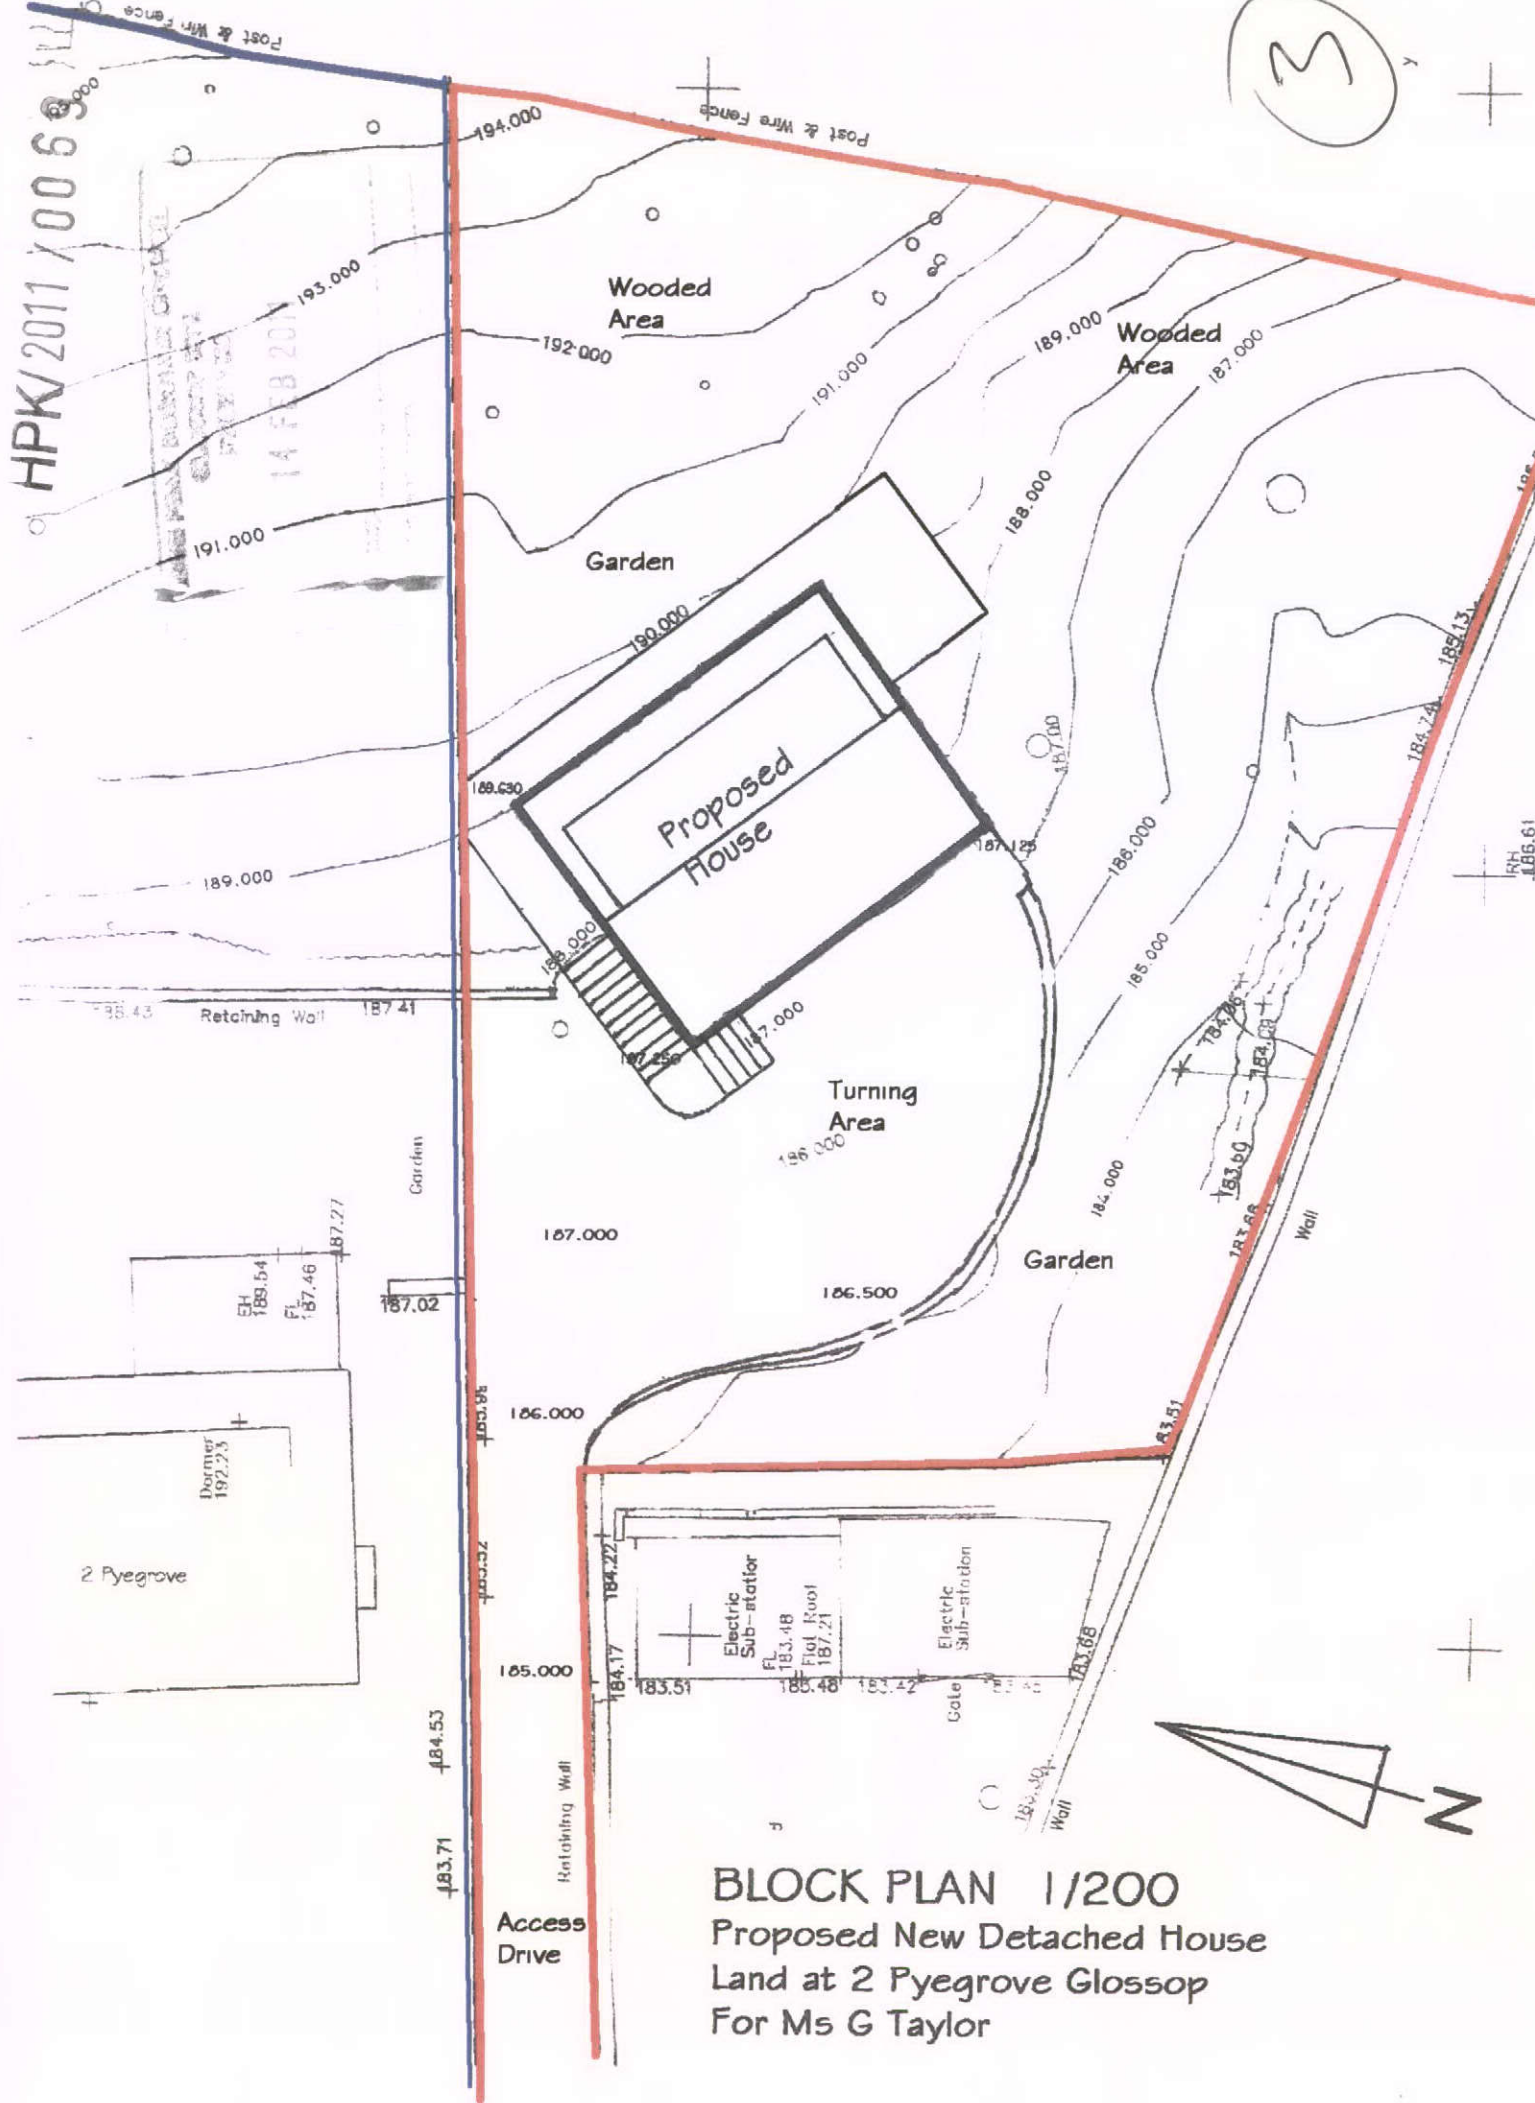

HPK/2011/0053

14 FEB 2011

3

BLOCK PLAN 1/200
Proposed New Detached House
Land at 2 Pyegrove Glossop
For Ms G Taylor