
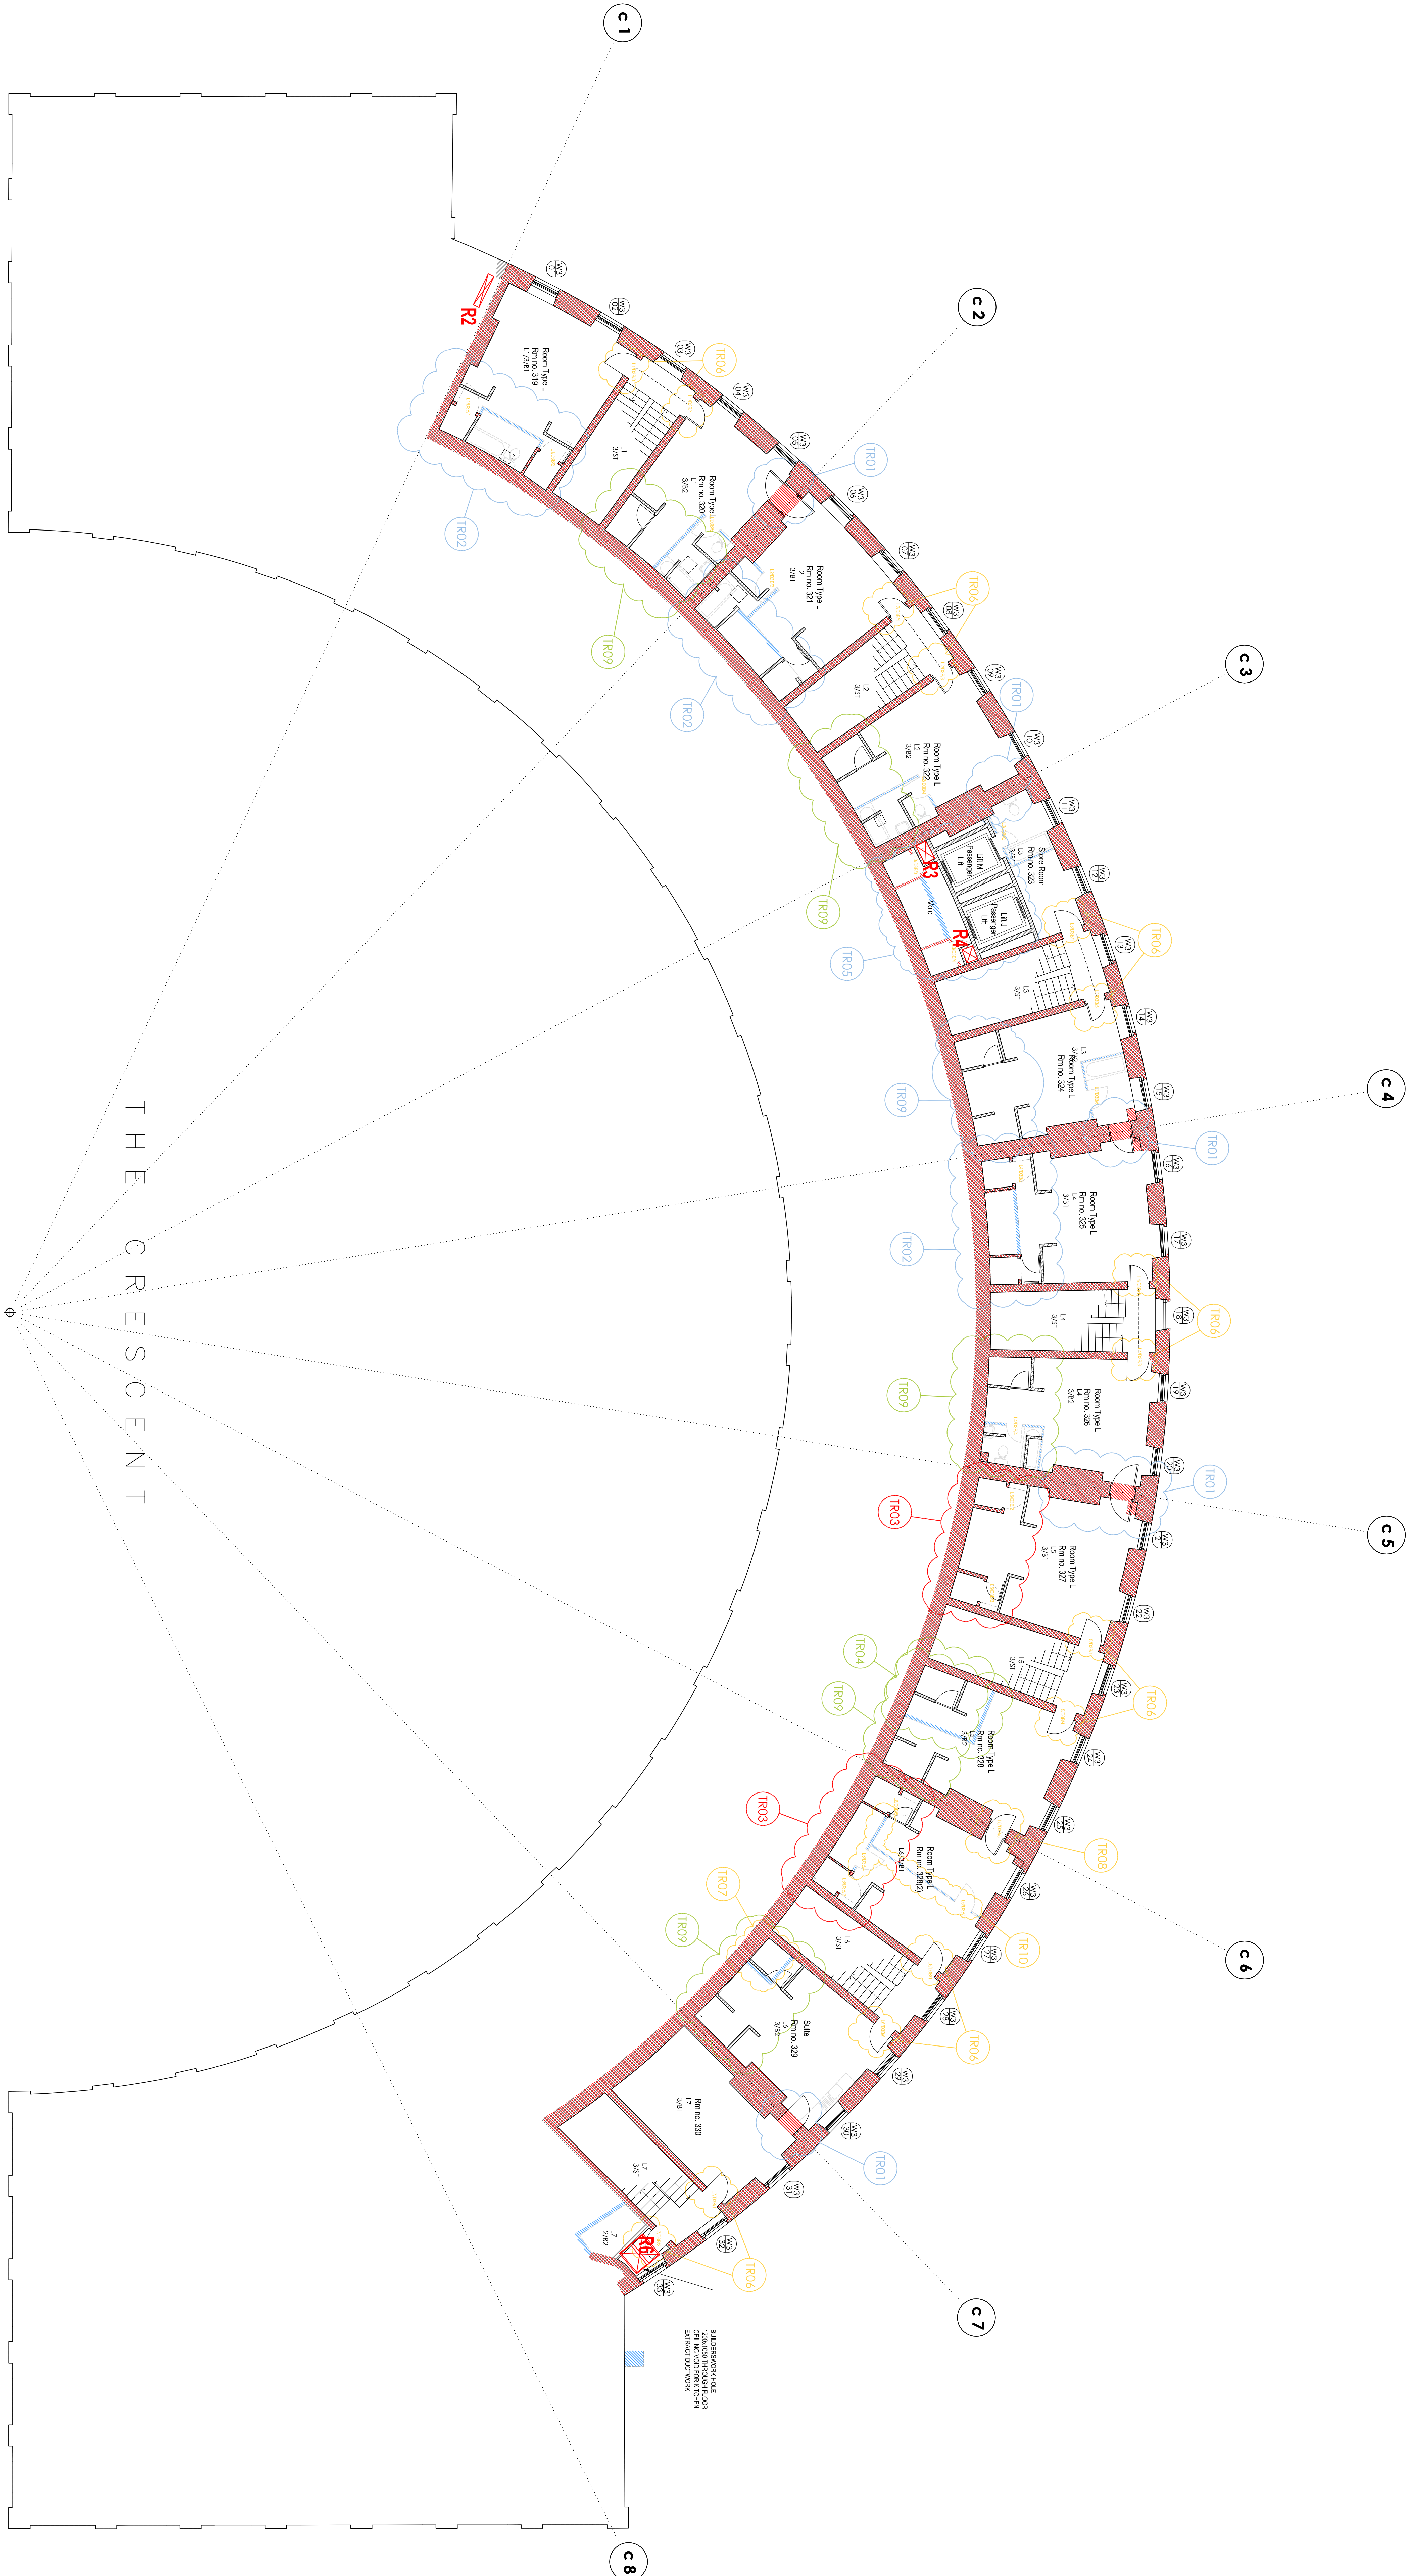


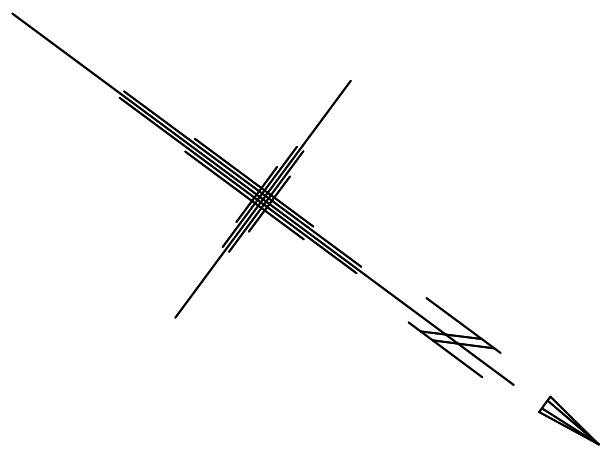


MAIN SERVICE RISER KEY FOR CRESCENT:

- R1** 1000 x 300mm riser
(Basement @ high level to 1st floor ceiling void)
- R2** 1350 x 250mm
(1st floor @ high level to 4th floor)
N.B. Change of direction laterally within void @ 4th floor level and within 4th floor Mezz's rim, terminating @ void level within existing dormer.
- R3** 775 x 440mm
(Basement @ high level to 4th floor)
N.B. Change of direction laterally @ Basement level.
- R4** 560 x 450mm
(Basement @ high level to 4th floor)
N.B. Change of direction laterally @ Ground Floor level.
- R5** 1200 x 300mm riser
(Basement @ high level to 4th floor)
- R6** 1200 x 1165mm opening for 2no. risers / kitchen extract.
(1st floor @ high level to Roof level)
N.B. Change in direction laterally within void @ 4th floor level.

HATCH KEY INDICATING STRUCTURAL DATING

Information by Nicholas Jacob Architects

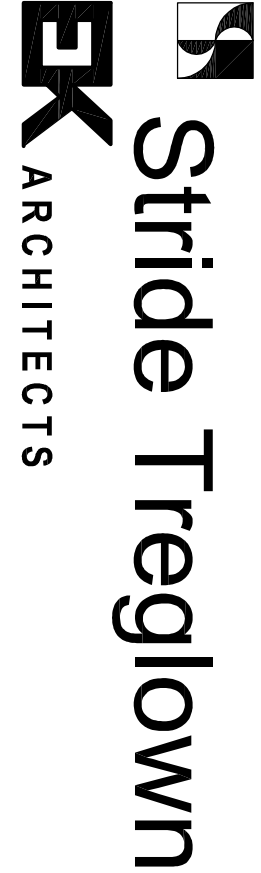

CONSERVATION ARCHITECTS

Nicholas Jacob Architects

14, Market Street, London, EC3A 3BP

Tel: 020 7321 2110 Fax: 020 7321 2100

Architects: Studio Treglown, Studio Treglown, Landscape Design, Group Design

Conservation Architect: 6, Commercial Street, Manchester, M1E 4JZ

Tel: 0161 832 9460 F: 0161 832 0424 www.stridetreglown.co.uk

PROJECT: Buxton Crescent

SKETCH: 1/6

DATE: 08.03.2011

SCALE: 1:100

DRAWN BY: SAC

CHECKED BY: -

REVISION NO: F

- ORIGINAL LION CARR STRUCTURE**
TO BE RETAINED
- ORIGINAL LION CARR STRUCTURE**
TO BE REMOVED
- HENRY CARRER BATHS STRUCTURE INCLUDING**
EARLIER ELEMENTS - TO BE RETAINED
- HENRY CARRER BATHS STRUCTURE INCLUDING**
EARLIER ELEMENTS - TO BE REMOVED
- 19th CENTURY STRUCTURE**
TO BE RETAINED
- 19th CENTURY STRUCTURE**
TO BE REMOVED
- 20th CENTURY STRUCTURE**
TO BE RETAINED
- 20th CENTURY STRUCTURE**
TO BE REMOVED
- UNCONFIRMED ORIGIN**
TO BE RETAINED
- UNCONFIRMED ORIGIN**
TO BE REMOVED
- PROPOSED NEW STRUCTURES**
- INDICATES ITEMS TO BE REMOVED**

