


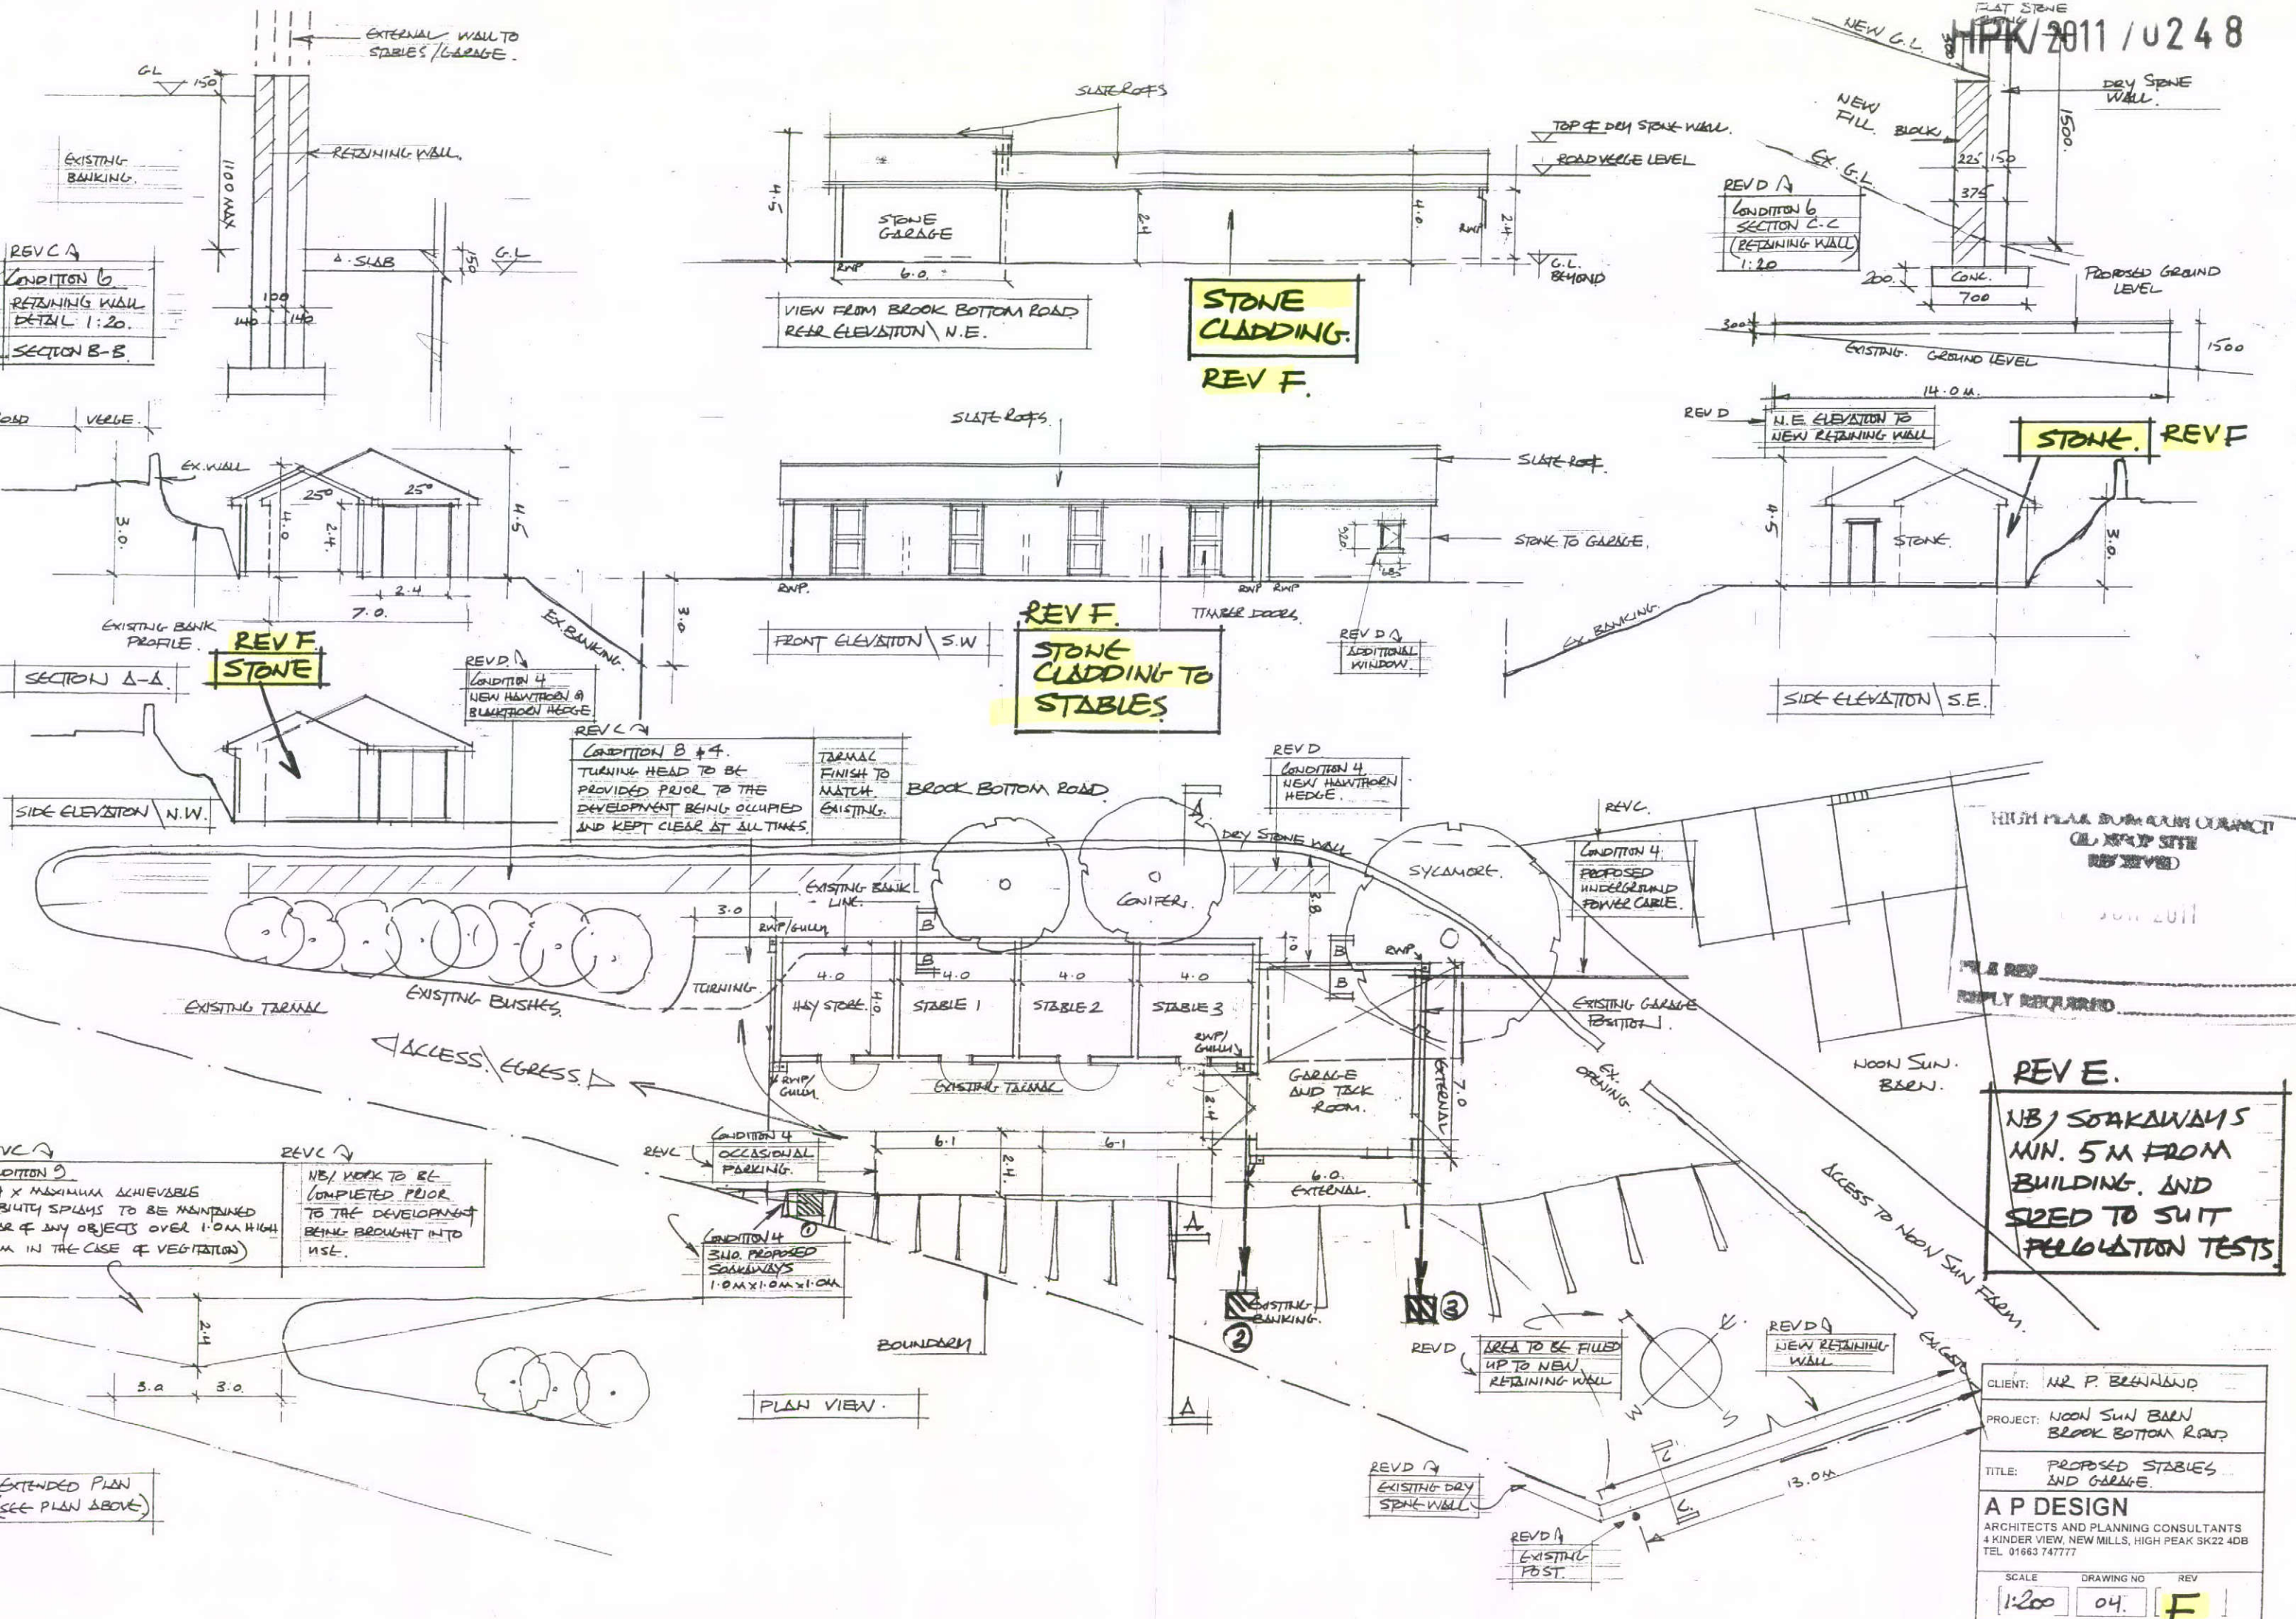

CLIENT: MR. P. BROWN AND
PROJECT: NOON SUN BARN
BROOK BOTTOM ROAD
TITLE: PROPOSED STABLES
AND GARAGE.

A P DESIGN
ARCHITECTS AND PLANNING CONSULTANTS
4 KINDER VIEW, NEW MILLS, HIGH PEAK SK22 4DB
TEL 01663 747777

SCALE 1:200 DRAWING NO. 04. REV F