


South West Elevation

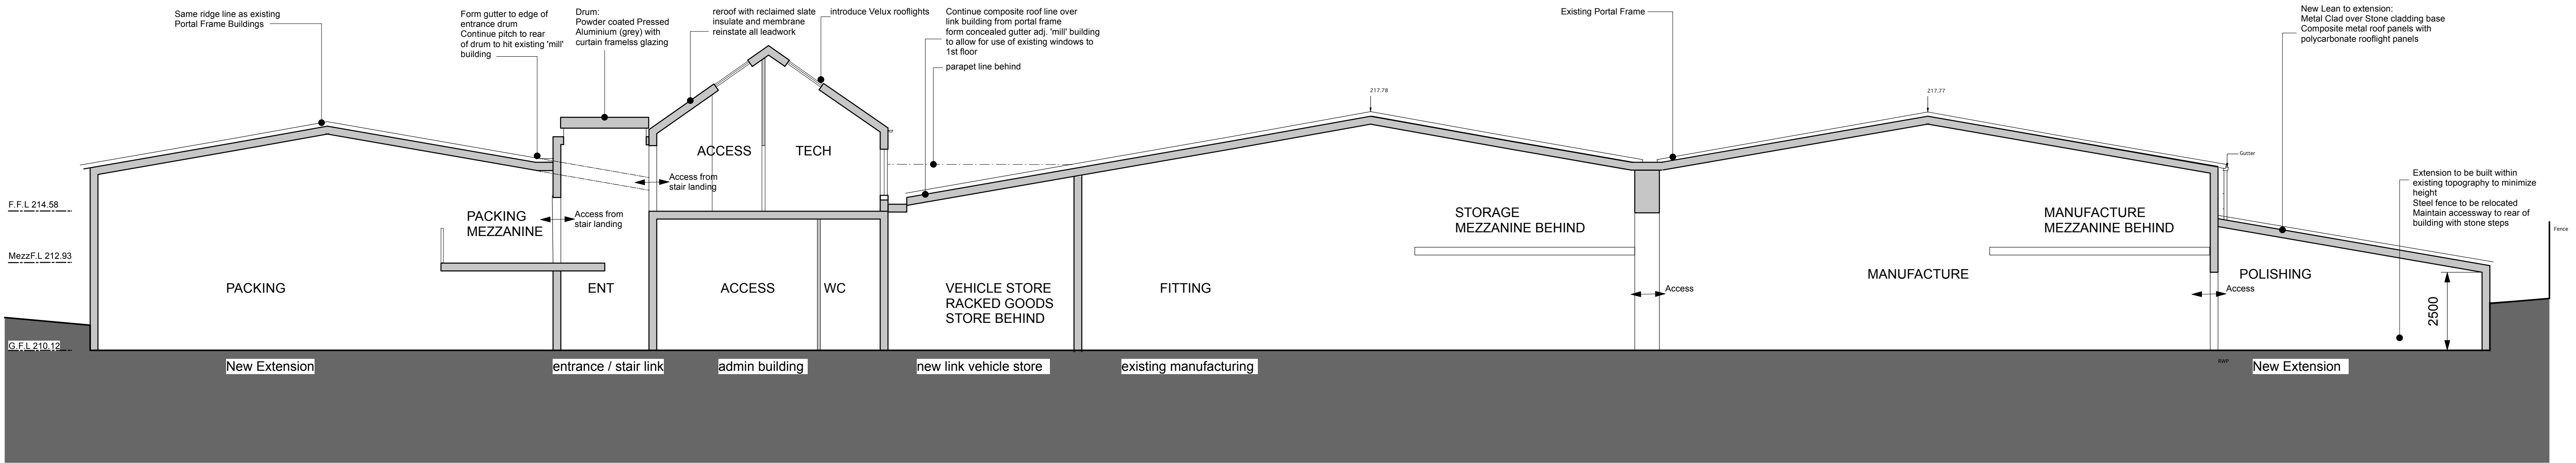

Section

CONTRACTOR TO SITE CHECK ALL DIMENSIONS PRIOR TO COMMENCING WORK AND REPORT DISCREPANCIES TO ARCHITECT.
DO NOT SCALE FROM THIS DRAWING.
READ IN CONJUNCTION WITH ANY RELEVANT STRUCTURAL ENGINEER'S DRAWINGS.

Mattin MacLean Ltd
Chartered Architects
1 Market Street, Whaley Bridge
High Peak, S K 23 7 A A
Tel: 01663 733336 Fax: 01663 719916
Email: rvm@mattinmaclean.co.uk

Project
Bowden Hey Mill
Chapel-en-le-frith

Job No
MM2104A

Title
PROPOSED ELEVATIONS
(INDUSTRIAL)

Date
JUNE 11

Scale
1:100@A1

Category
CISb Element

Sequential No
012

Revision

THESE DWGS. ARE FOR PLANNING APPROVAL ONLY AND SHOULD NOT BE USED FOR ANY OTHER PURPOSE WITHOUT PRIOR CONSENT OF THE ARCHITECT.