


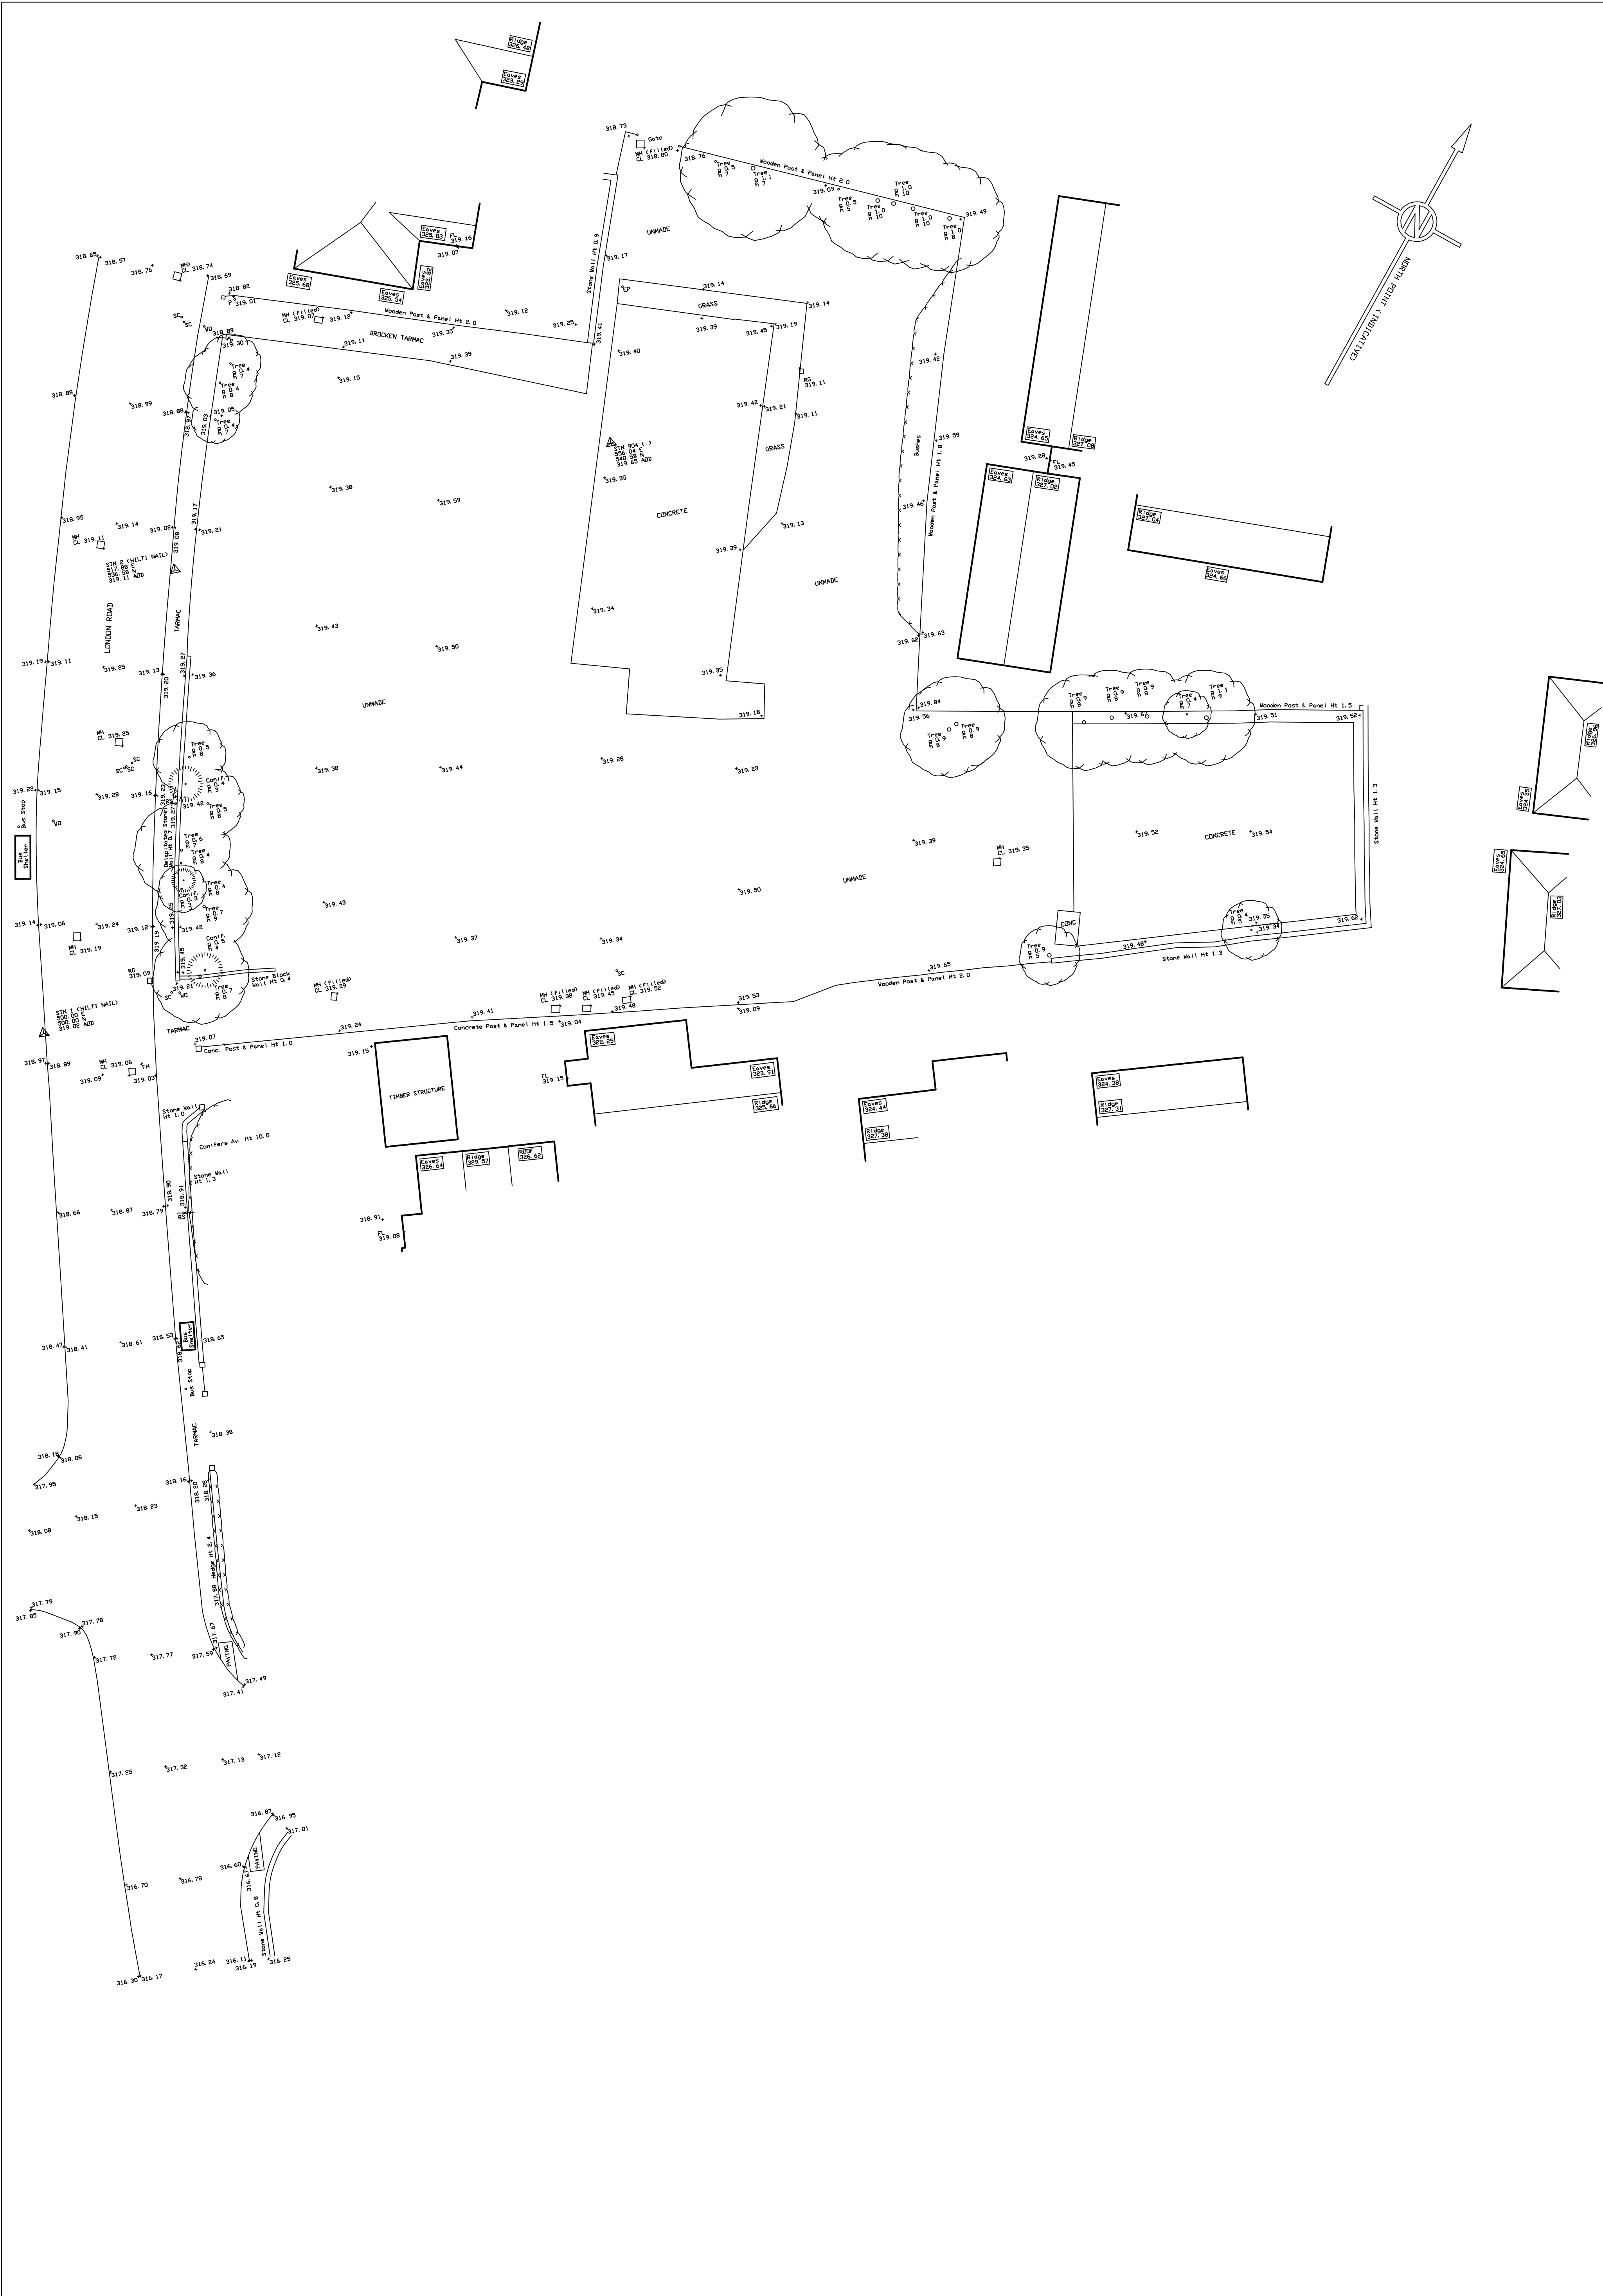

STANDARD REFERENCE		ABBREVIATIONS				TITLE		SHEET DIAGRAM		SCALE 1:250	
DATUM USED - Ordnance Survey Newlyn		CL	COVER LEVEL	WD	WIND OUTLET	PWP	RAIN WATER PIPE	Former Haddon Hall Hotel site, London Rd, Buxton CLIENT Castle Mead Group		0745 12	
BENCH MARKS USED - Cut Mark on wall, No. 40 London Road - Value - 311670		ED	EDGED	L	LIGHT	SC	STOP COCK				
SITE BENCH MARKS ESTABLISHED - SURVEY STATIONS (SEE PLAN)		EM	EMERGENCY POINT	SL	SLUMP LEVEL	SV	SLIDE VALVE				
SURVEY STATIONS INDICATED THIS		EP	ELECTRICITY CABLE PIT	MH	MANHOLE	SV	SOIL PIPE				
PROJECTION - OSN 62 TM - Scale Factor Not Applied		FL	FLOOD LEVEL	NP	NO FURTHER INFORMATION	TV	TELEPHONE VALVE				
