



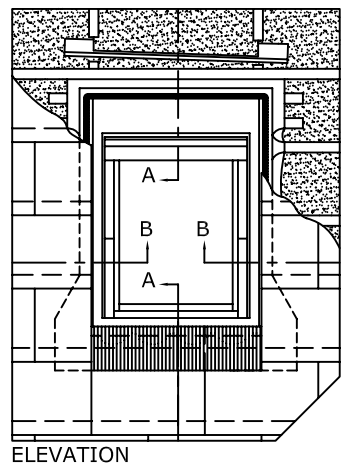

ELEVATION

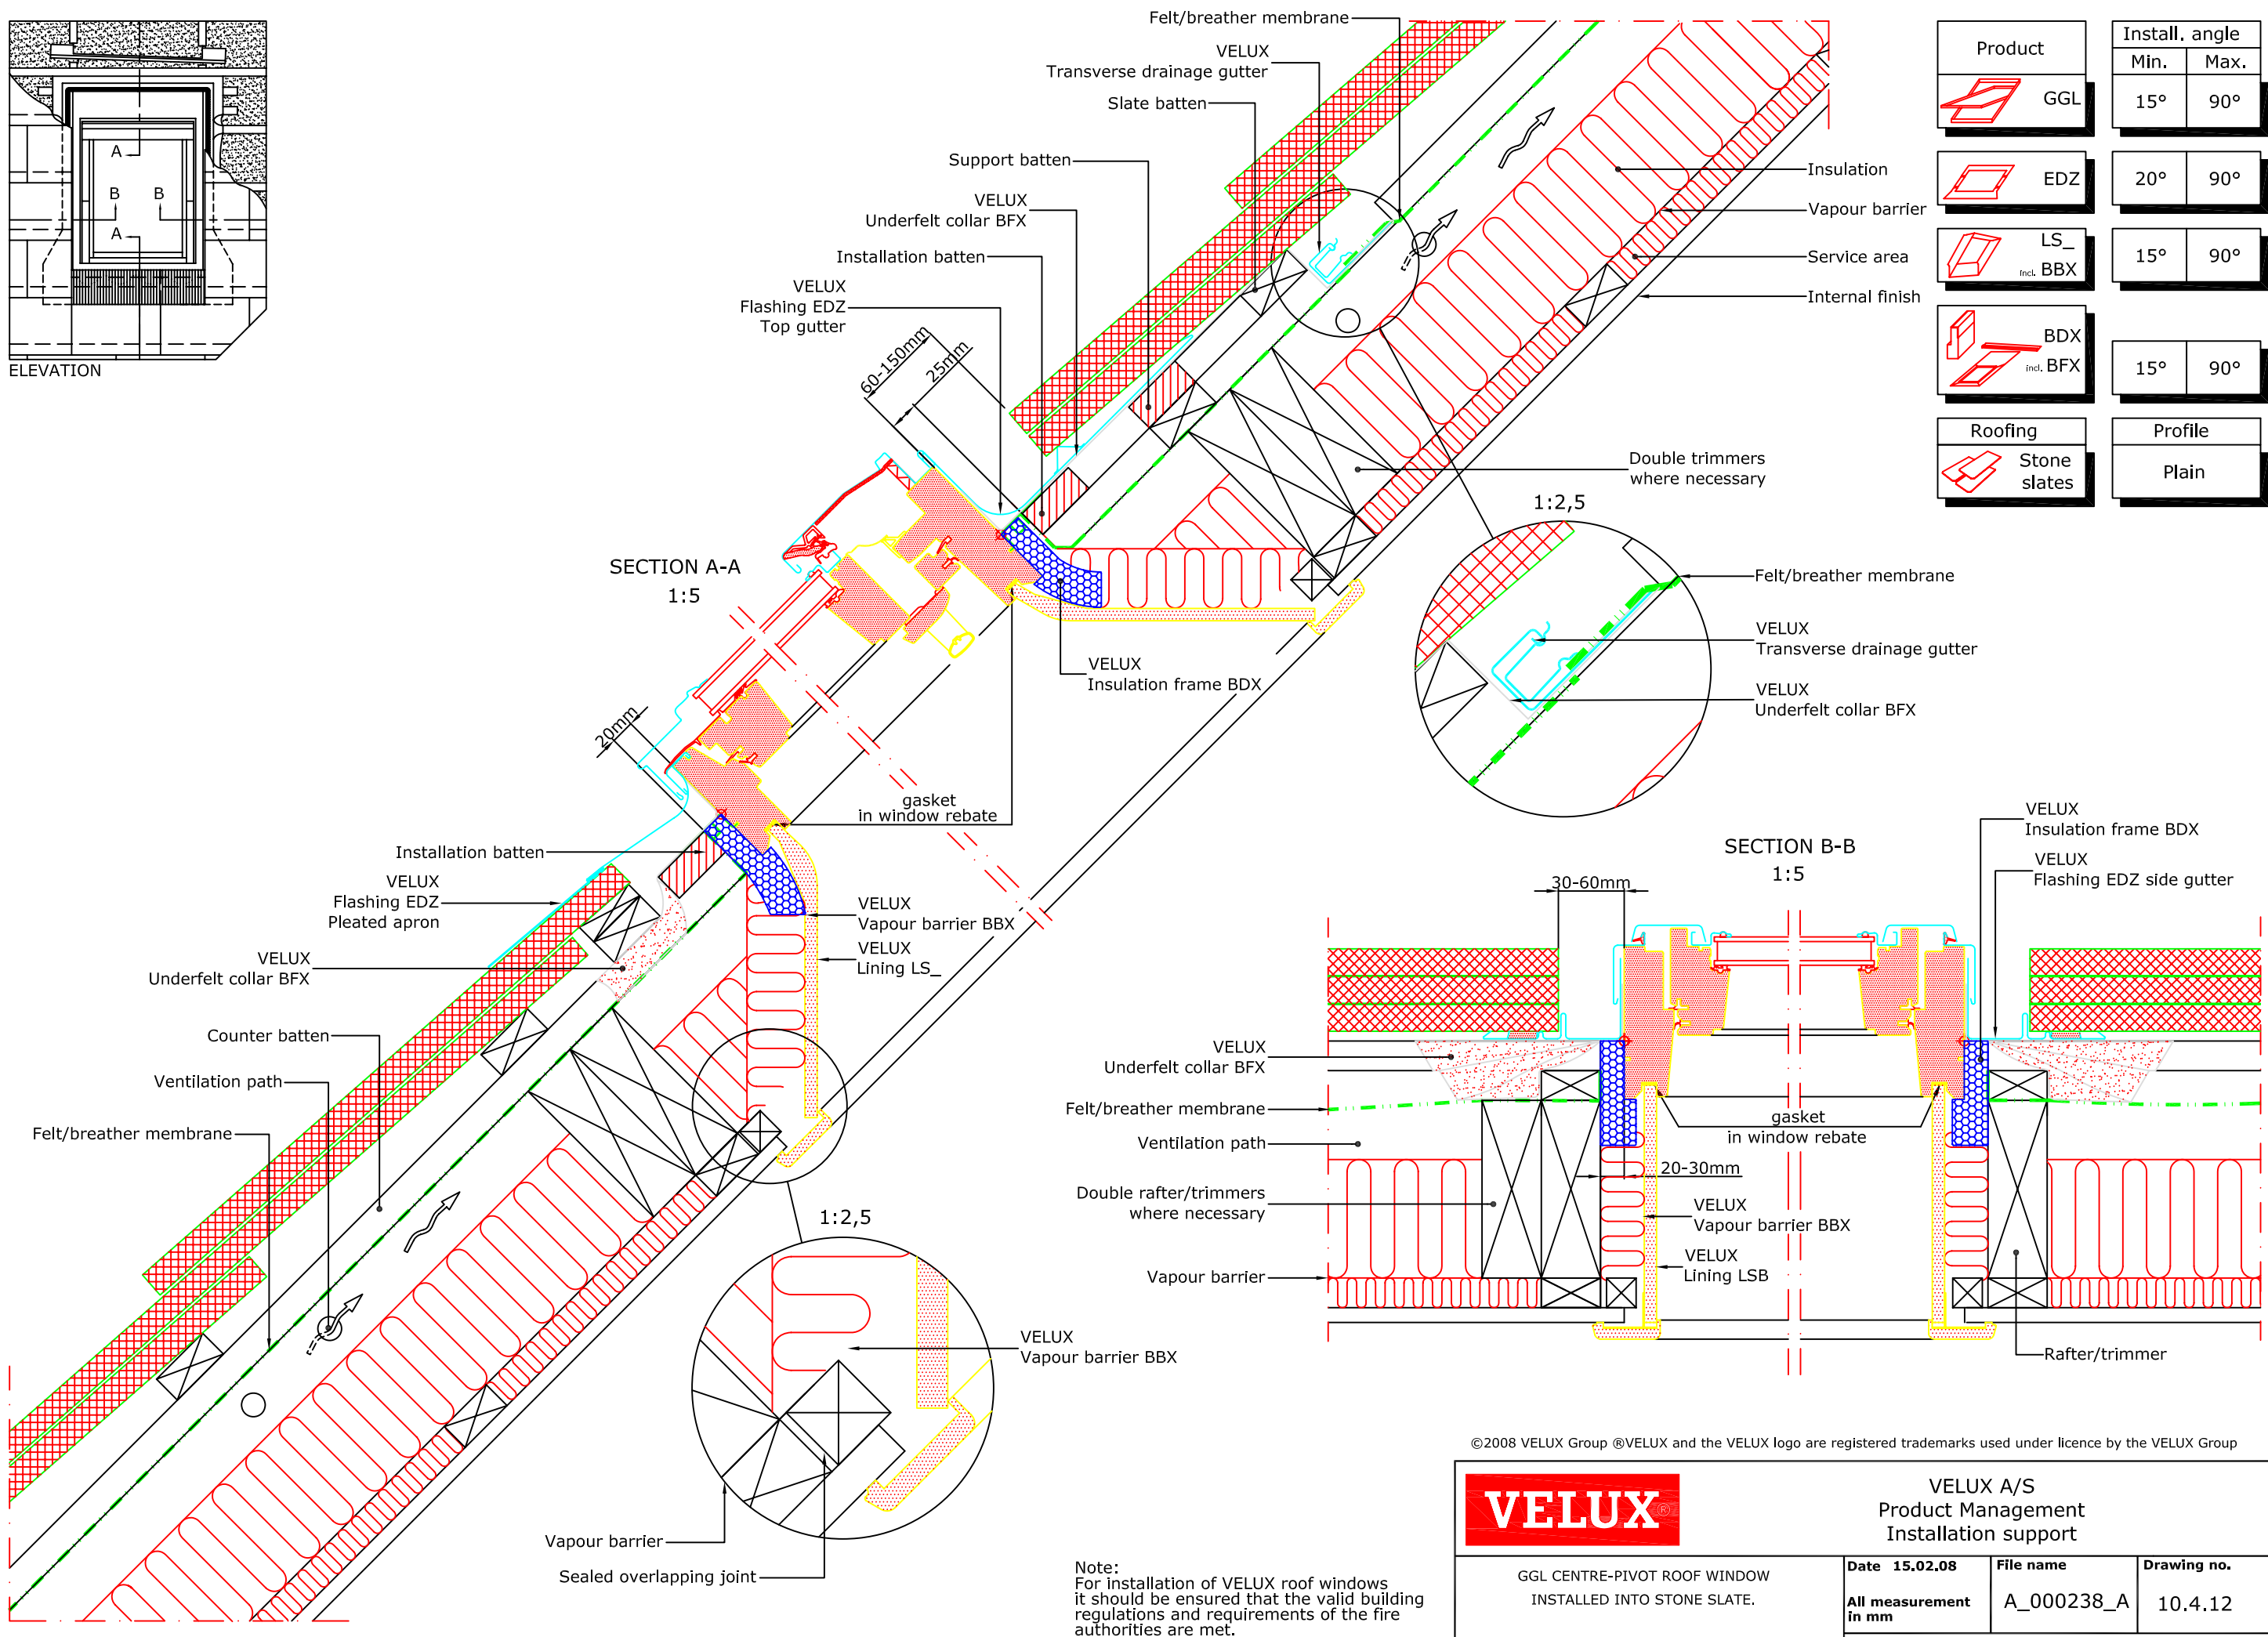

©2008 VELUX Group ®VELUX and the VELUX logo are registered trademarks used under licence by the VELUX Group



VELUX A/S
Product Management
Installation support

GGL CENTRE-PIVOT ROOF WINDOW INSTALLED INTO STONE SLATE.	Date 15.02.08	File name A_000238_A	Drawing no. 10.4.12
	All measurement in mm		
	SCo	www.VELUX.co.uk and www.VELUX.ie	